



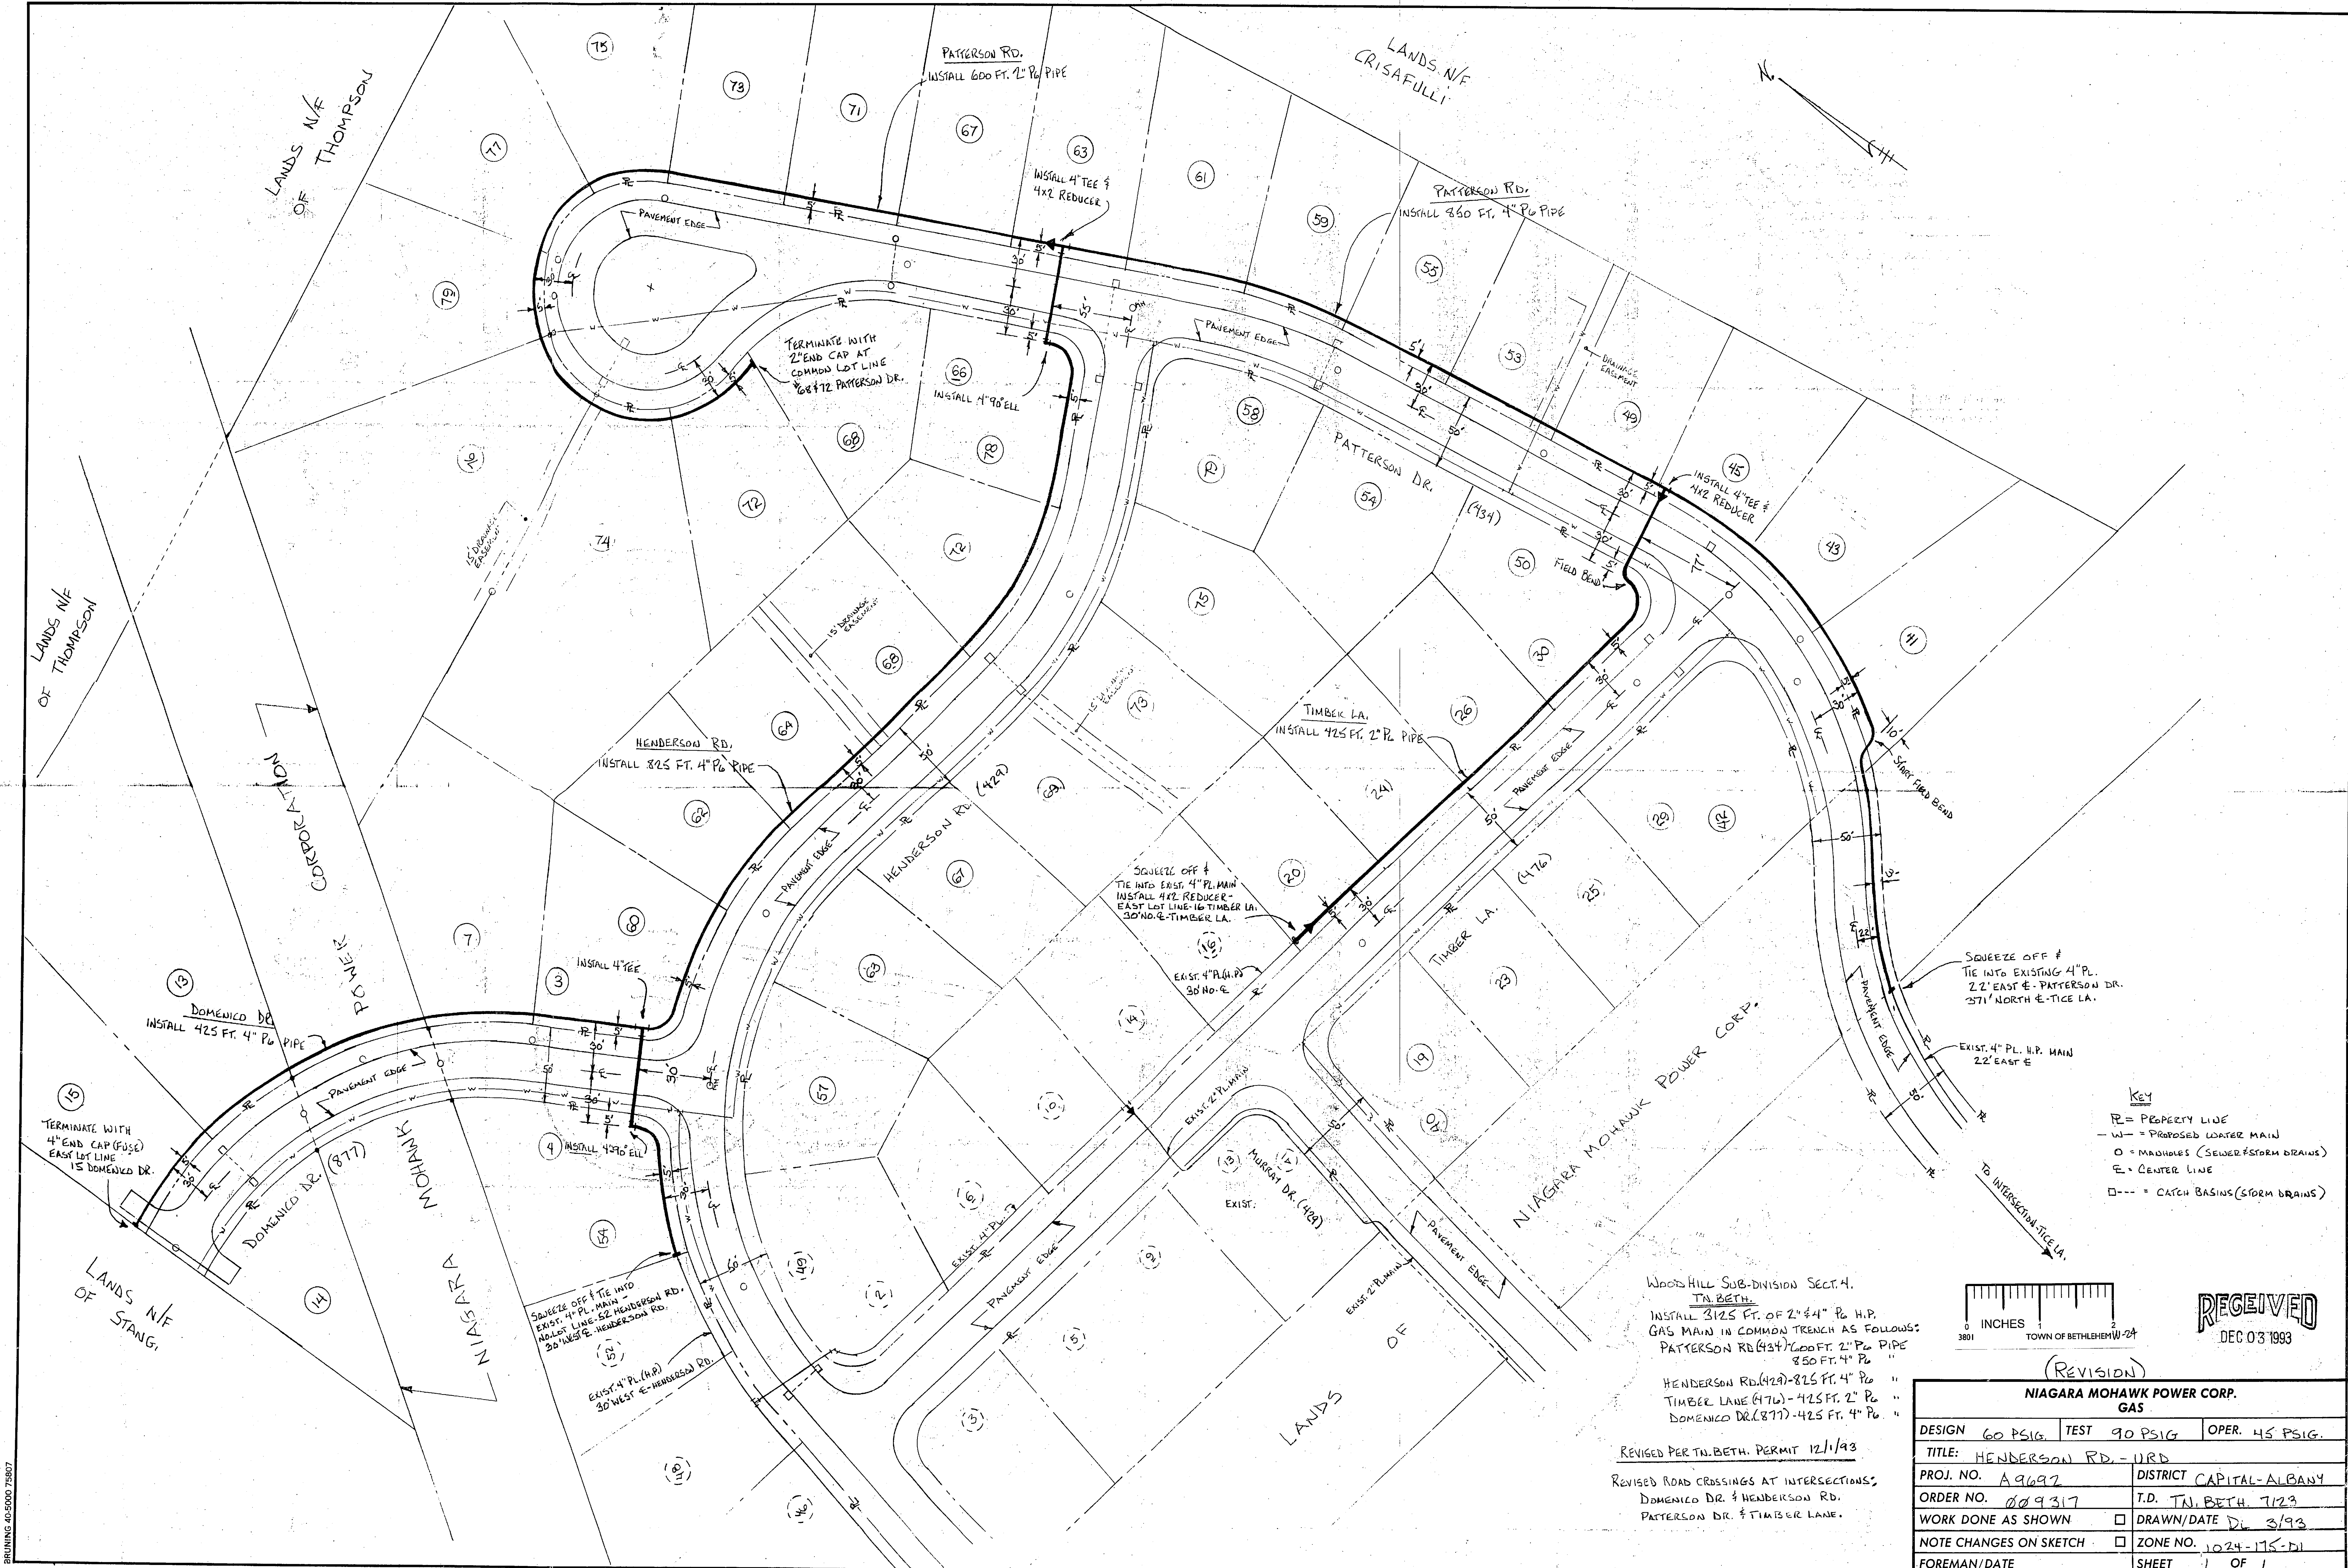

KEY
P = PROPERTY LINE
W = PROPOSED WATER MAIN
O = MANHOLES (SEWER/STORM DRAINS)
E = CENTER LINE
□ = CATCH BASINS (STORM DRAINS)

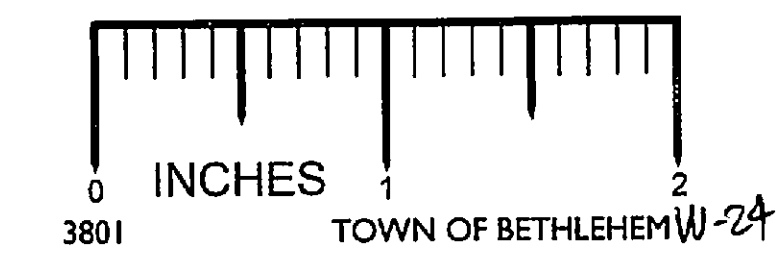

RECEIVED
DEC 03 1993

WOOD HILL SUB-DIVISION SECT. 4.
TN. BETH.
INSTALL 3125 FT. OF 2" x 4" P6 H.P.
GAS MAIN IN COMMON TRENCH AS FOLLOWS:
PATTERSON RD. (434) - 600 FT. 2" P6 PIPE
830 FT. 4" P6
HENDERSON RD. (429) - 825 FT. 4" P6
TIMBER LANE (476) - 425 FT. 2" P6
DOMENICO DR. (877) - 425 FT. 4" P6

REVISED PER TN. BETH. PERMIT 12/1/93
REVISED ROAD CROSSINGS AT INTERSECTIONS:
DOMENICO DR. & HENDERSON RD.
PATTERSON DR. & TIMBER LANE.

(REVISION)			
NIAGARA MOHAWK POWER CORP. GAS			
DESIGN	60 PSIG.	TEST	90 PSIG
		OPER.	45 PSIG.
TITLE: HENDERSON RD. - URD			
PROJ. NO.	A9692	DISTRICT	CAPITAL-ALBANY
ORDER NO.	009317	T.D.	TN. BETH. 7/23
WORK DONE AS SHOWN	☐	DRAWN/DATE	DL 3/93
NOTE CHANGES ON SKETCH	☐	ZONE NO.	1024-115-D1
FOREMAN/DATE		SHEET	1 OF 1