

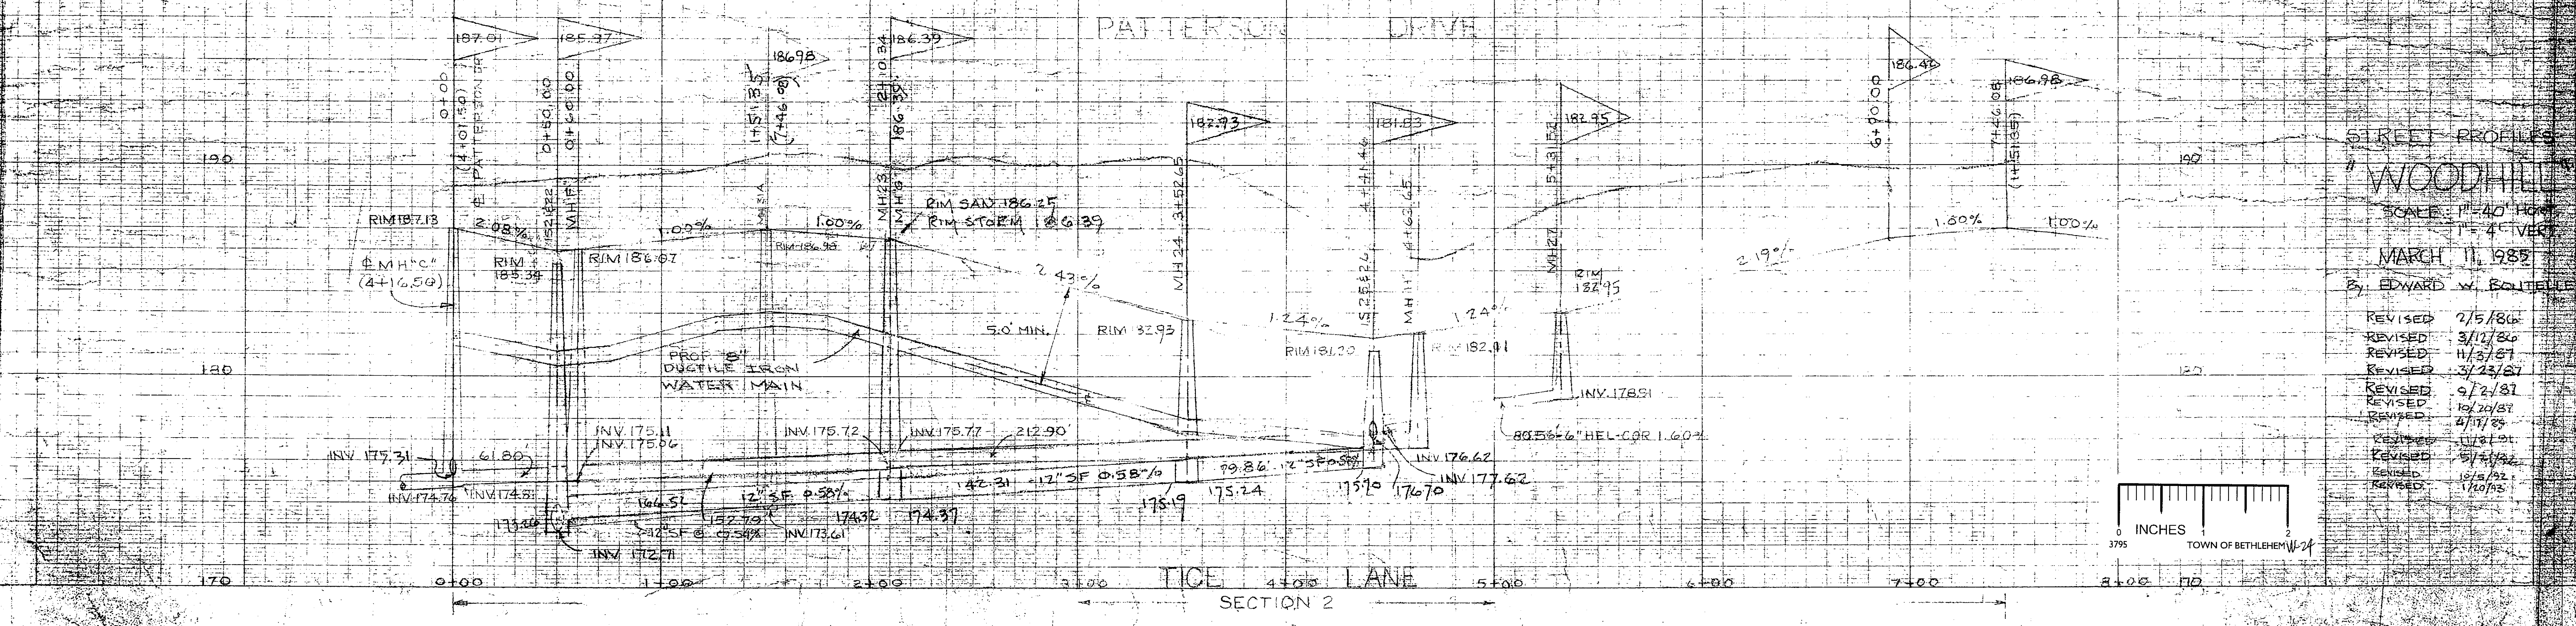


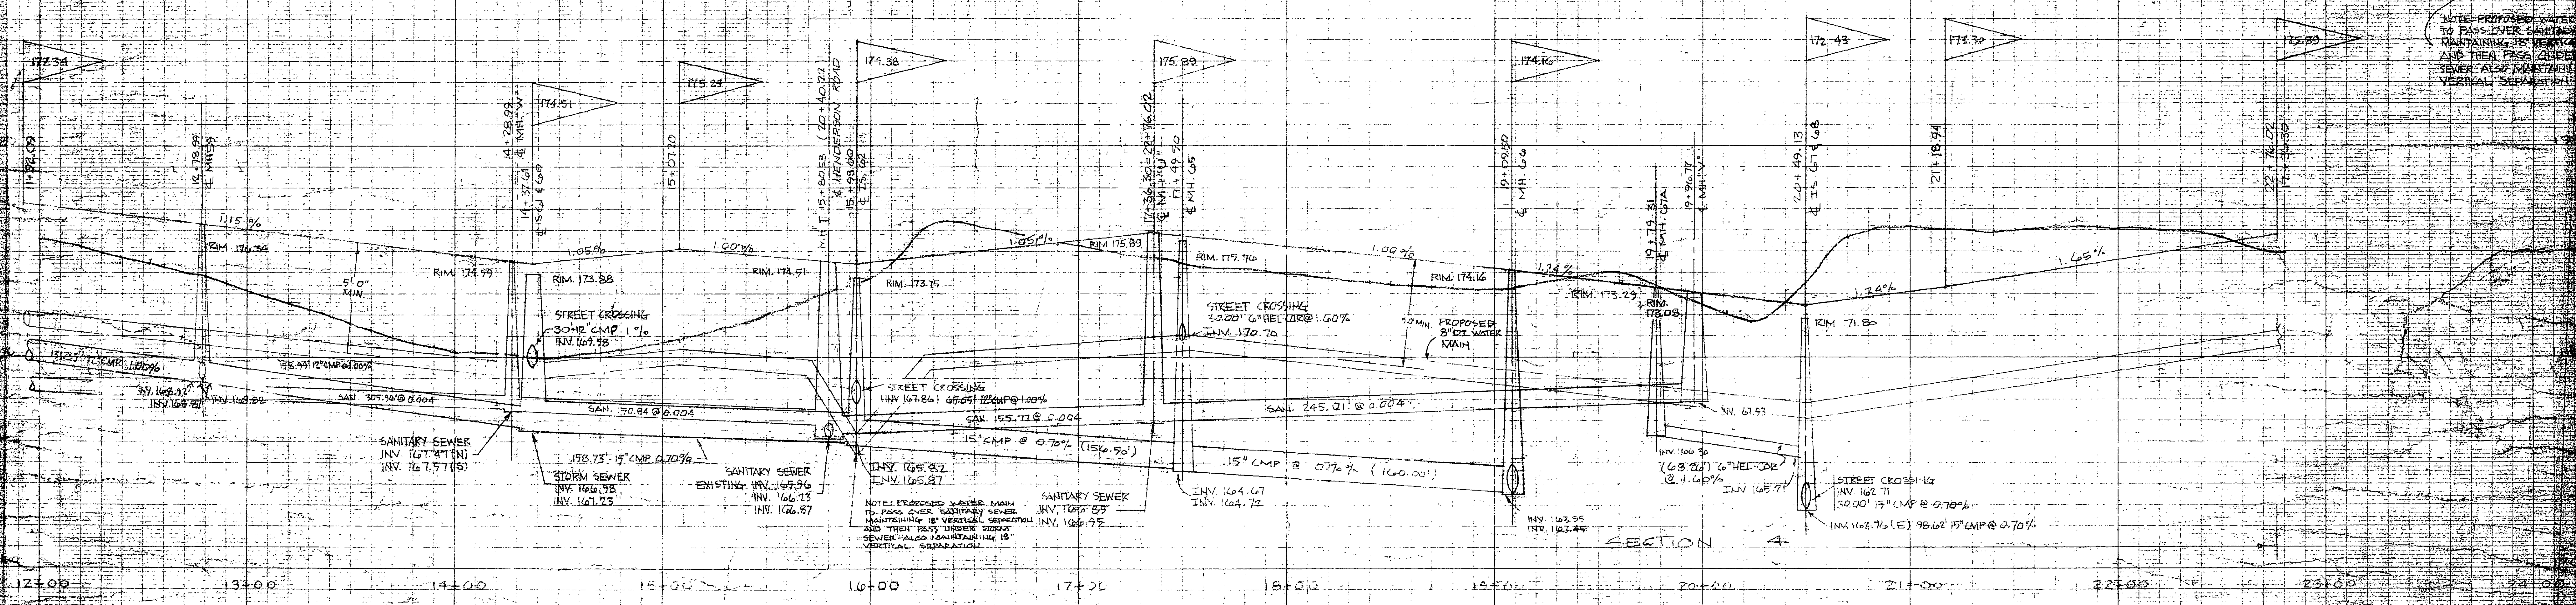

STREET PROFILES
WOODHILL
SCALE: 1"=40' HORIZ
1"=4' VERT
MARCH 11, 1985
BY EDWARD W. BOUTELLE & SON

REVISED	7/5/86
REVISED	3/1/86
REVISED	11/5/87
REVISED	3/23/87
REVISED	9/2/87
REVISED	10/20/87
REVISED	4/17/89
REVISED	11/8/91
REVISED	5/5/92
REVISED	10/5/92
REVISED	1/10/93

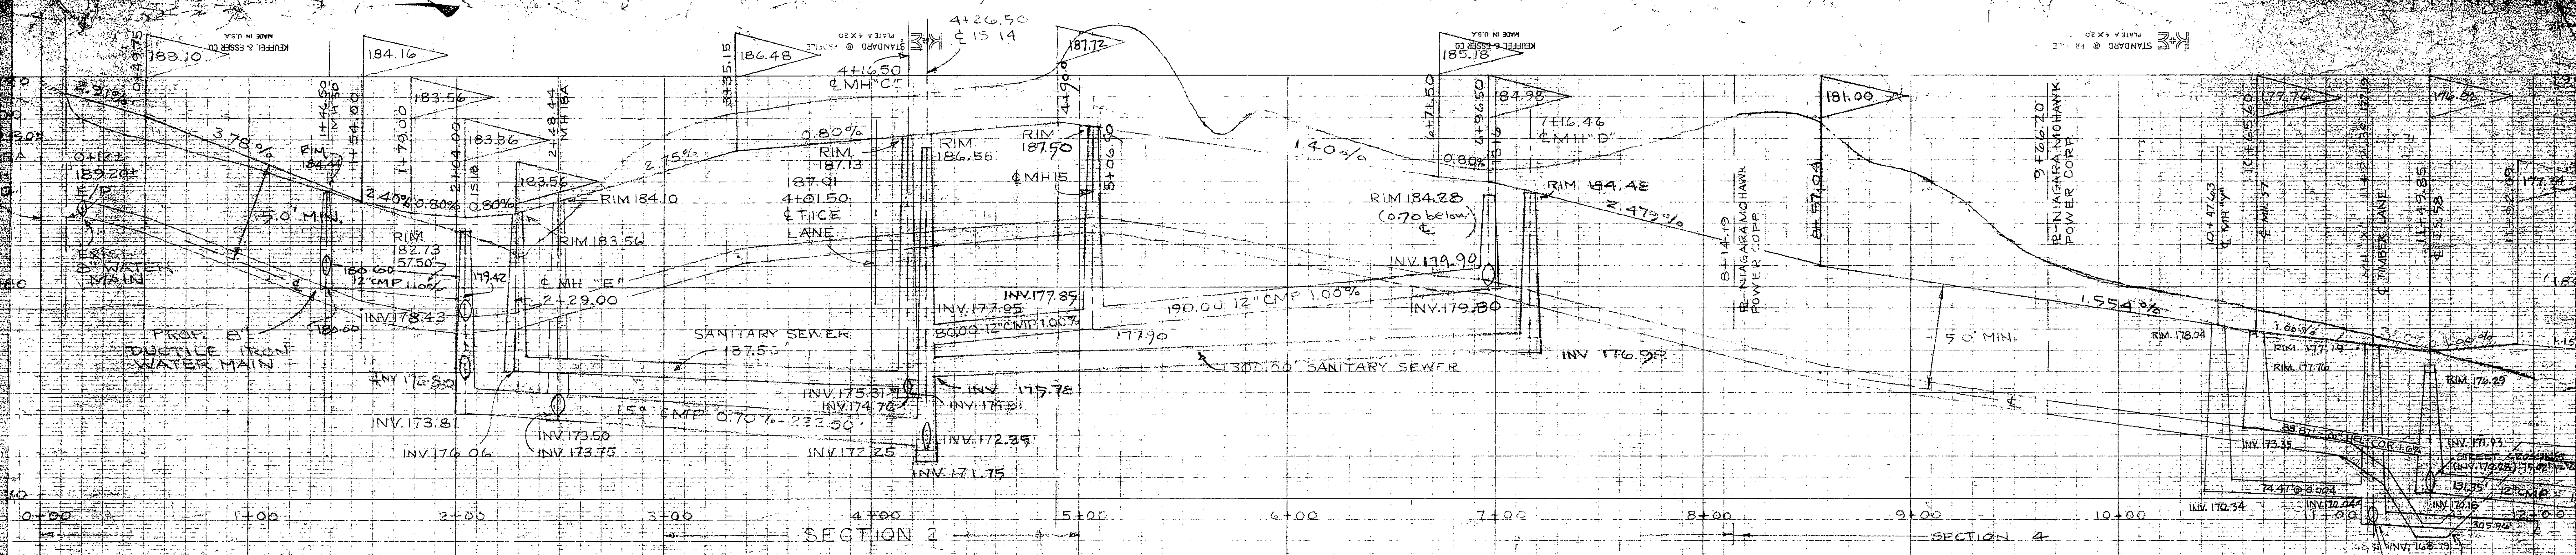