


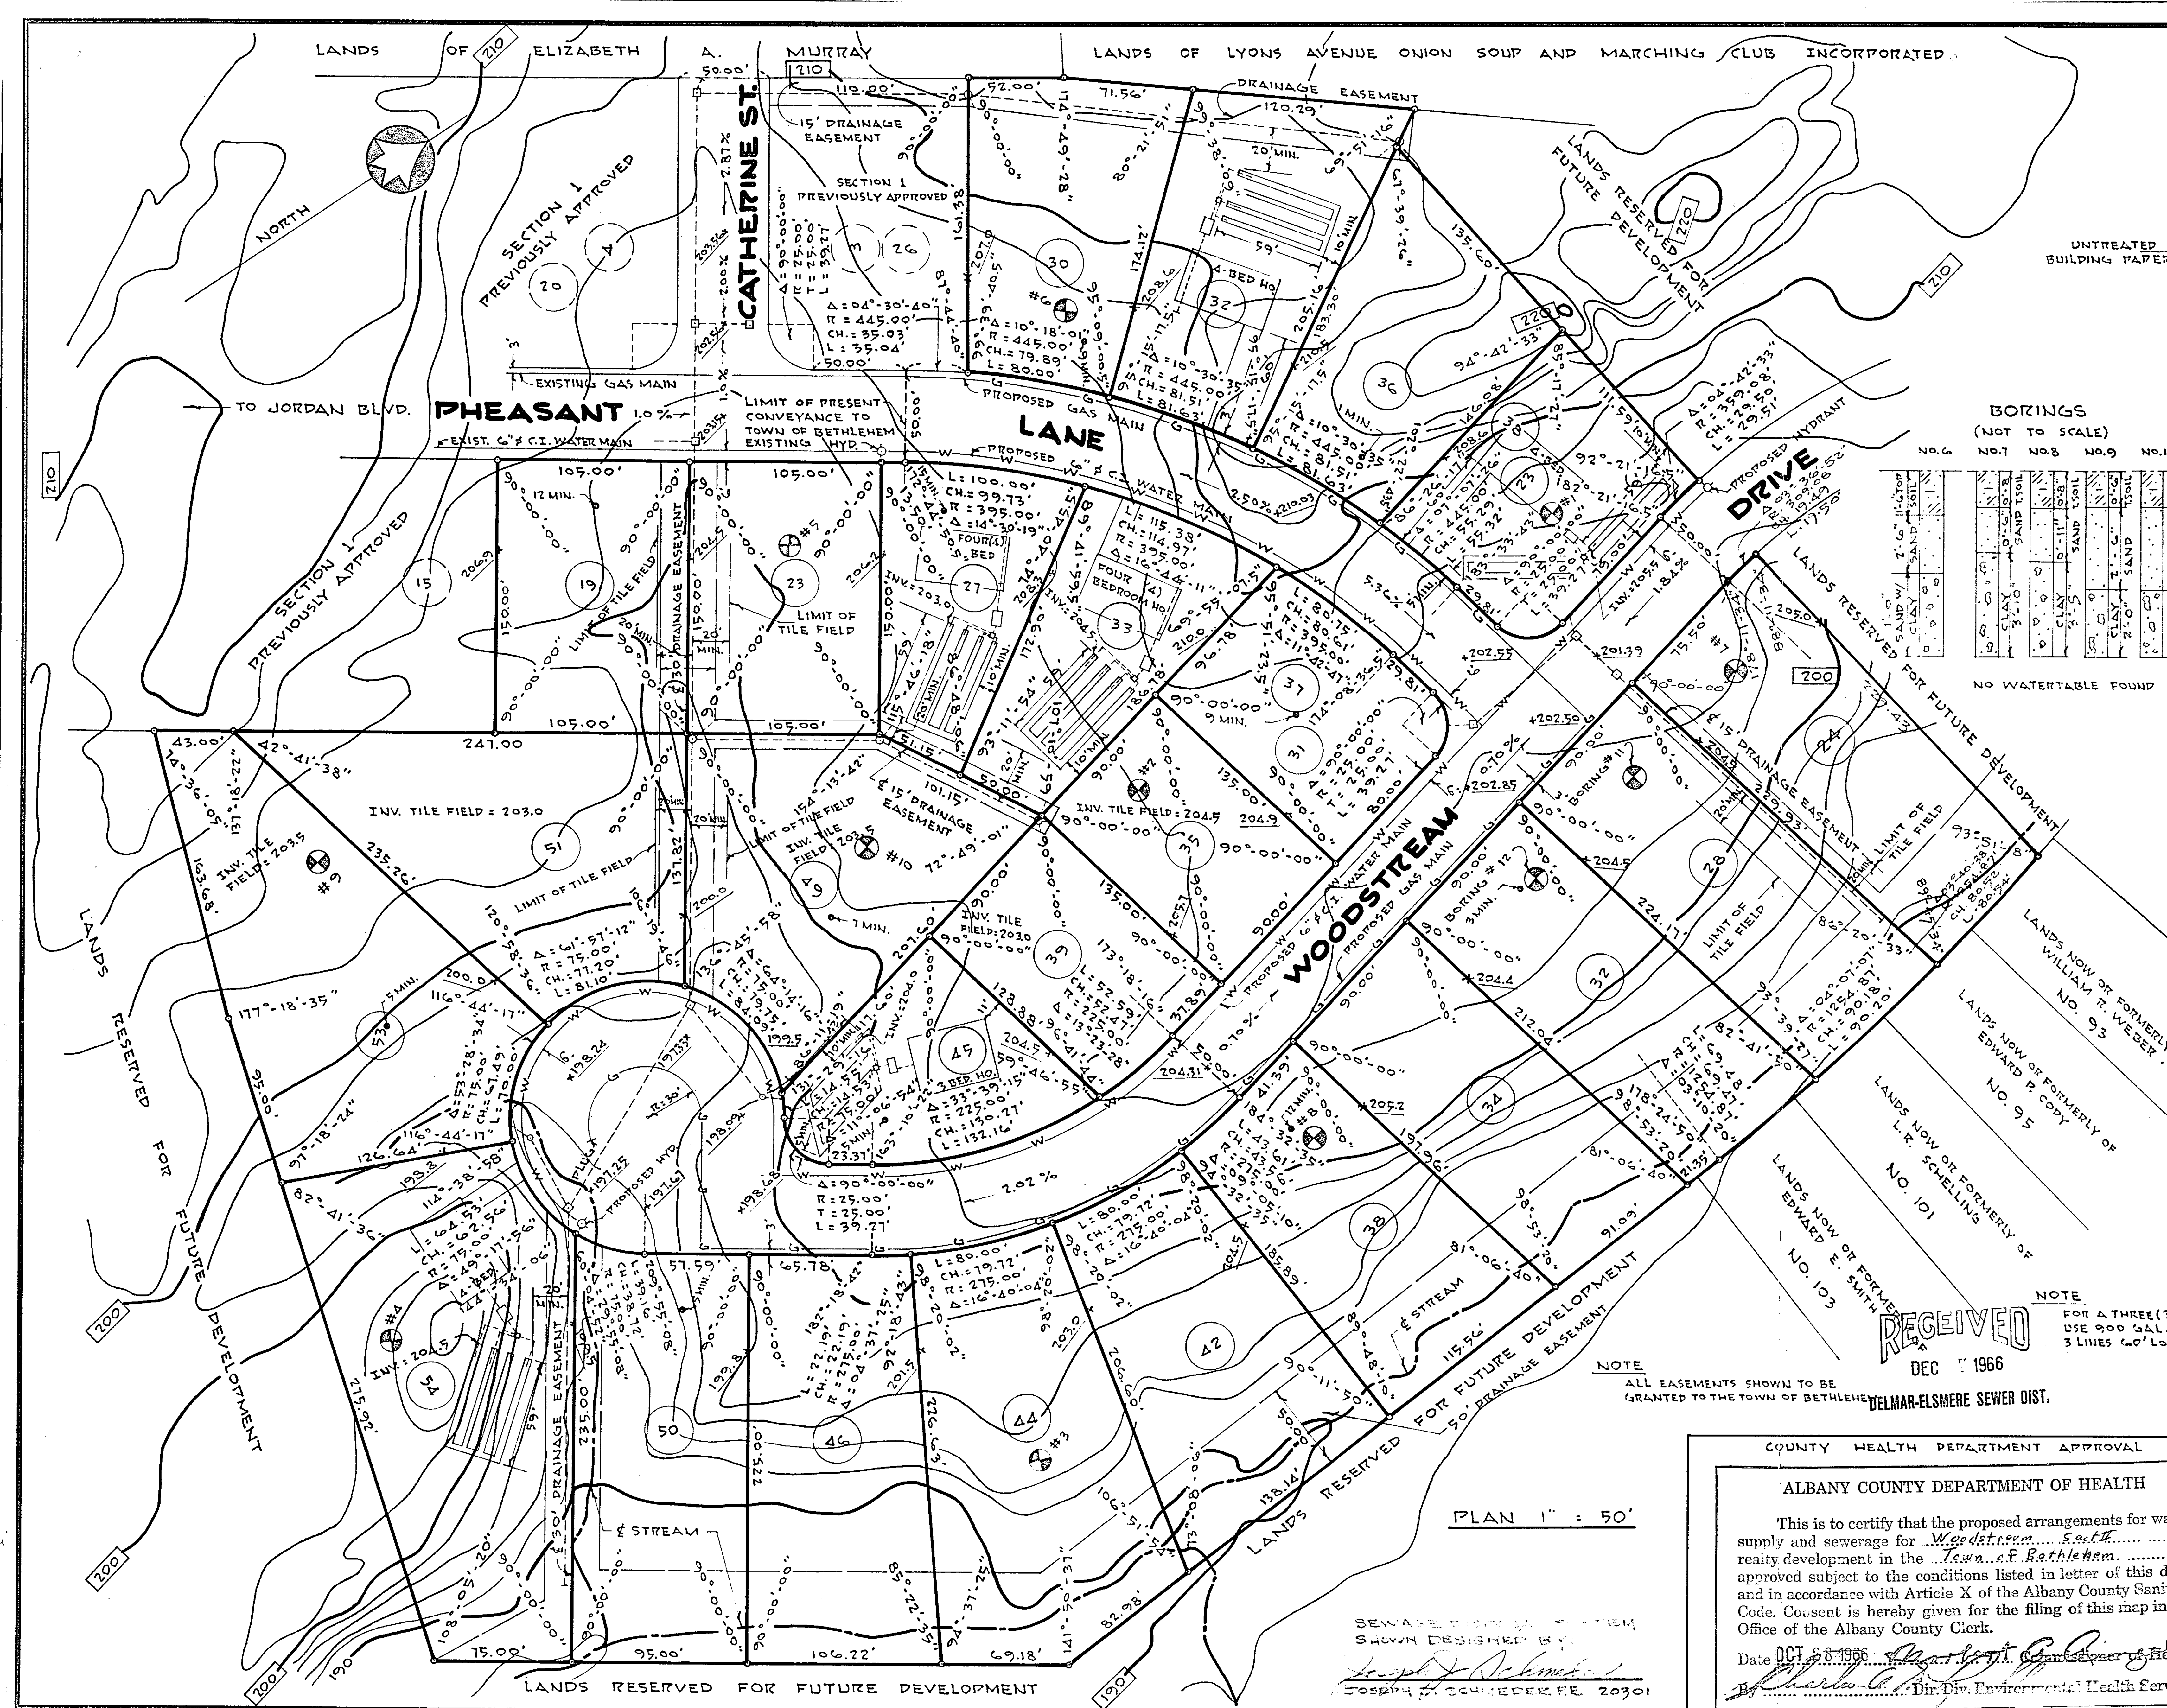

REVISIONS

NO.	DATE	DESCRIPTION

DISPOSAL TRENCH CONSTRUCTION

GENERAL NOTES

- DESIGN OF SEPTIC TANK AND TILE FIELDS BASED ON FOUR (4) BEDROOM HOUSE AND A 15 MIN. PERC. TEST.
- SEPTIC TANKS AND DISTRIBUTION BOXES TO BE STANDARD REINFORCED CONCRETE COMMERCIAL TANKS AND BOXES BY FORT MILLER CO., NOTWALK VAULT CO., OR OTHER APPROVED MANUFACTURER.
- LINES FROM HOUSE TO SEPTIC TANK TO BE 4\"/>
- FOR REAR LOT SEPTIC TANK LOCATION - 4\"/>
- DRIVEWAYS ARE NOT TO CROSS TILE FIELDS.
- WATER MAIN MATERIAL, SIZE AND LOCATION DETERMINED BY WATER DISTRICT NO. 1 TOWN OF BETHLEHEM.
- ELEVATIONS REFER TO U.S.G.S. DATUM, RAILROAD SPIKE IN 12\"/>
- CONTOUR INTERVAL - TWO (2) FEET.
- PROPOSED FINISHED GRADES SHOWN THUS: 4210.03. FILL AREAS REQUIRE SAND ACCORDING TO HEALTH DEPT.
- LOT NUMBERS SHOWN TO BE USED AS HOUSE NUMBERS, FOR CORNER LOTS USE NUMBERS FOR ST. WHICH HOUSE FACES.
- - DENOTES PERCOLATION TESTS.
- ⊕ - DENOTES BORINGS.

TYPICAL LOT LAYOUTS

SCALE 1" = 20'

NOTES

- LOT LAYOUT "A" TO BE USED FOR LOTS 30, 36, PHEASANT LANE AND 24, 28, 32, 34, 38, 42, 44, 46 AND 50 WOODSTREAM DRIVE.
- LOT LAYOUT "B" TO BE USED FOR LOTS 19 AND 23 PHEASANT LANE.
- LOT LAYOUT "C" TO BE USED FOR LOTS 31, 35, 39, 49, 51 AND 53 WOODSTREAM DRIVE.
- FOR LOTS 27, 33, 37, 41, PHEASANT LANE AND 45, 54 WOODSTREAM DR. SEE PLAN.

MAP OF WOODSTREAM SECTION - 2 PROPERTY OF BUILT-MOR CONTRACTING CORP.

TOWN: BETHLEHEM COUNTY: ALBANY
STATE: NEW YORK DATE: AUG. 10, 1966
SCALE: AS SHOWN REVISION NO:

Map Prepared by
EDWARD W. BOUTELLE & SON
Civil Engineers & Surveyors
Delmar, New York

SHEET FILE
1 OF 1 NO: 1-2T-014-0-13-12

NOTE
ALL EASEMENTS SHOWN TO BE GRANTED TO THE TOWN OF BETHLEHEM DELMAR-ELSMERE SEWER DIST.

NOTE
FOR A THREE (3) BEDROOM HOUSE USE 900 GAL. SEPTIC TANK AND 3 LINES 60' LONG ONE END CLOSED.

NOTE
FOR A THREE (3) BEDROOM HOUSE USE 900 GAL. SEPTIC TANK AND 3 LINES 60' LONG ONE END CLOSED.

ALBANY COUNTY DEPARTMENT OF HEALTH

This is to certify that the proposed arrangements for water supply and sewerage for Woodstream Section 2 are approved subject to the conditions listed in letter of this date, and in accordance with Article X of the Albany County Sanitary Code. Consent is hereby given for the filing of this map in the Office of the Albany County Clerk.

Date OCT 23, 1966 Edward W. Boutelle Dir. Div. Environmental Health Services

PLANNING BOARD APPROVAL

TOWN OF BETHLEHEM
ALBANY COUNTY, NEW YORK

This plat APPROVED subject to such conditions as are stated in Planning Board Certificate of Approval No. 73 dated Aug. 23, 1966

Title Chairman
Date Oct. 21, 1966