



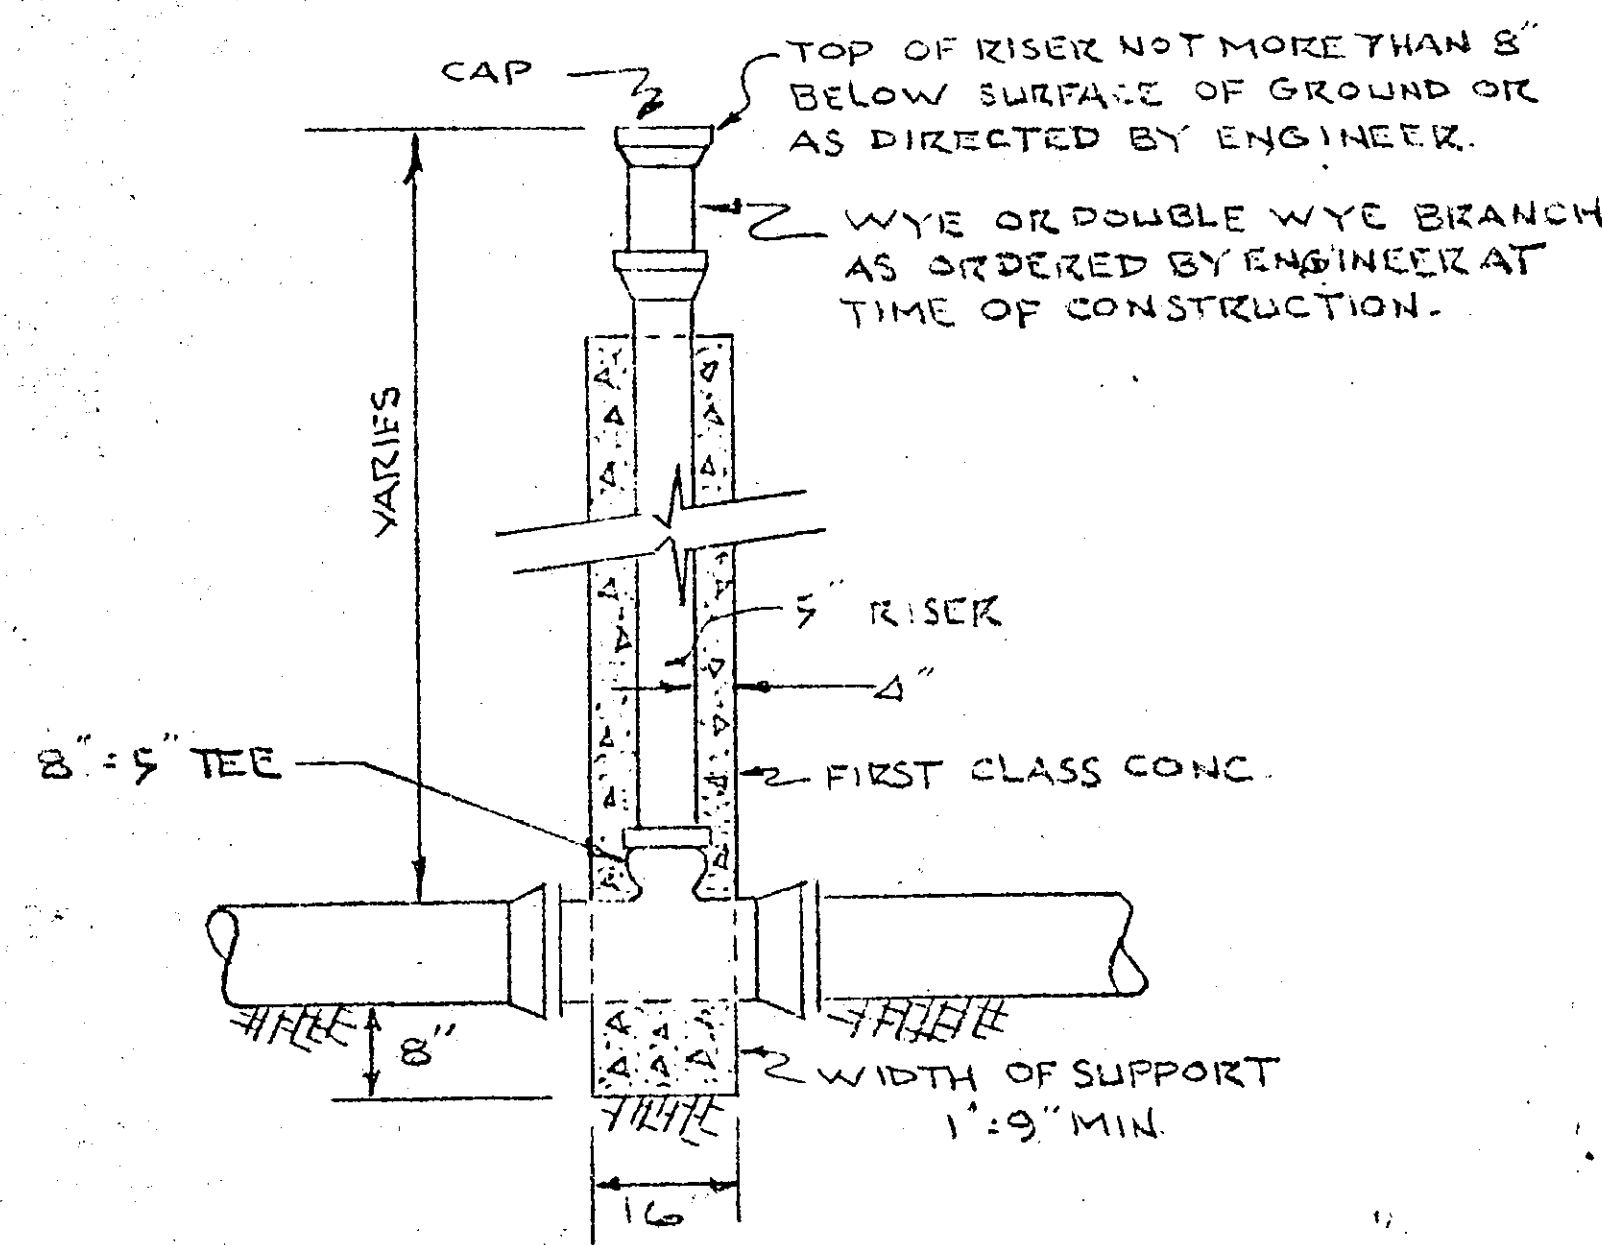

DETAIL OF VERTICAL PIPE RISER
(NOT TO SCALE)

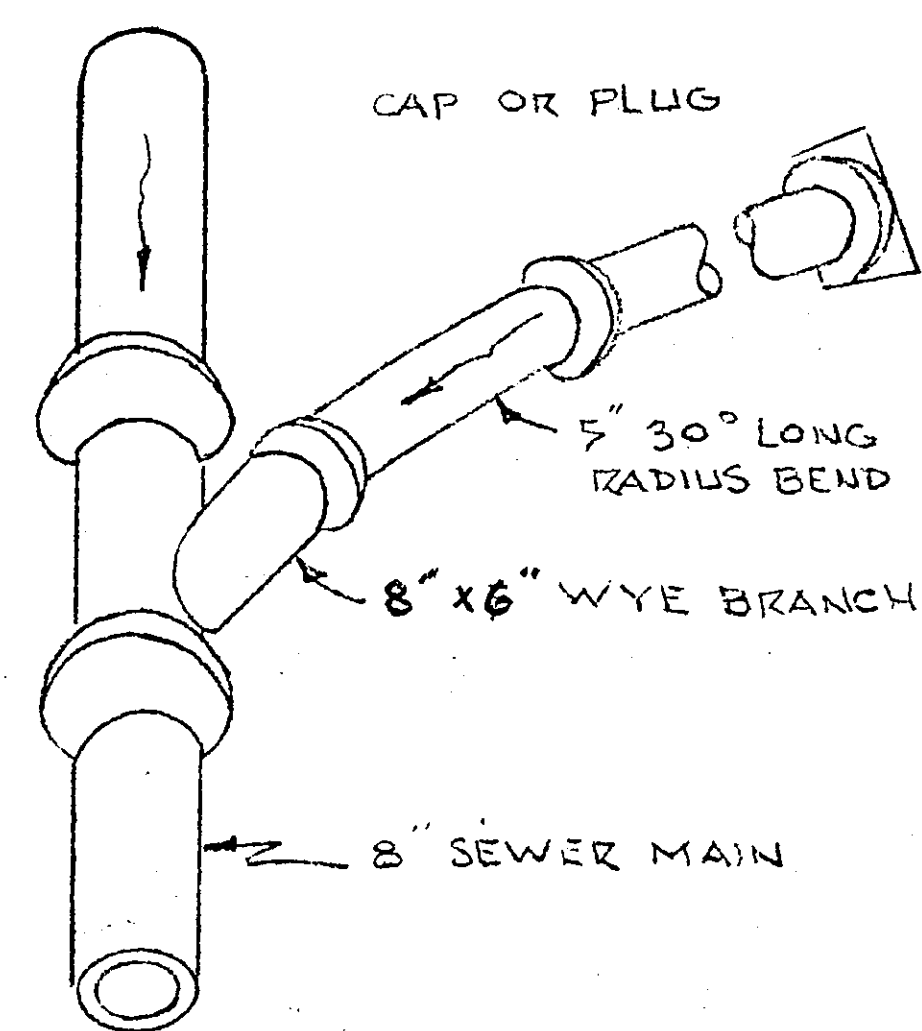

DETAIL OF LATERAL CONNECTION
(NOT TO SCALE)

NOTE:

- 1) PROPOSED FINISHED GRADES SHOWN THUS ∇
- 2) PROPOSED 8" C.I. WATER MAIN SHOWN THUS W-W
- 3) WATER MAIN MATERIAL, SIZE AND LOCATION DETERMINED BY WATER DISTRICT NO. 1, TOWN OF BETHLEHEM
- 4) ALL EASEMENTS SHOWN TO BE GRANTED TO THE TOWN OF BETHLEHEM.
- 5) ELEVATIONS REFER TO U.S.G.S. DATUM BENCH MARK SPIKE IN 12" MAPLE TREE SOUTH CORNER OF INTERSECTION OF MURRAY AVE AND DELMAR BY-PASS EL. 210.88. (TRUE U.S.G.S. EL. 210.56)
- 6) WATER LINES WILL BE CONSTRUCTED ABOVE THE SANITARY SEWER LINES.
- 7) EXISTING STORM DRAIN SYSTEM NOT COMPLETED.
- 8) EXACT LIMIT OF STREET CONVEYANCE TO BE DETERMINED BY TOWN.


ALBANY COUNTY HEALTH DEPARTMENT (APPROVAL)

ALBANY COUNTY DEPARTMENT OF HEALTH

This is to certify that the proposed arrangements for water supply and sewerage for Woodstream, Sec. 3, Rev. 1 really development in the Town of Bethlehem approved subject to the conditions listed in letter of the Commissioner of Health and in accordance with Article X of the Albany County Sanitary Code. Consent is hereby given for the filing of this map in the Office of the Albany County Clerk.

Date JUL 3 1975 Commissioner of Health

Thomas J. Quinn Dir. Div. Environmental Health Ser.

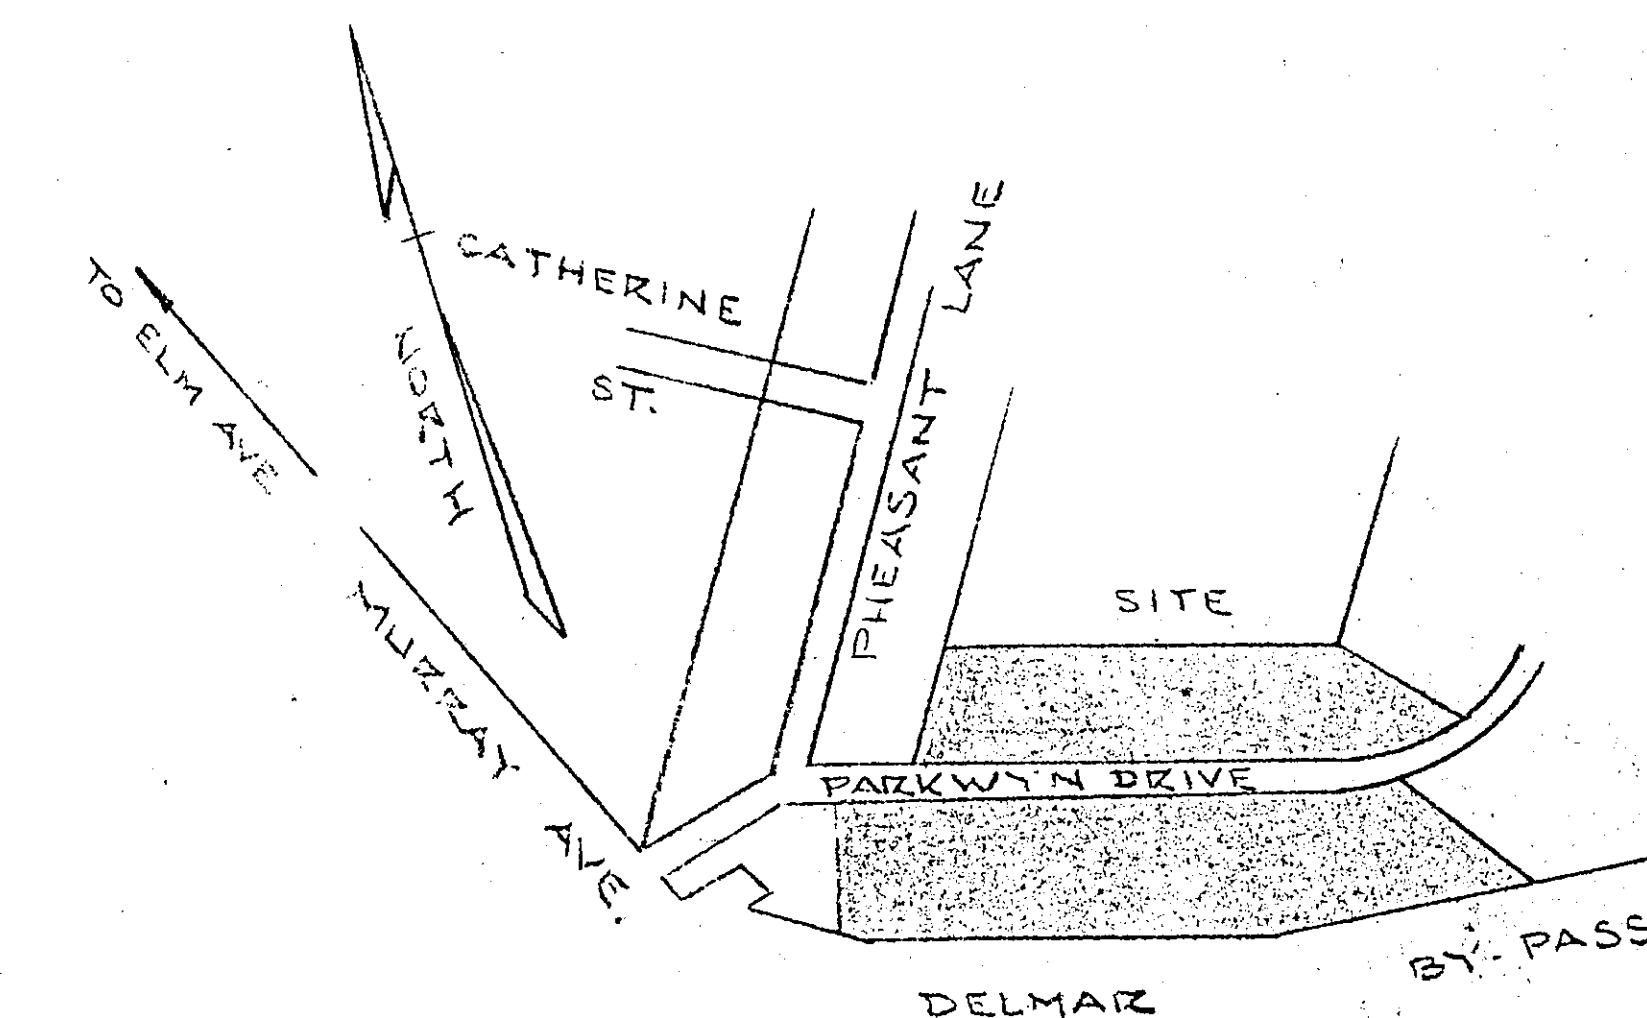


PLANNING BOARD
TOWN OF BETHLEHEM
ALBANY COUNTY, NEW YORK


This plat APPROVED subject to such conditions as are stated in Planning Board Certificate of Approval No. 103-A, dated April 29, 1975

Title Woodstream
Date June 24, 1975


PLANNING BOARD APPROVAL

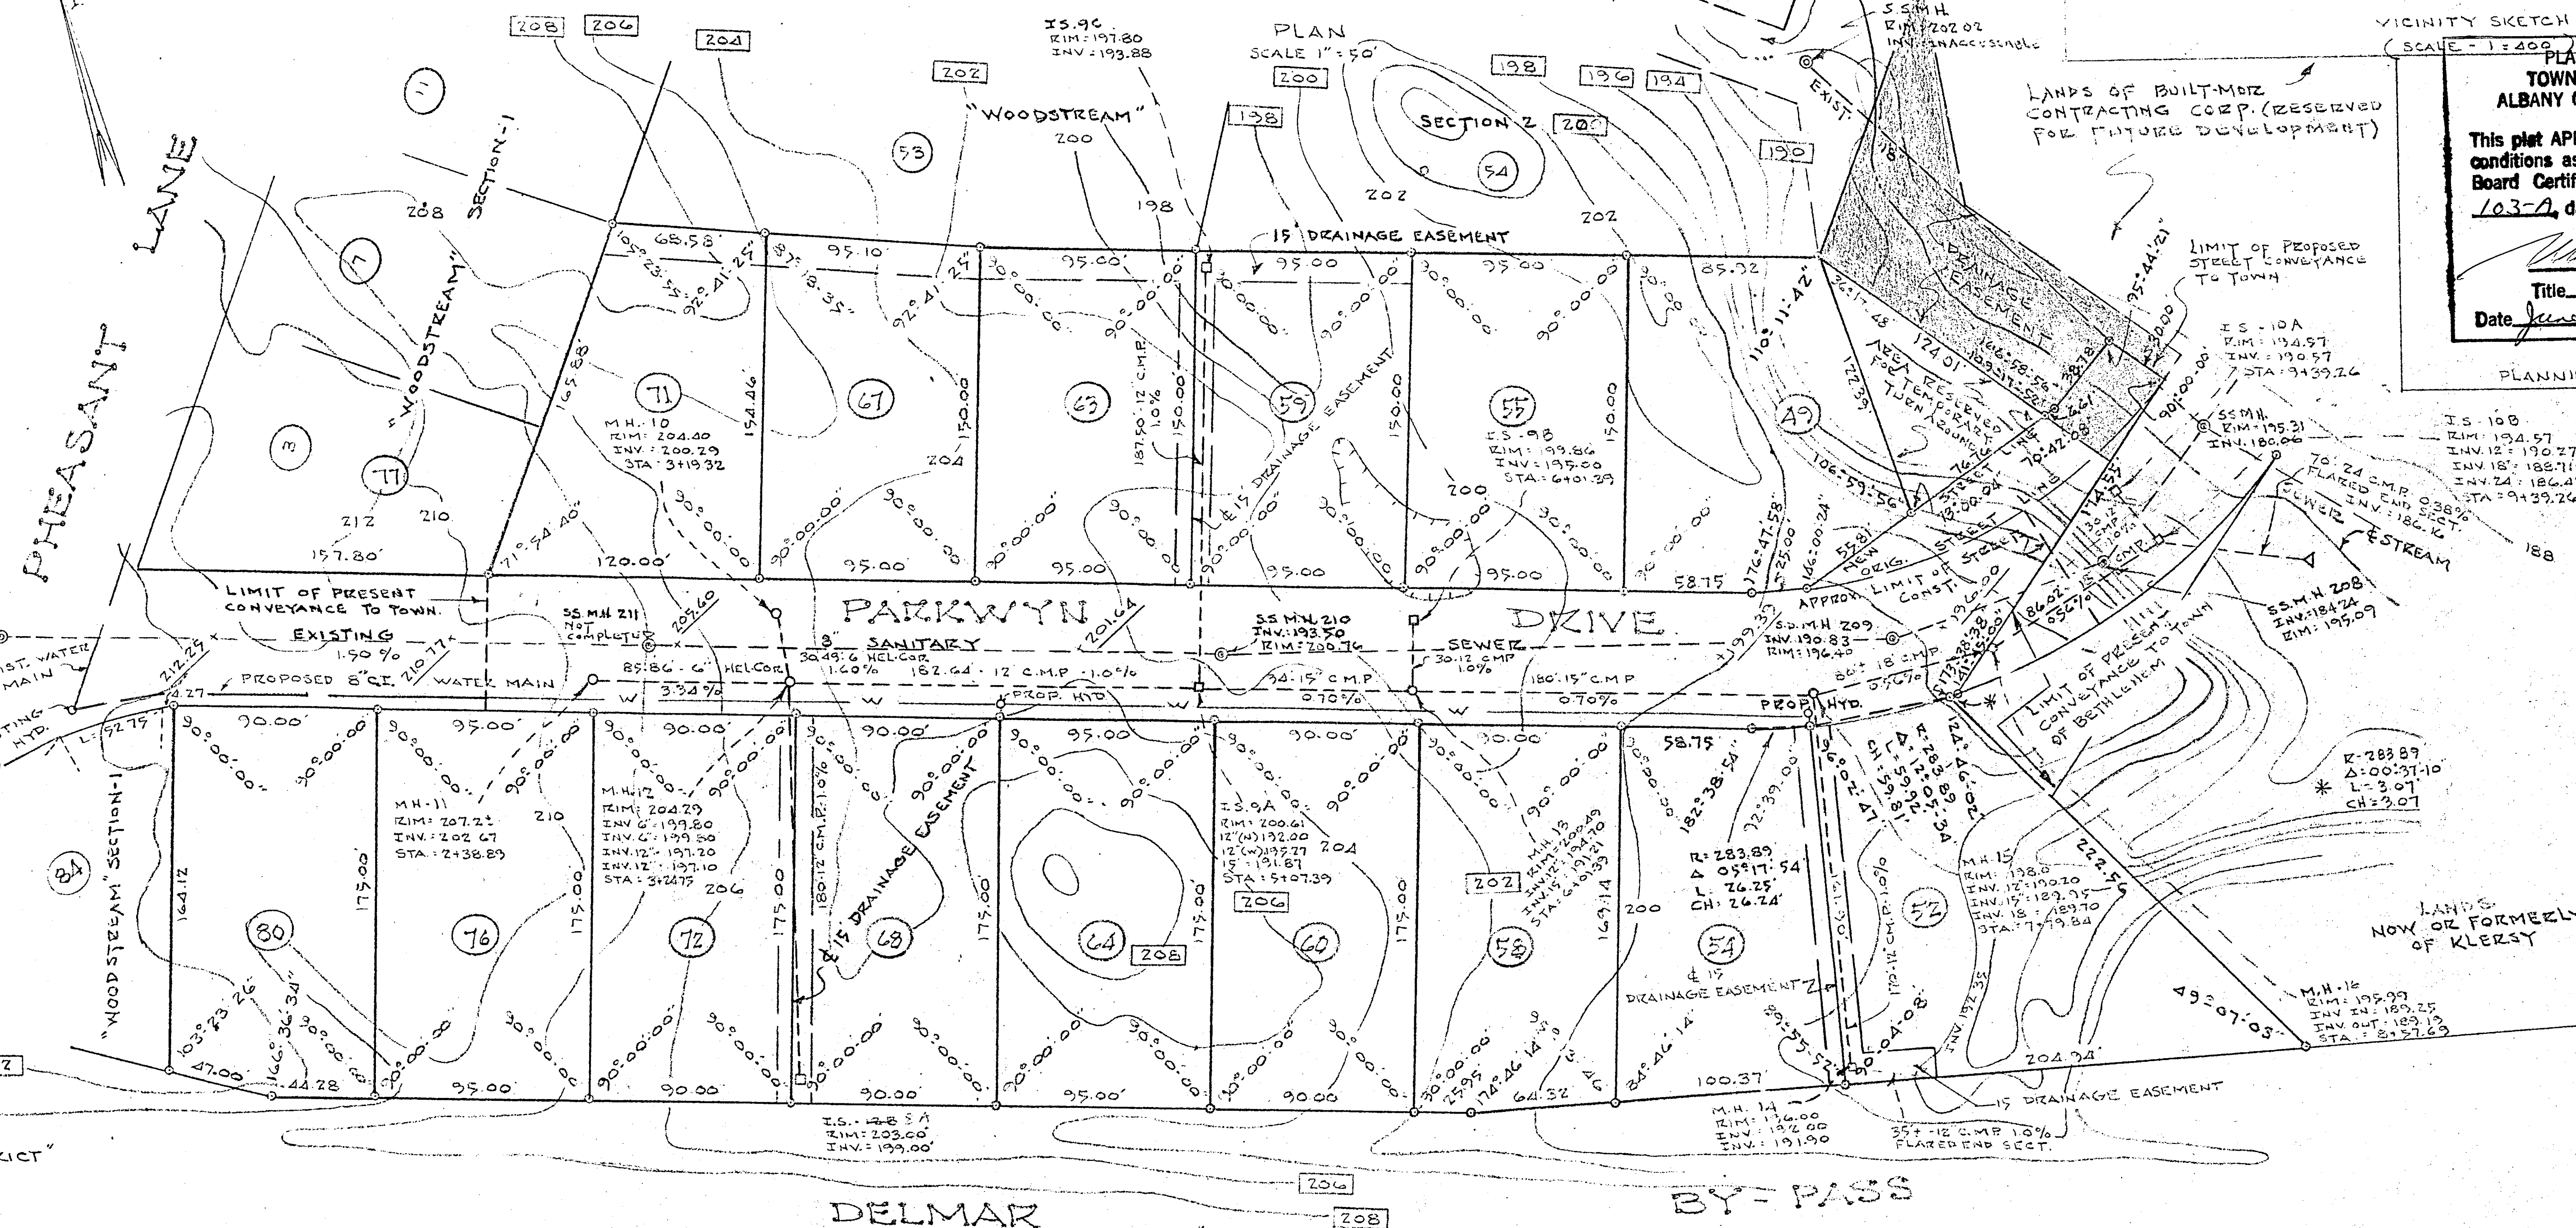

M.H. COVER TO WEIGH NOT LESS THAN 150 #
M.H. FRAME TO WEIGH NOT LESS THAN 250 #
M.H. COVER TO BE LETTERED "BETHLEHEM SEWER DISTRICT"

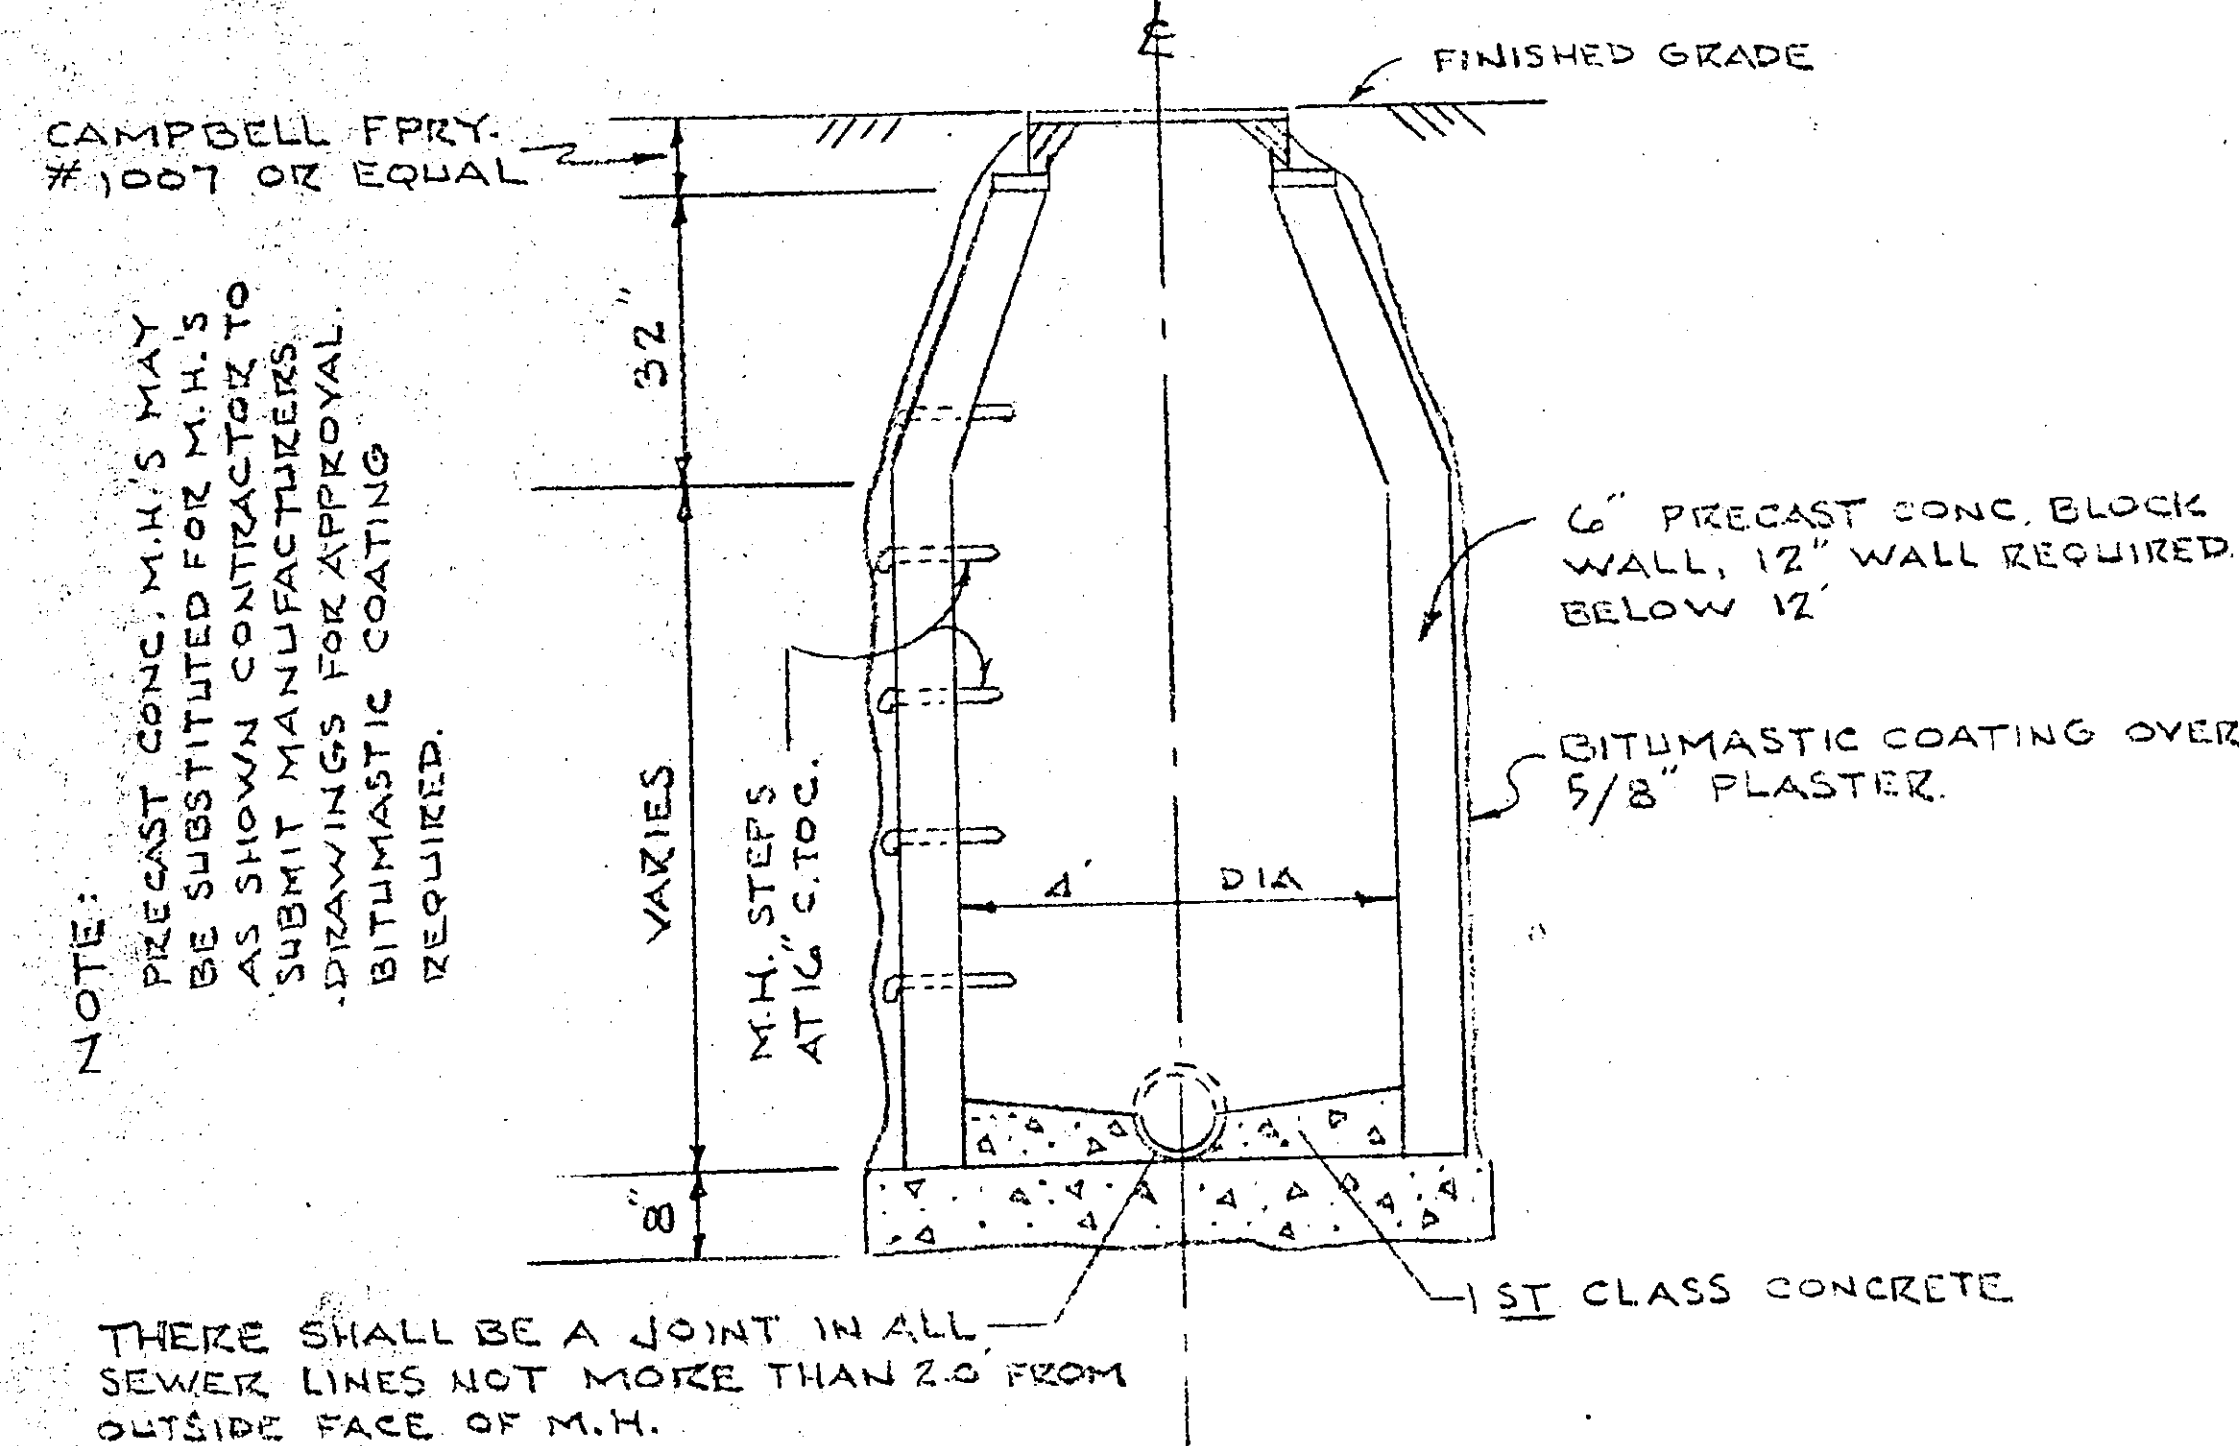

STANDARD MAN HOLE
(NOT TO SCALE)

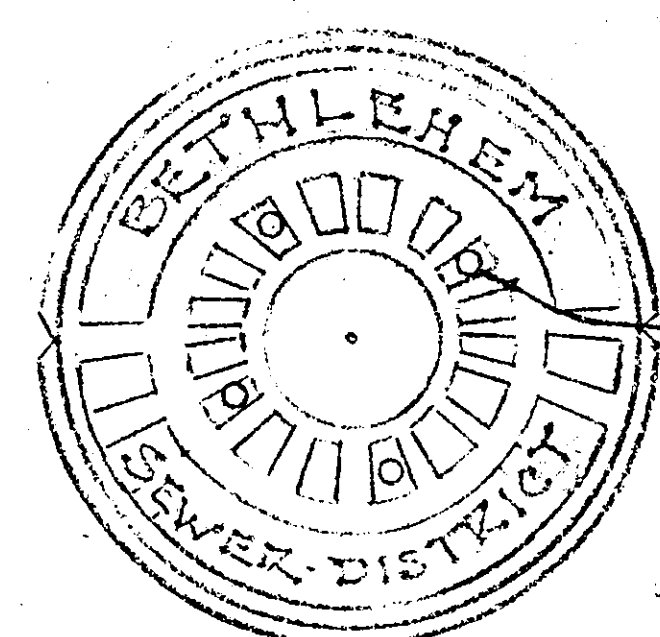

STANDARD MANHOLE COVER
(NOT TO SCALE)

3/4" ϕ WROUGHT IRON BAR
ONLY AFTER BENDING.


4" ϕ VENT HOLES

MANHOLE STEPS
(NOT TO SCALE)

2ND CLASS CONCRETE REINFORCED
IF DIRECTED BY ENGINEER

CONCRETE PIPE CRADLE
(NOT TO SCALE)

TYPICAL LOT LAYOUT
(SCALE 1" = 40')

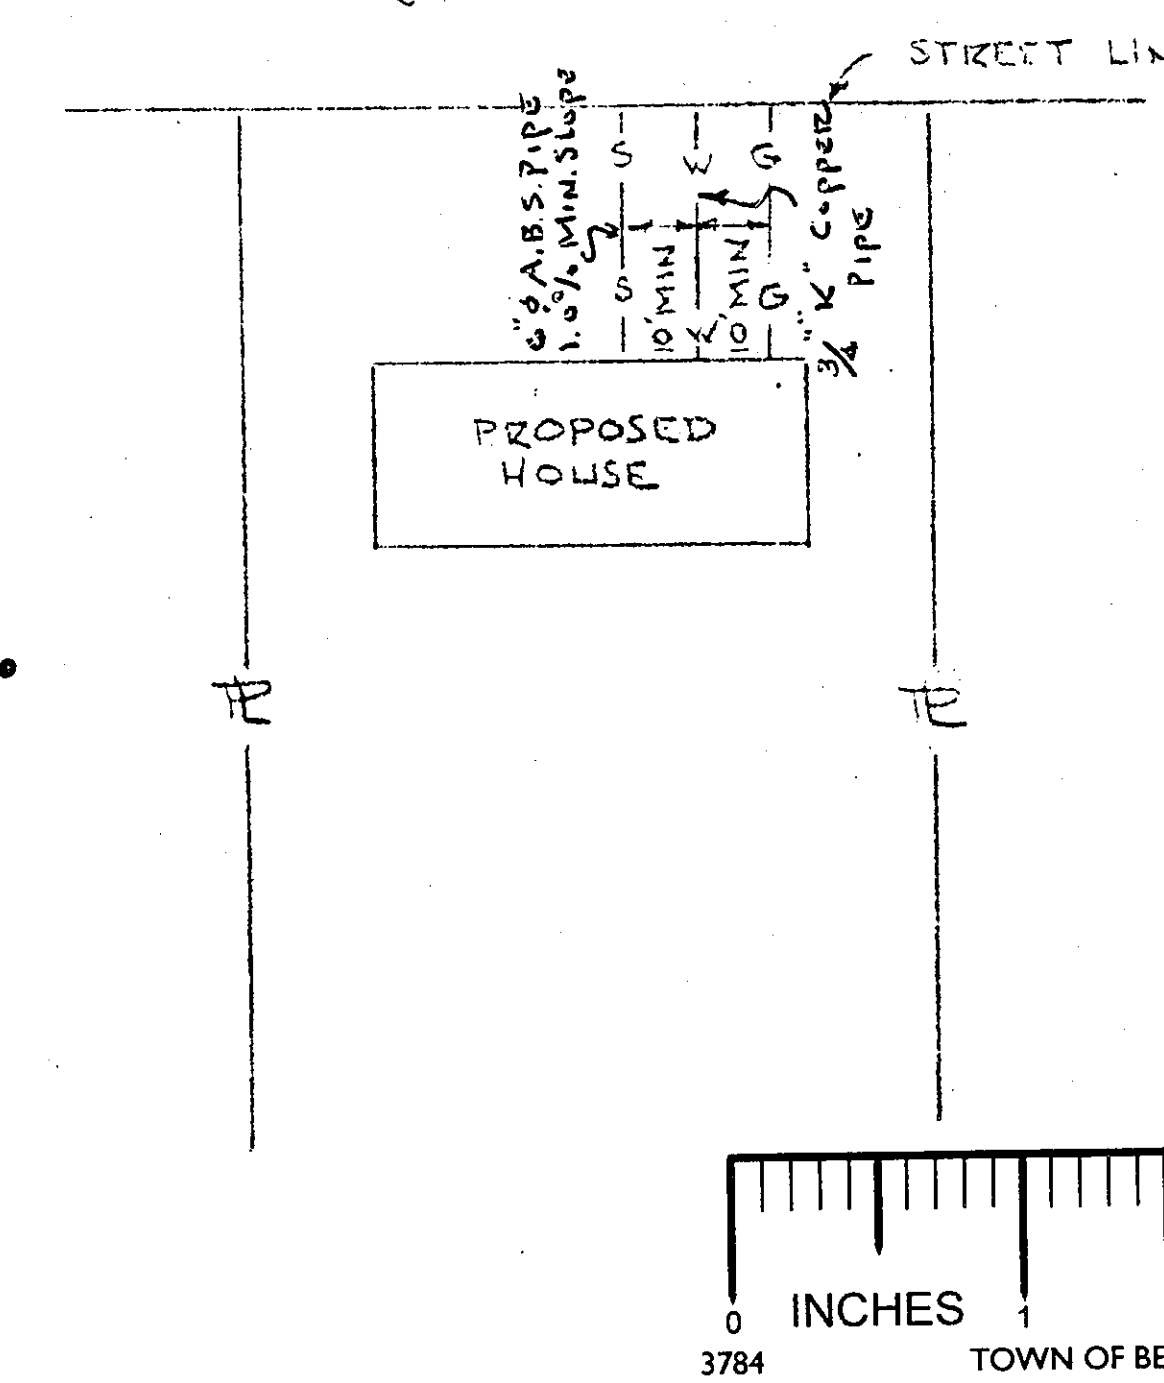

MAP OF
"WOODSTREAM"
SECTION No. 3
PROPERTY OF
BUILT-MOR CONTRACTING CORP.
TOWN OF BETHLEHEM
ALBANY COUNTY NEW YORK
SCALE: 1" = 50'
APR. 23, 1975

MAP PREPARED BY
PAUL E. HITE,
LICENSED LAND SURVEYOR
DELMAR, N.Y.

250-630-15