



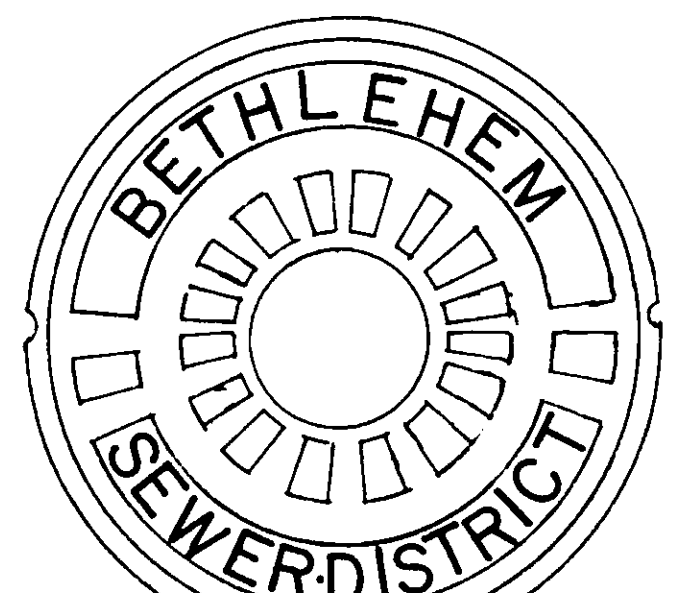


STANDARD MANHOLE COVER
(Not to Scale)

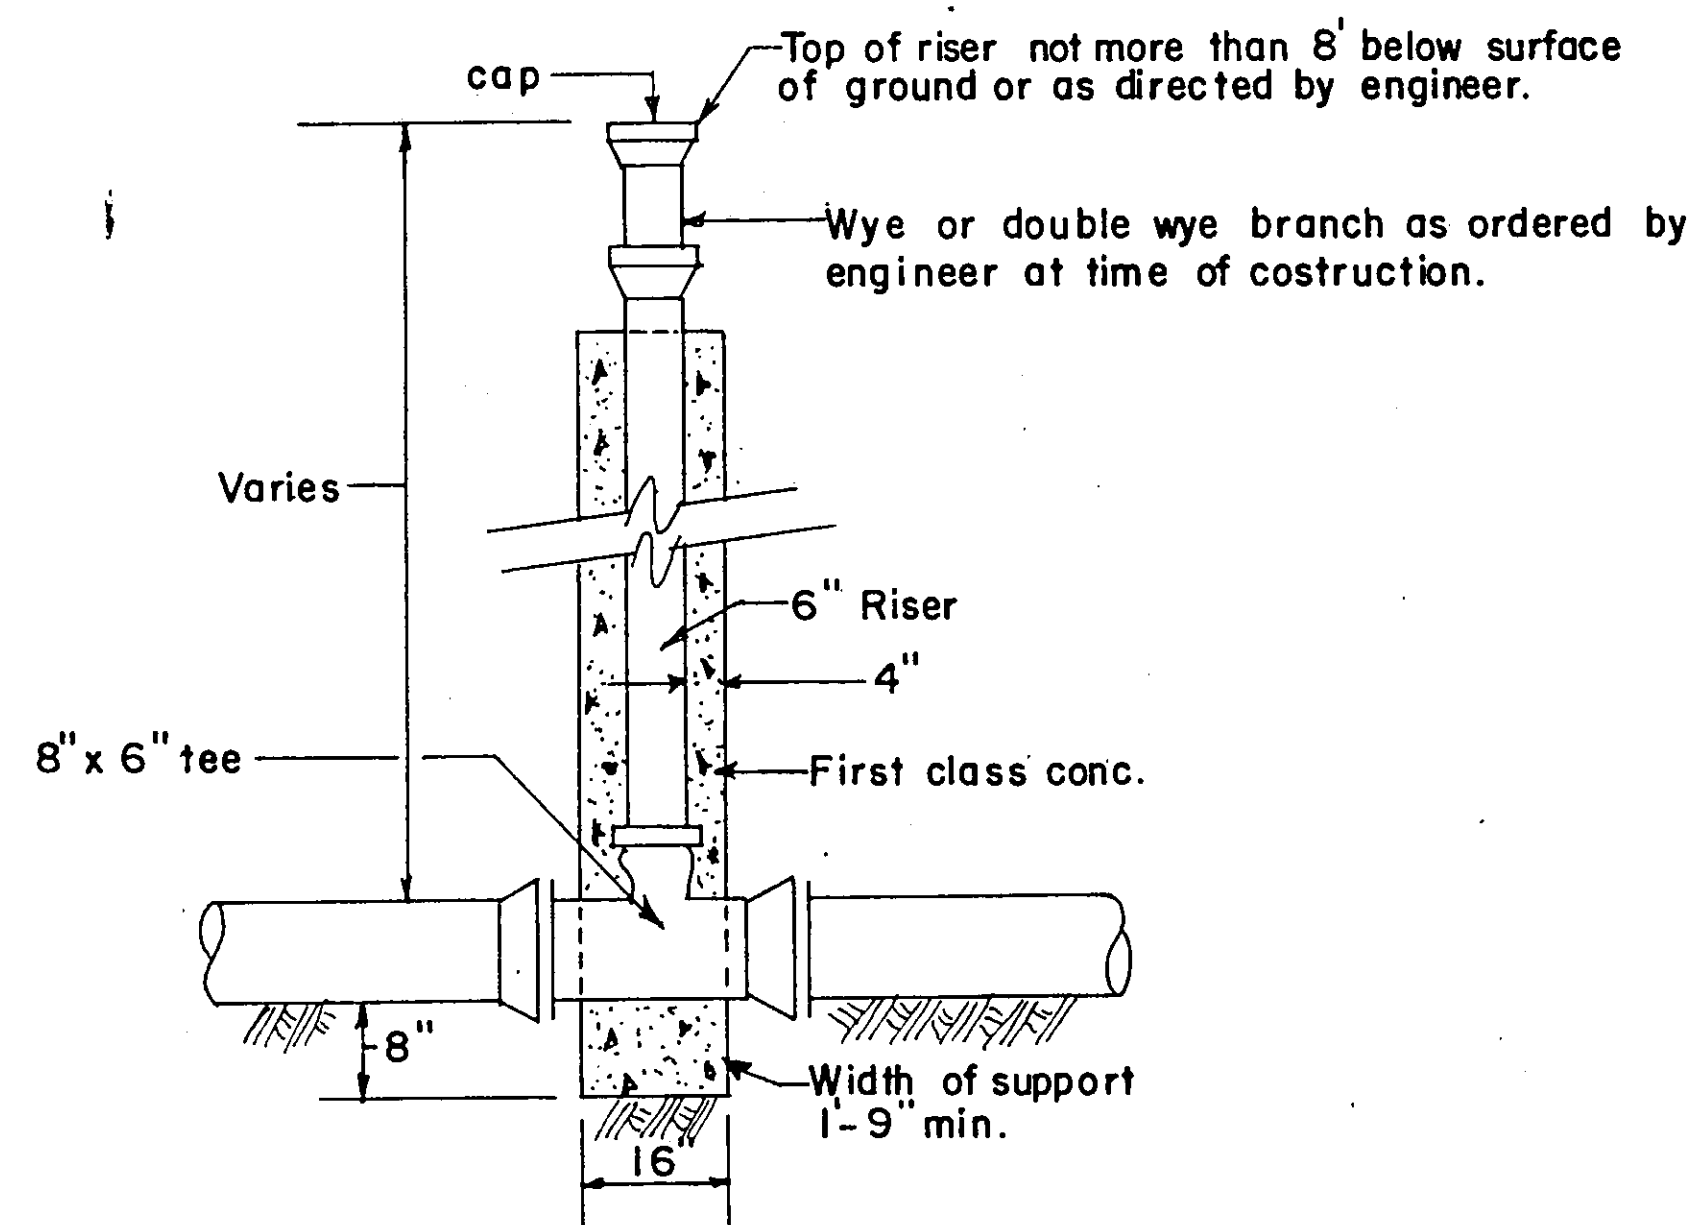


DETAIL OF VERTICAL PIPE RISER
(Not to Scale)


M. H. Cover to weigh not less than 150#
M. H. Frame to weigh not less than 250#
M. H. Cover to be lettered "BETHLEHEM-SEWER DISTRICT"

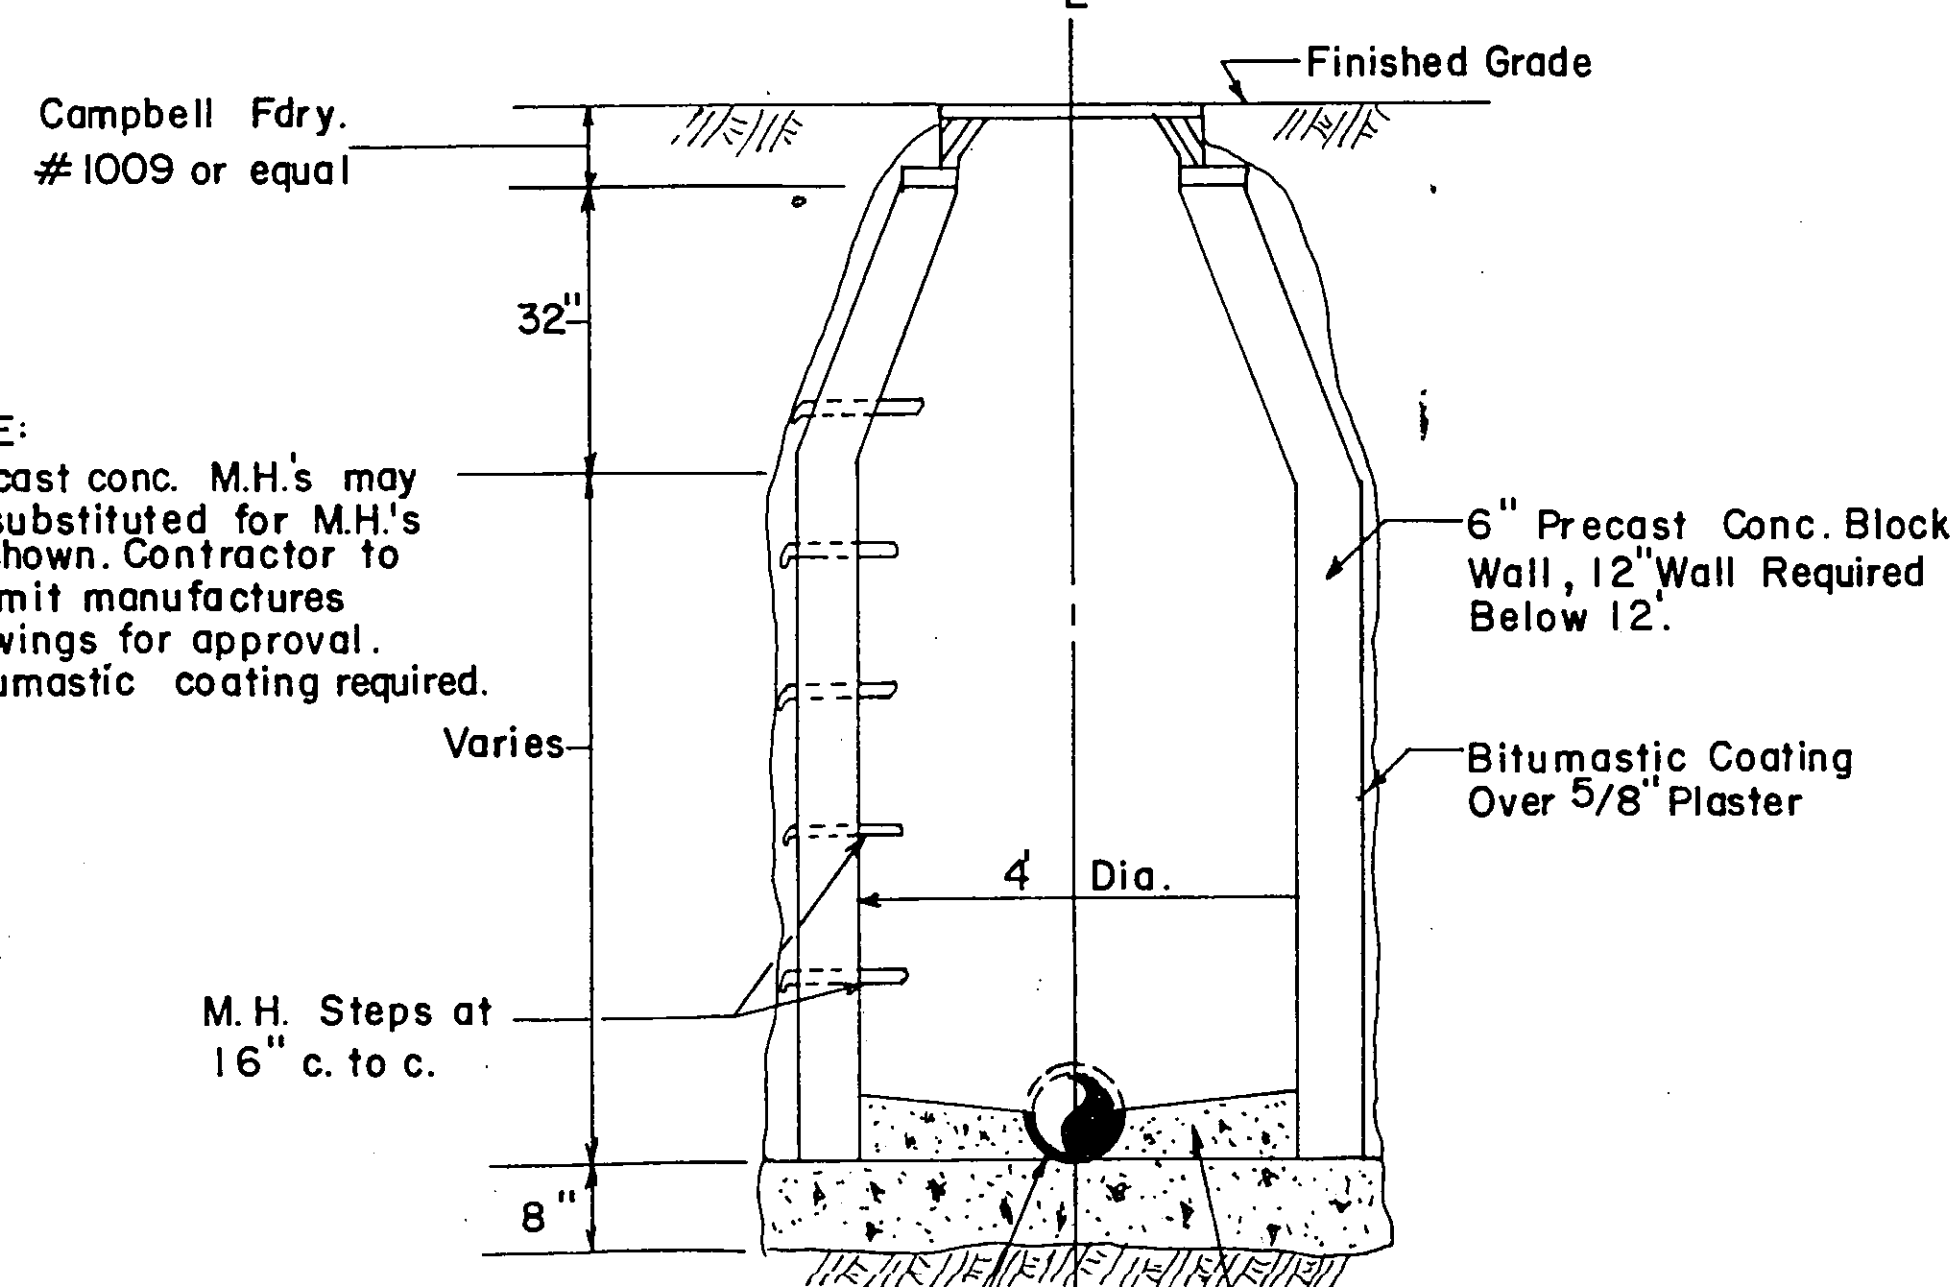


STANDARD MAN HOLE
(Not to Scale)

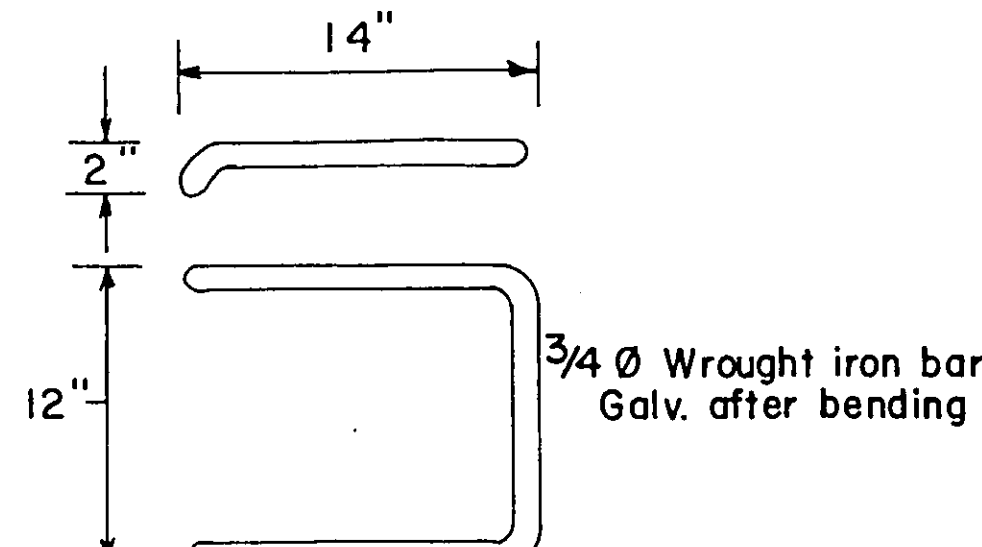


MANHOLE STEPS
(Not to Scale)

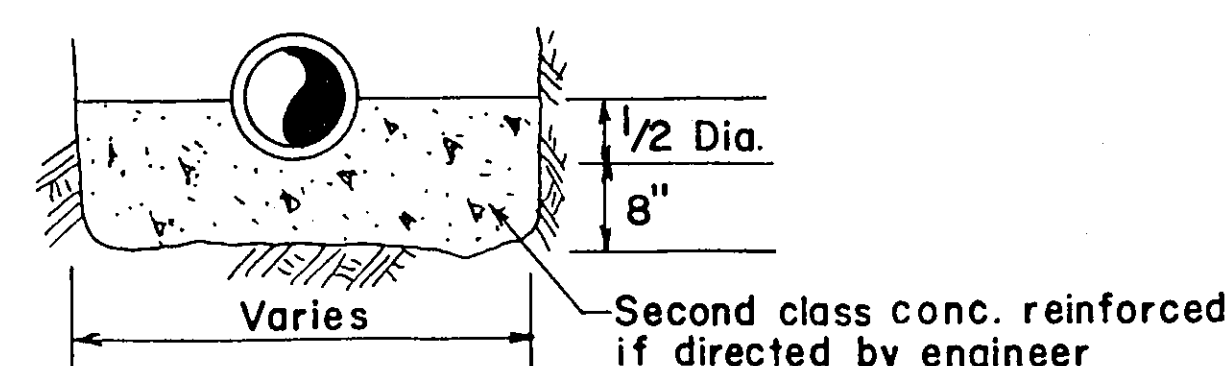


CONCRETE PIPE CRADLE
(Not to Scale)

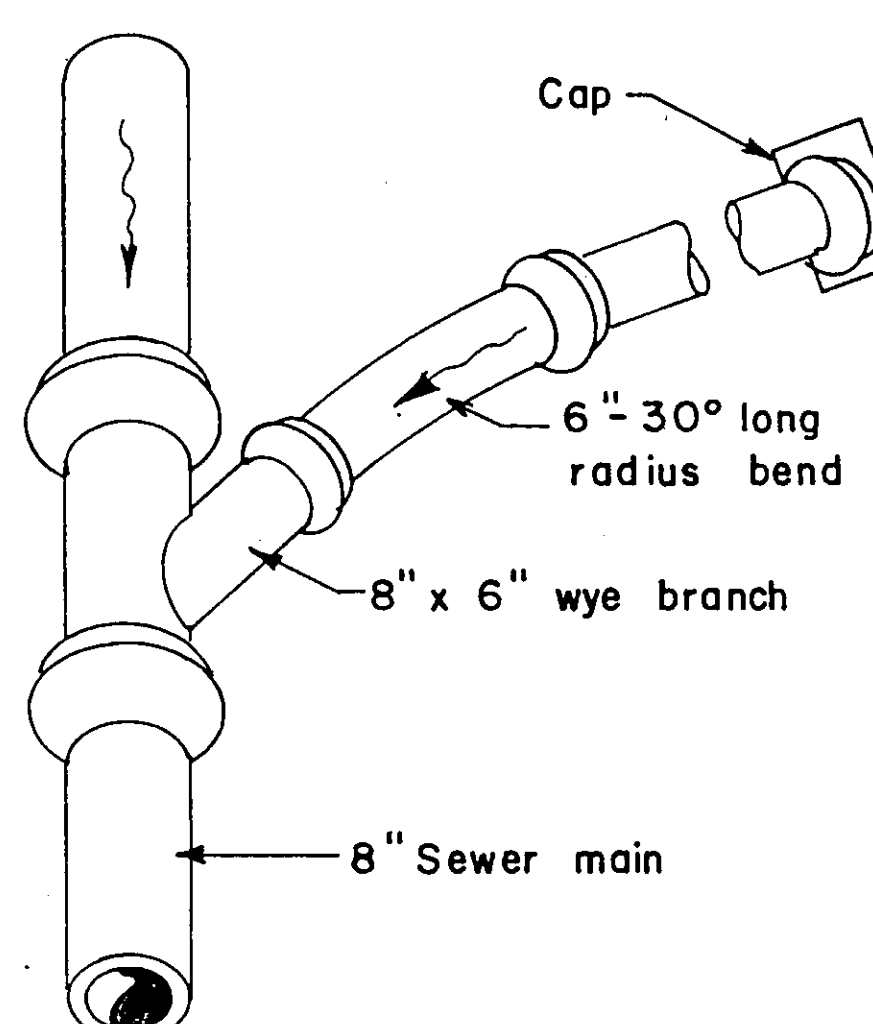


DETAIL OF LATERAL CONNECTION
(Not to Scale)

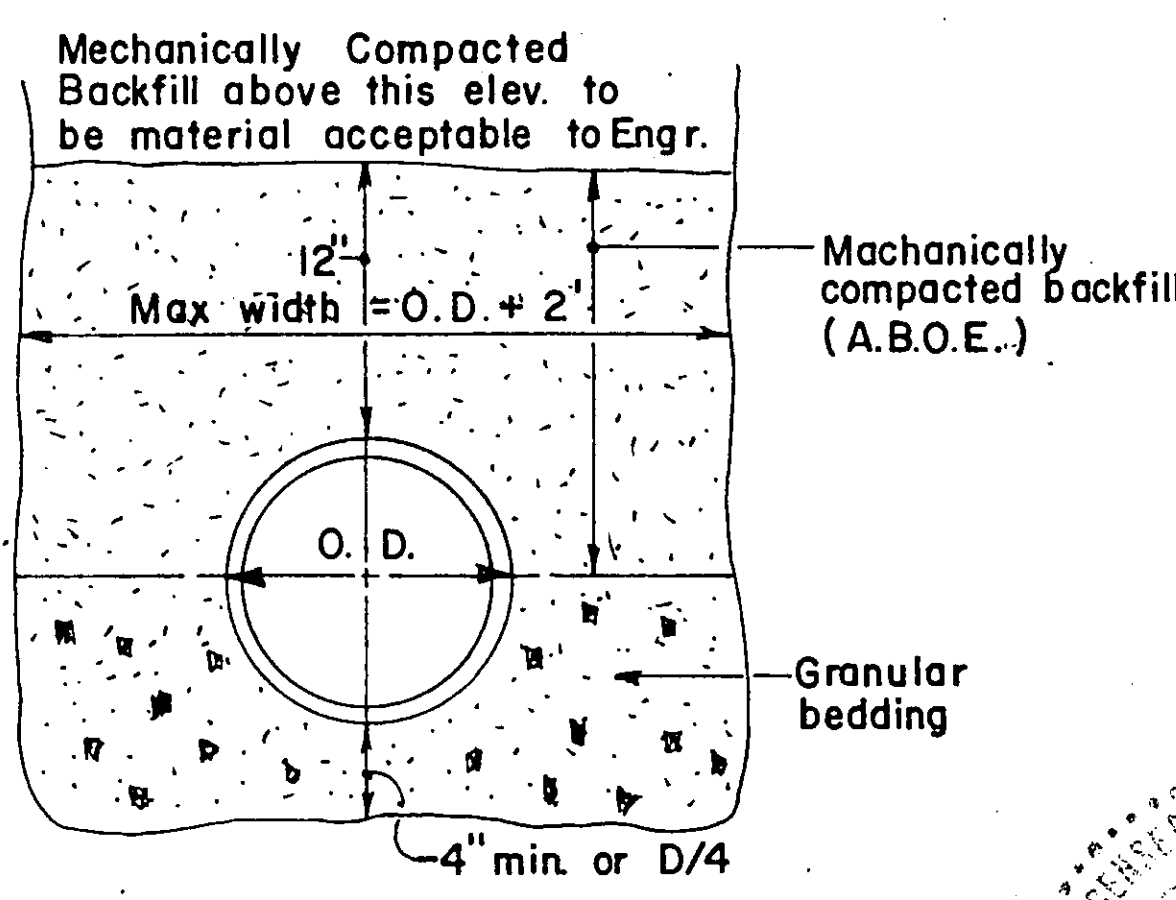


SEWER PIPE TRENCH DETAILS
(Not to Scale)

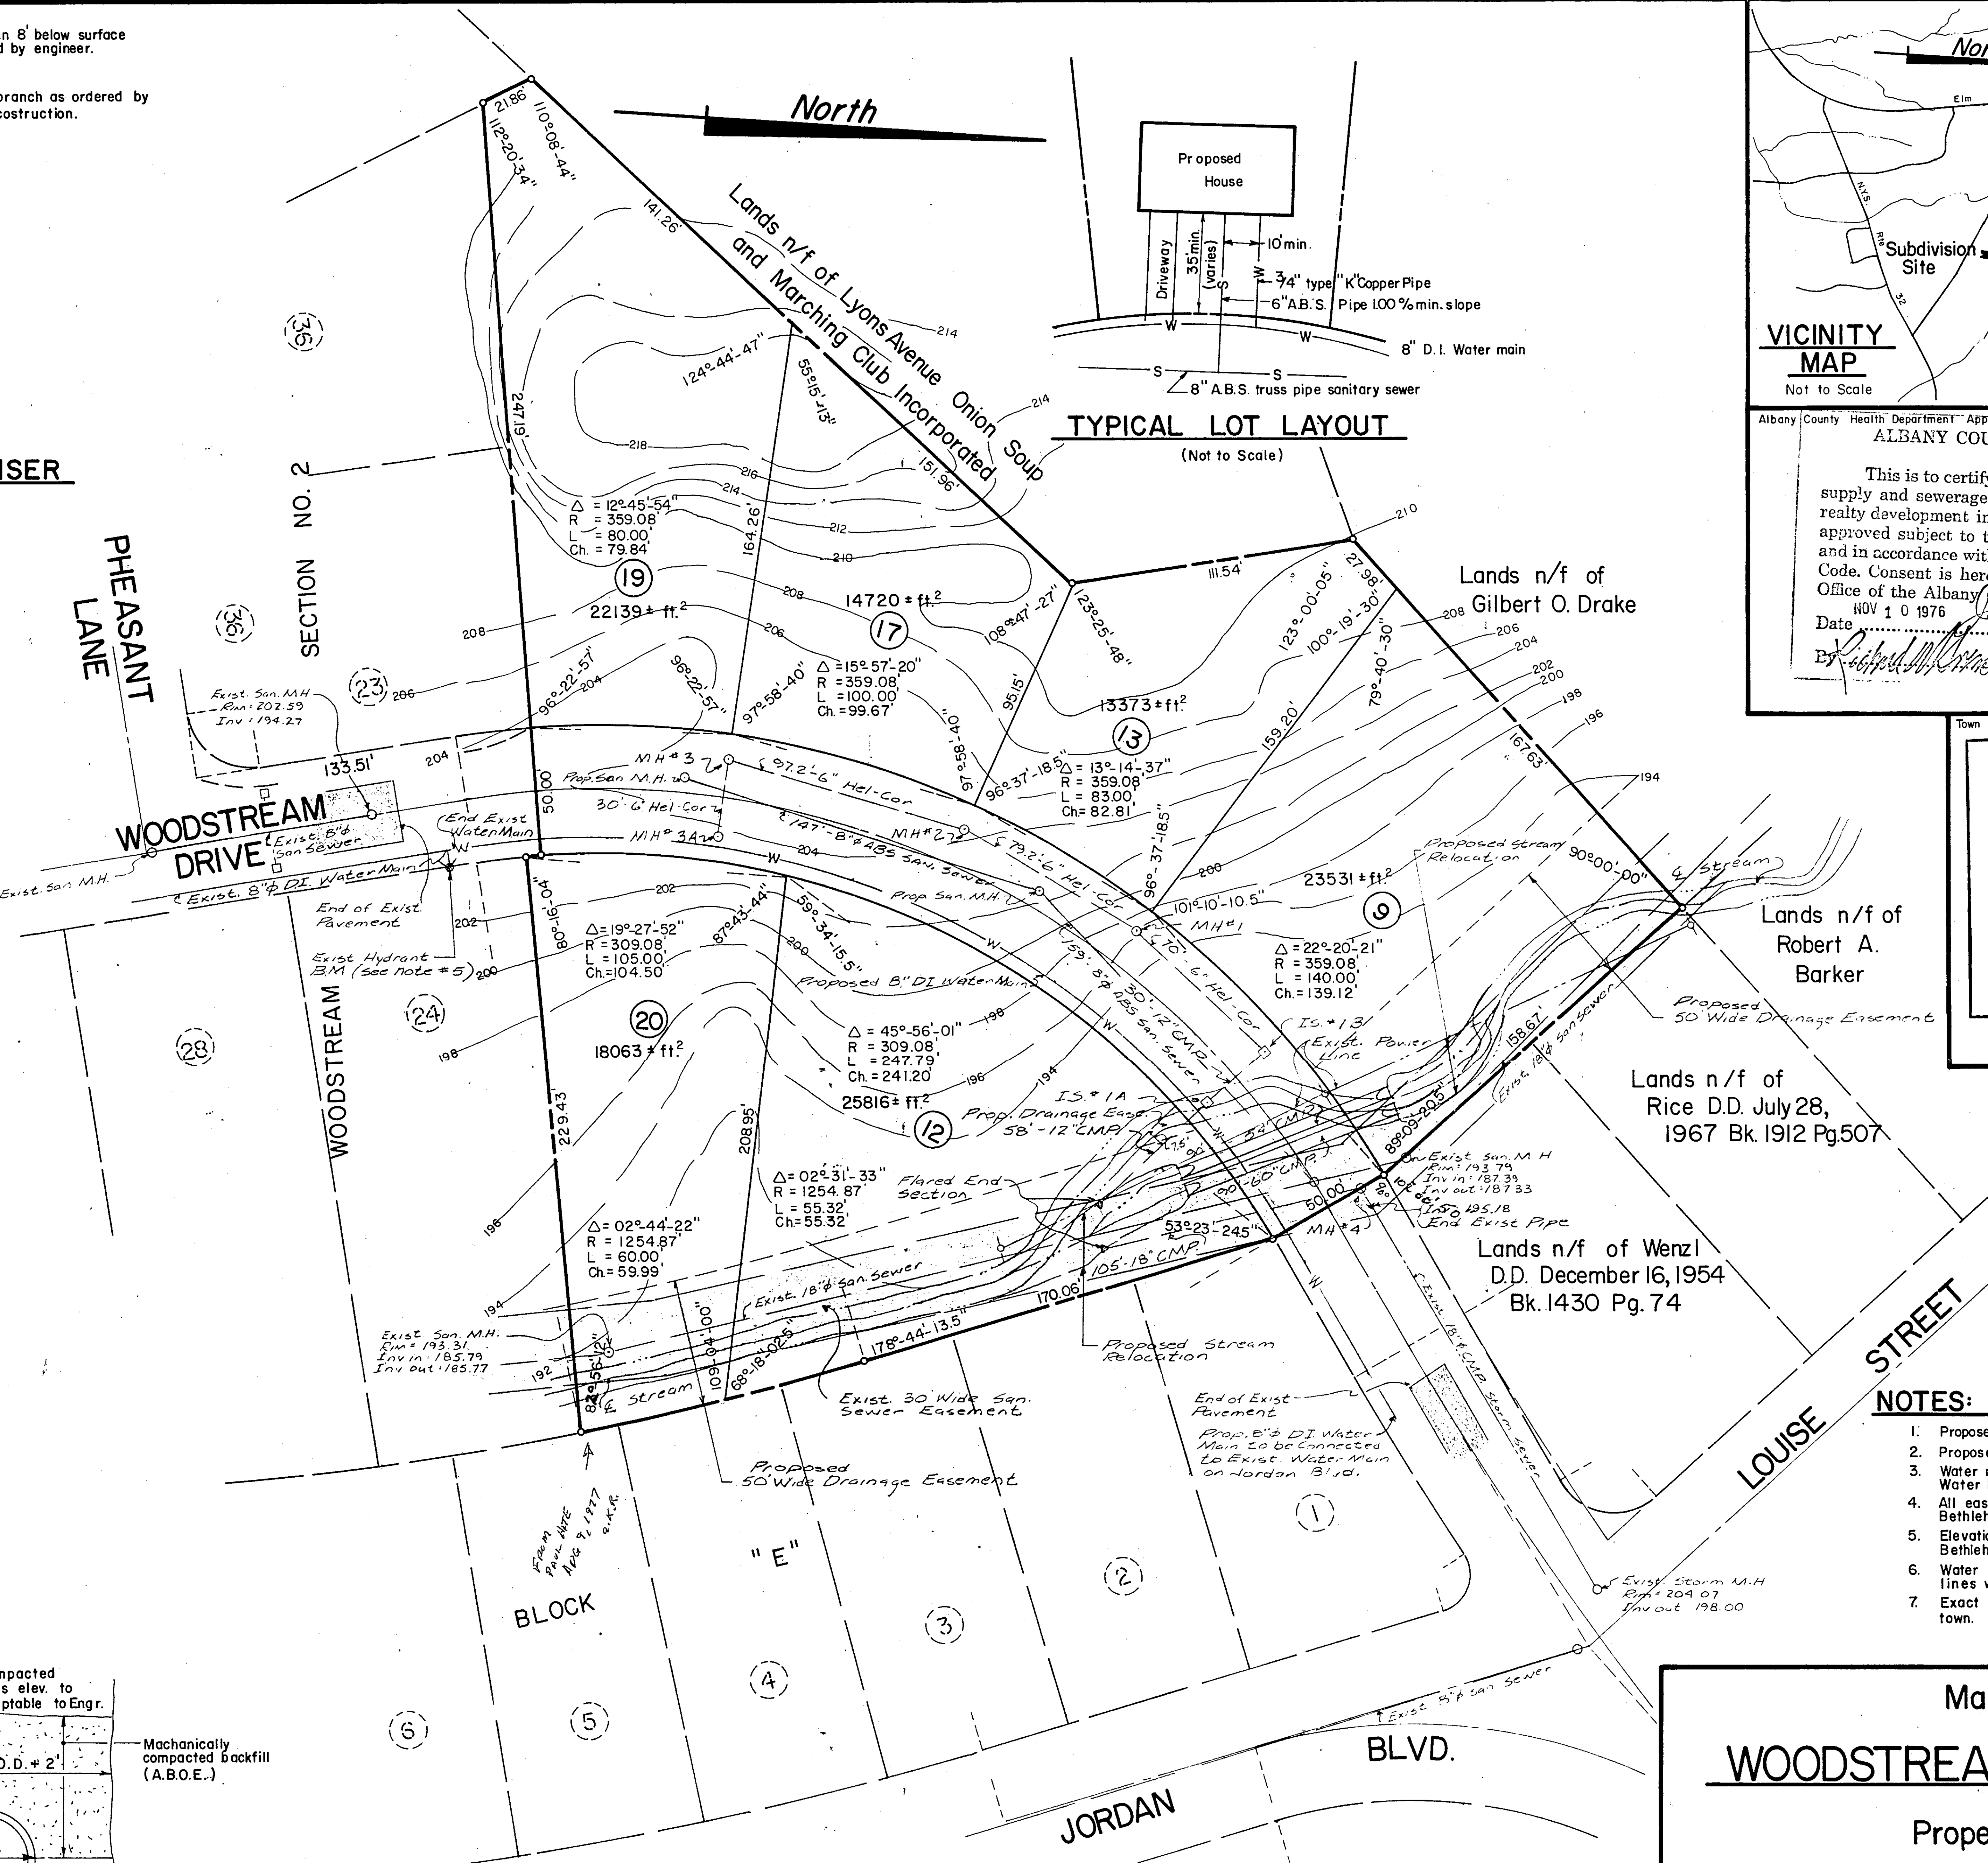

PLAN
Scale: 1" = 40'

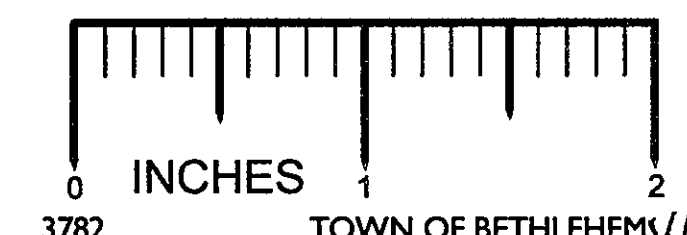

Revised: 10/20/76 Various Notes
Revised: 8/27/76 Various Notes
Revised: 8/27/76 Various Notes

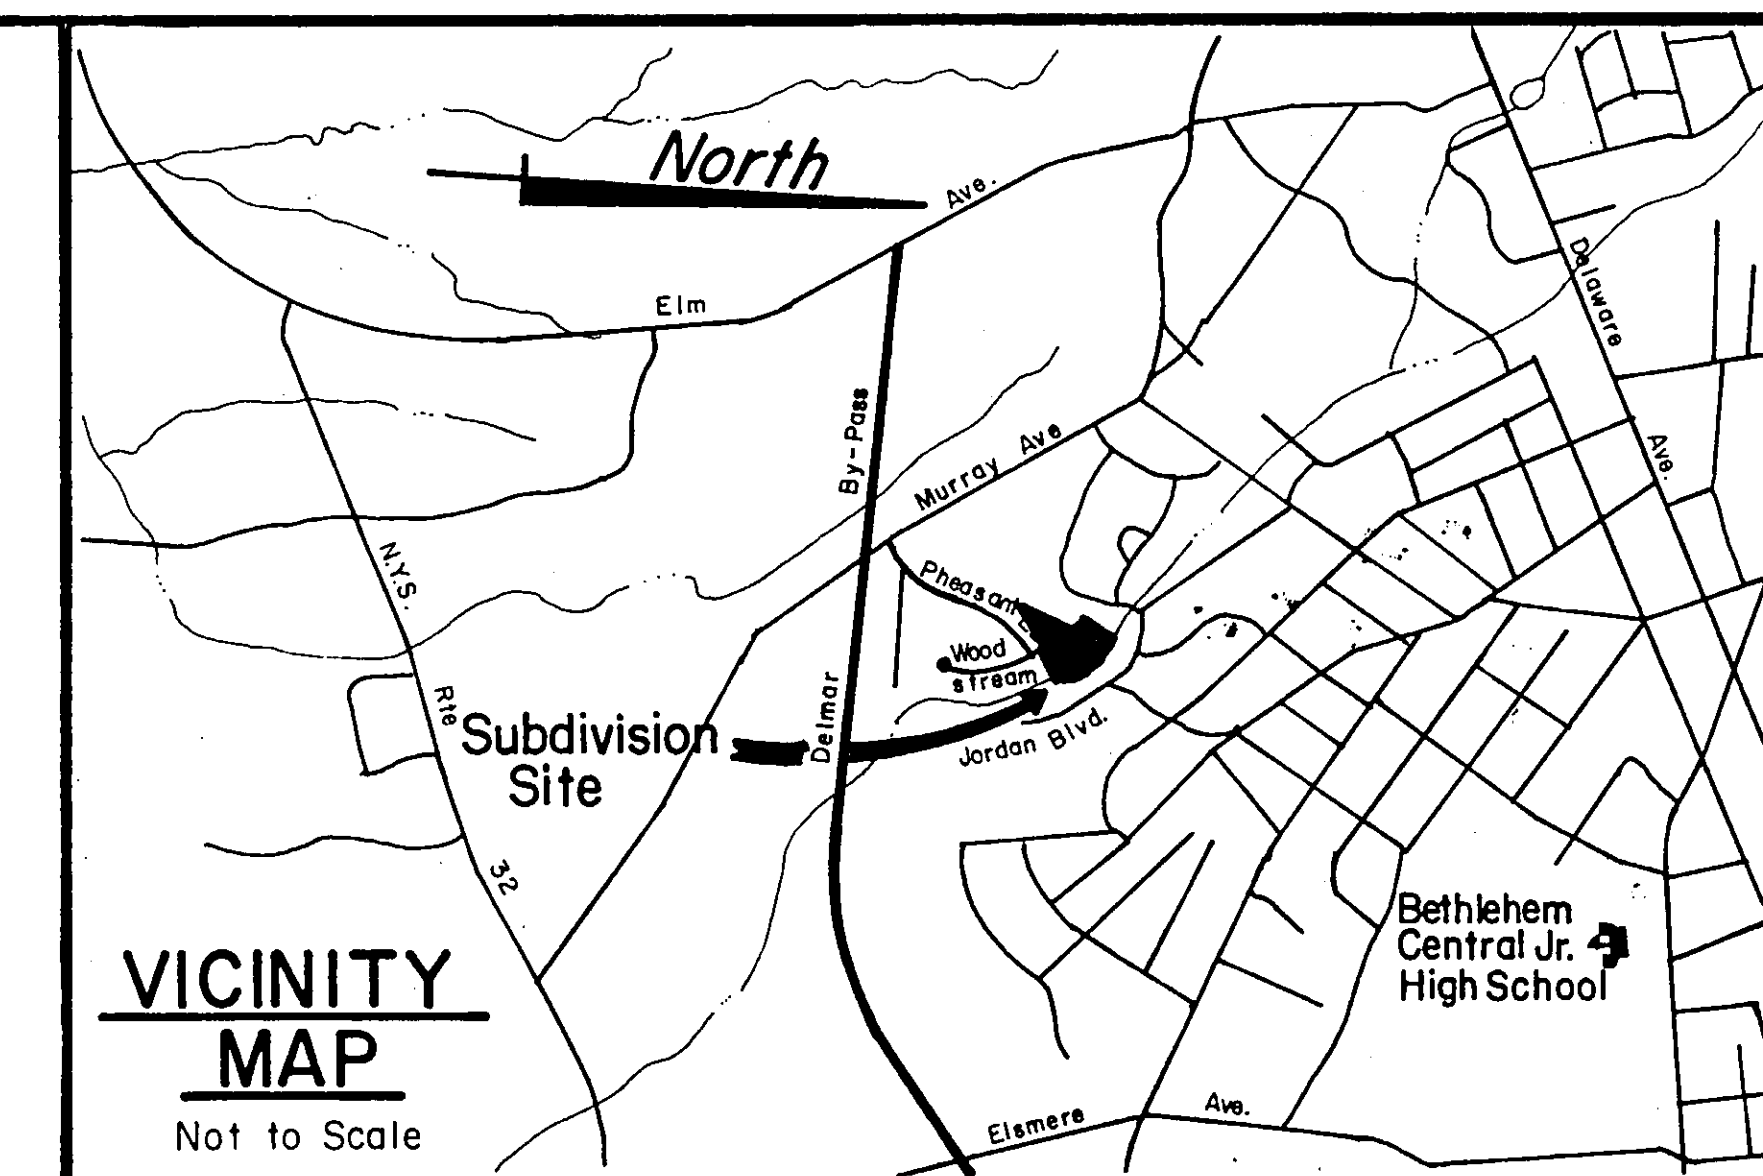

VICINITY MAP
Not to Scale

Albany County Health Department Approval:
ALBANY COUNTY DEPARTMENT OF HEALTH


This is to certify that the proposed arrangements for water supply and sewerage for Woodstream, Section 4, are approved subject to the conditions listed in letter of this date, and in accordance with Article X of the Albany County Sanitary Code. Consent is hereby given for the filing of this map in the Office of the Albany County Clerk.

Date: NOV 10 1976
By: *William R. Hite* Commissioner of Health
Div. Environmental Health Services

Town Planning Board Approval:
PLANNING BOARD
TOWN OF BETHLEHEM
ALBANY COUNTY, NEW YORK

This plat APPROVED subject to such conditions as are stated in Planning Board Certificate of Approval No. 172, dated OCT 26 1976

William R. Hite
Title: *Commissioner*
Date: NOV 15 1976

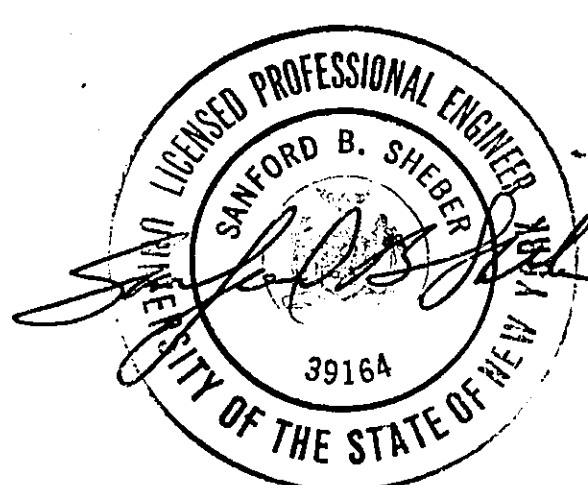

- NOTES:**
- Proposed finished grades shown thus 220.00
 - Proposed 8" D.I. water main shown thus -W-W-
 - Water main material, size and location determined by Water District No. 1, Town of Bethlehem
 - All easements shown to be granted to the Town of Bethlehem
 - Elevations refer to U.S.G.S. datum. Bench mark no. 89 Bethlehem Sewer District hydrant n.p.a. Elev. 205.57.
 - Water lines will be constructed above the sanitary sewer lines with min. 18" clearance.
 - Exact limit of street construction to be determined by town.

Map of:
WOODSTREAM SECTION-4

Property of:
BUILT-MOR CONTRACTING CORP.

Town of Bethlehem
Albany County New York
Scale: as shown August 17, 1976

Map Prepared by:
PAUL E. HITE
Licensed Land Surveyor Delmar, N. Y.

Rec'd from Town Clerk 12/6/76