

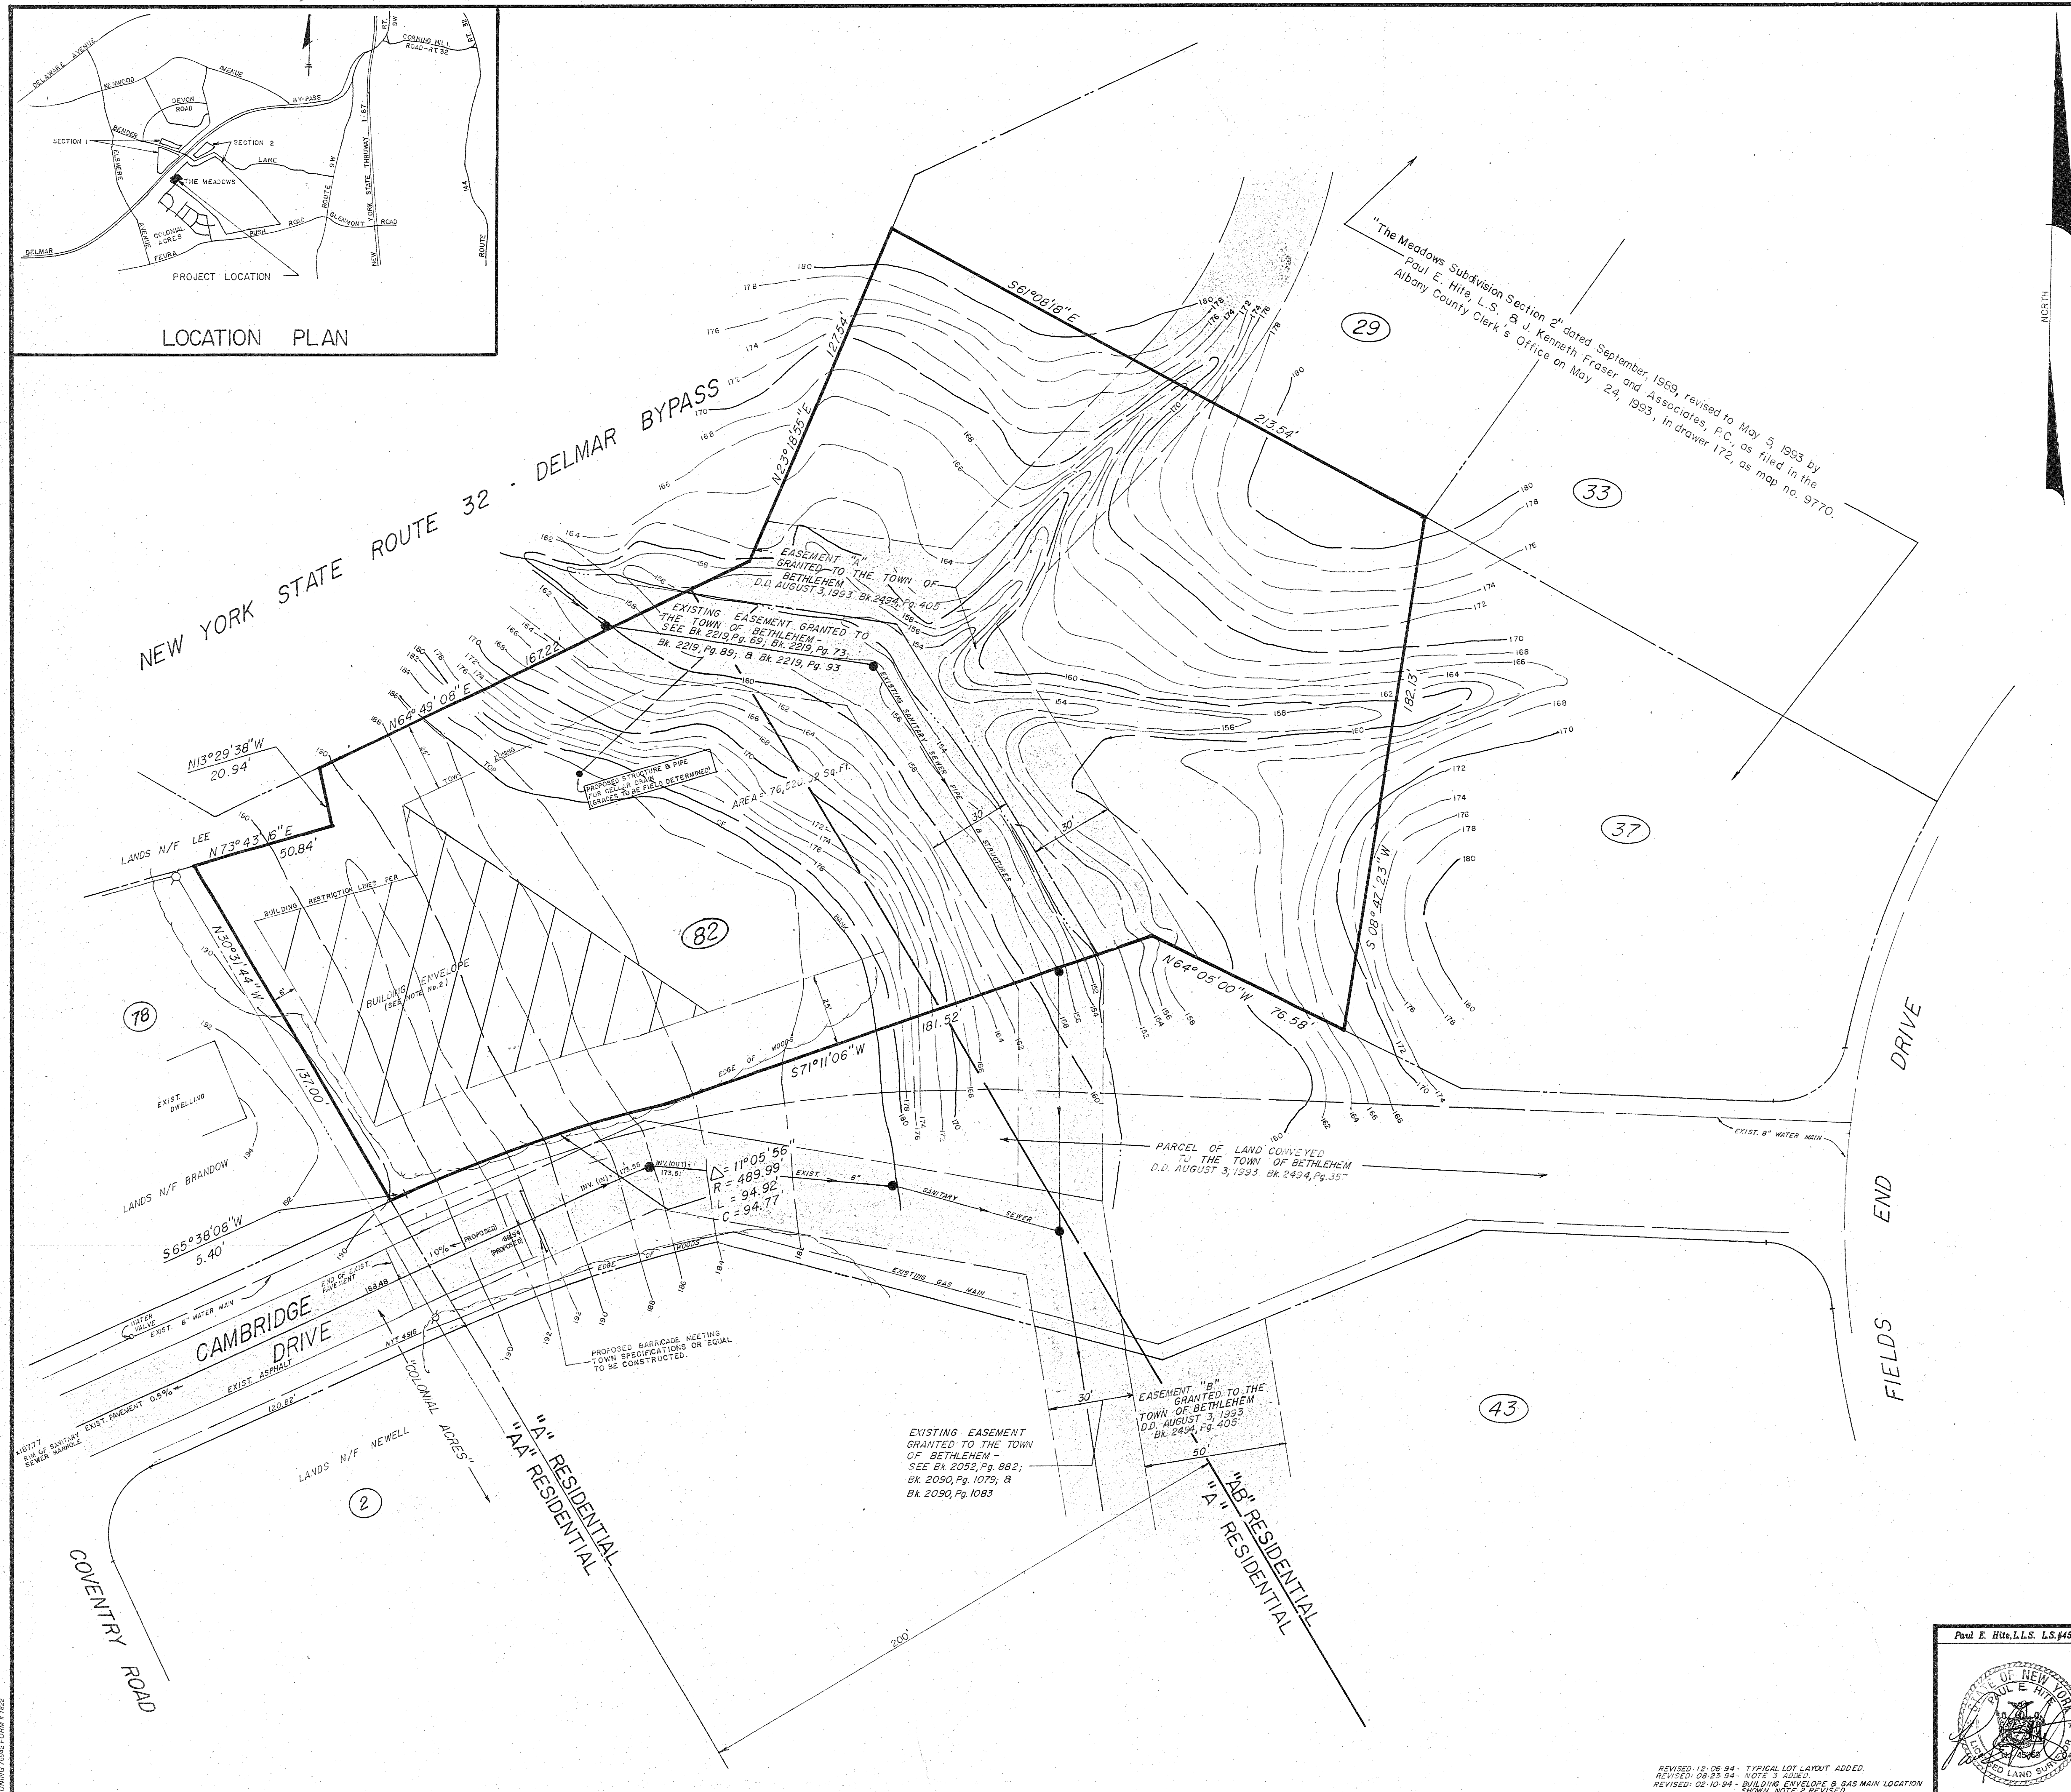


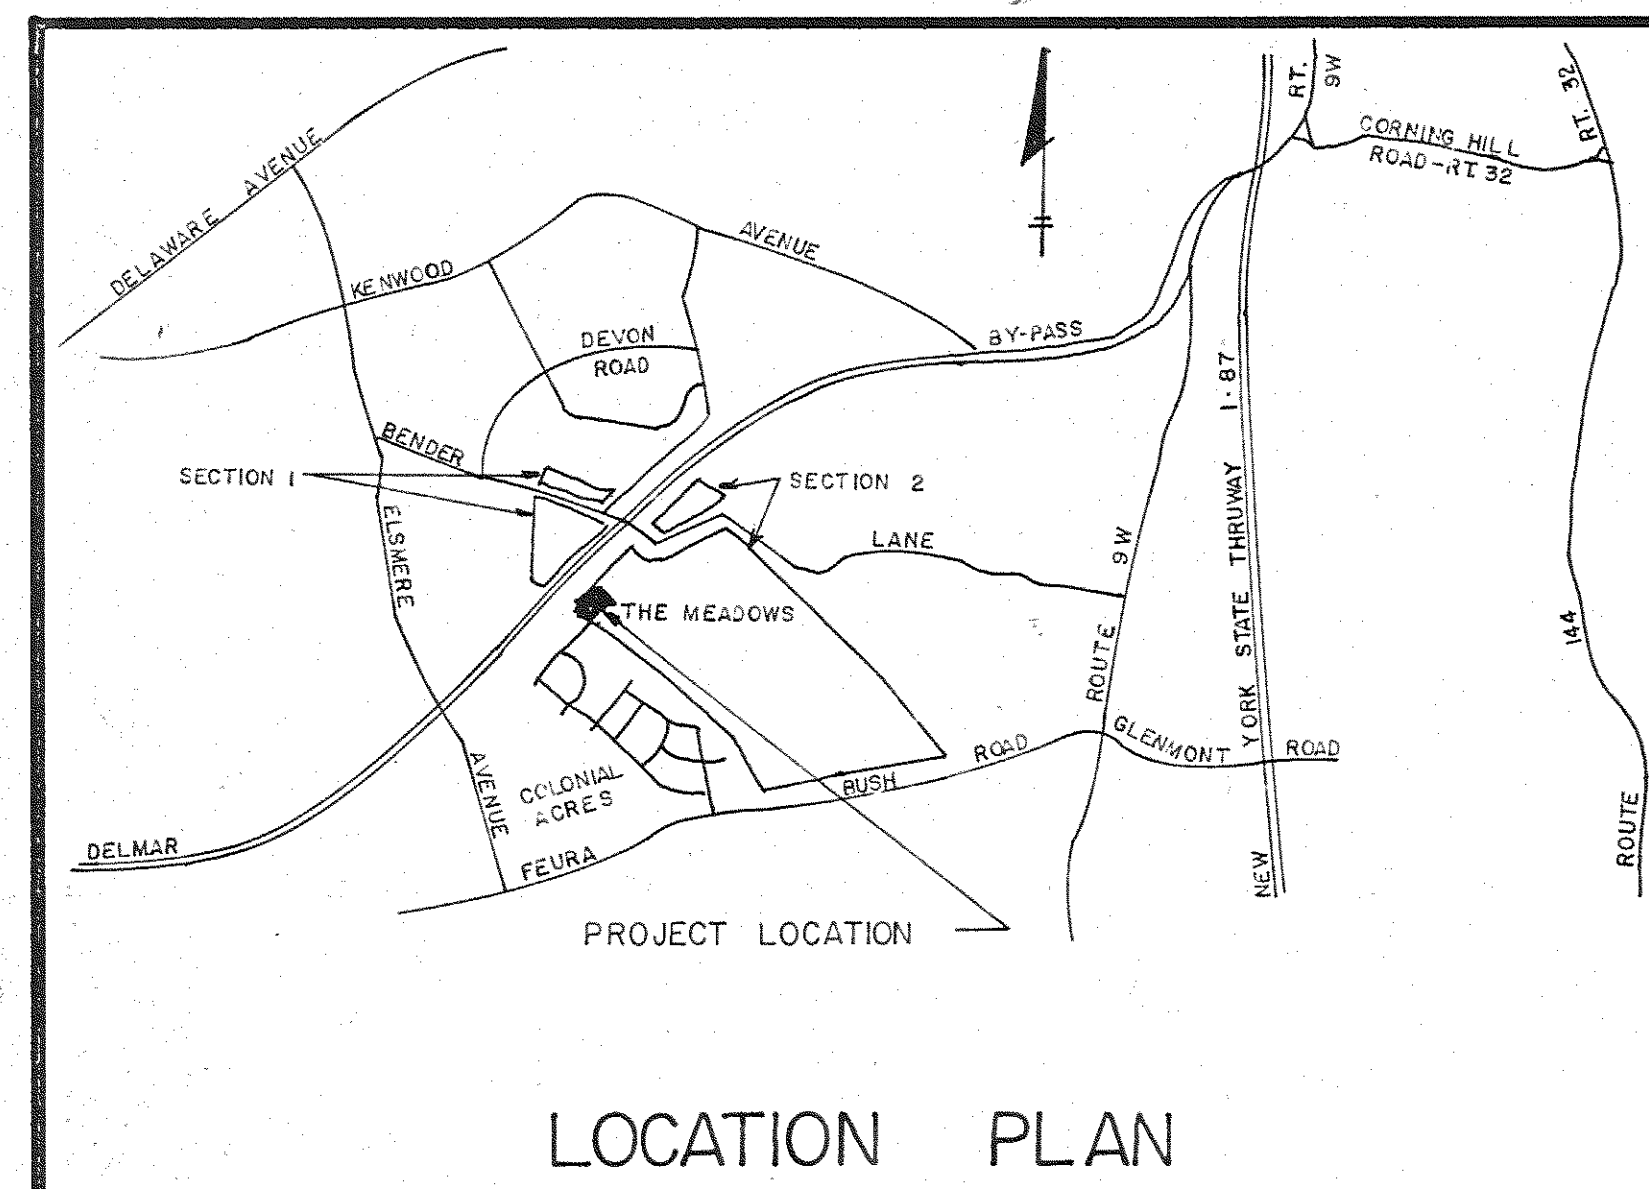

NOTES:

1. Contours shown hereon are based on USGS datum.
2. Building envelope shown hereon is as established by Richard H. Burns, P.E., Consulting Geotechnical Engineer.
3. All utilities shown hereon are existing.

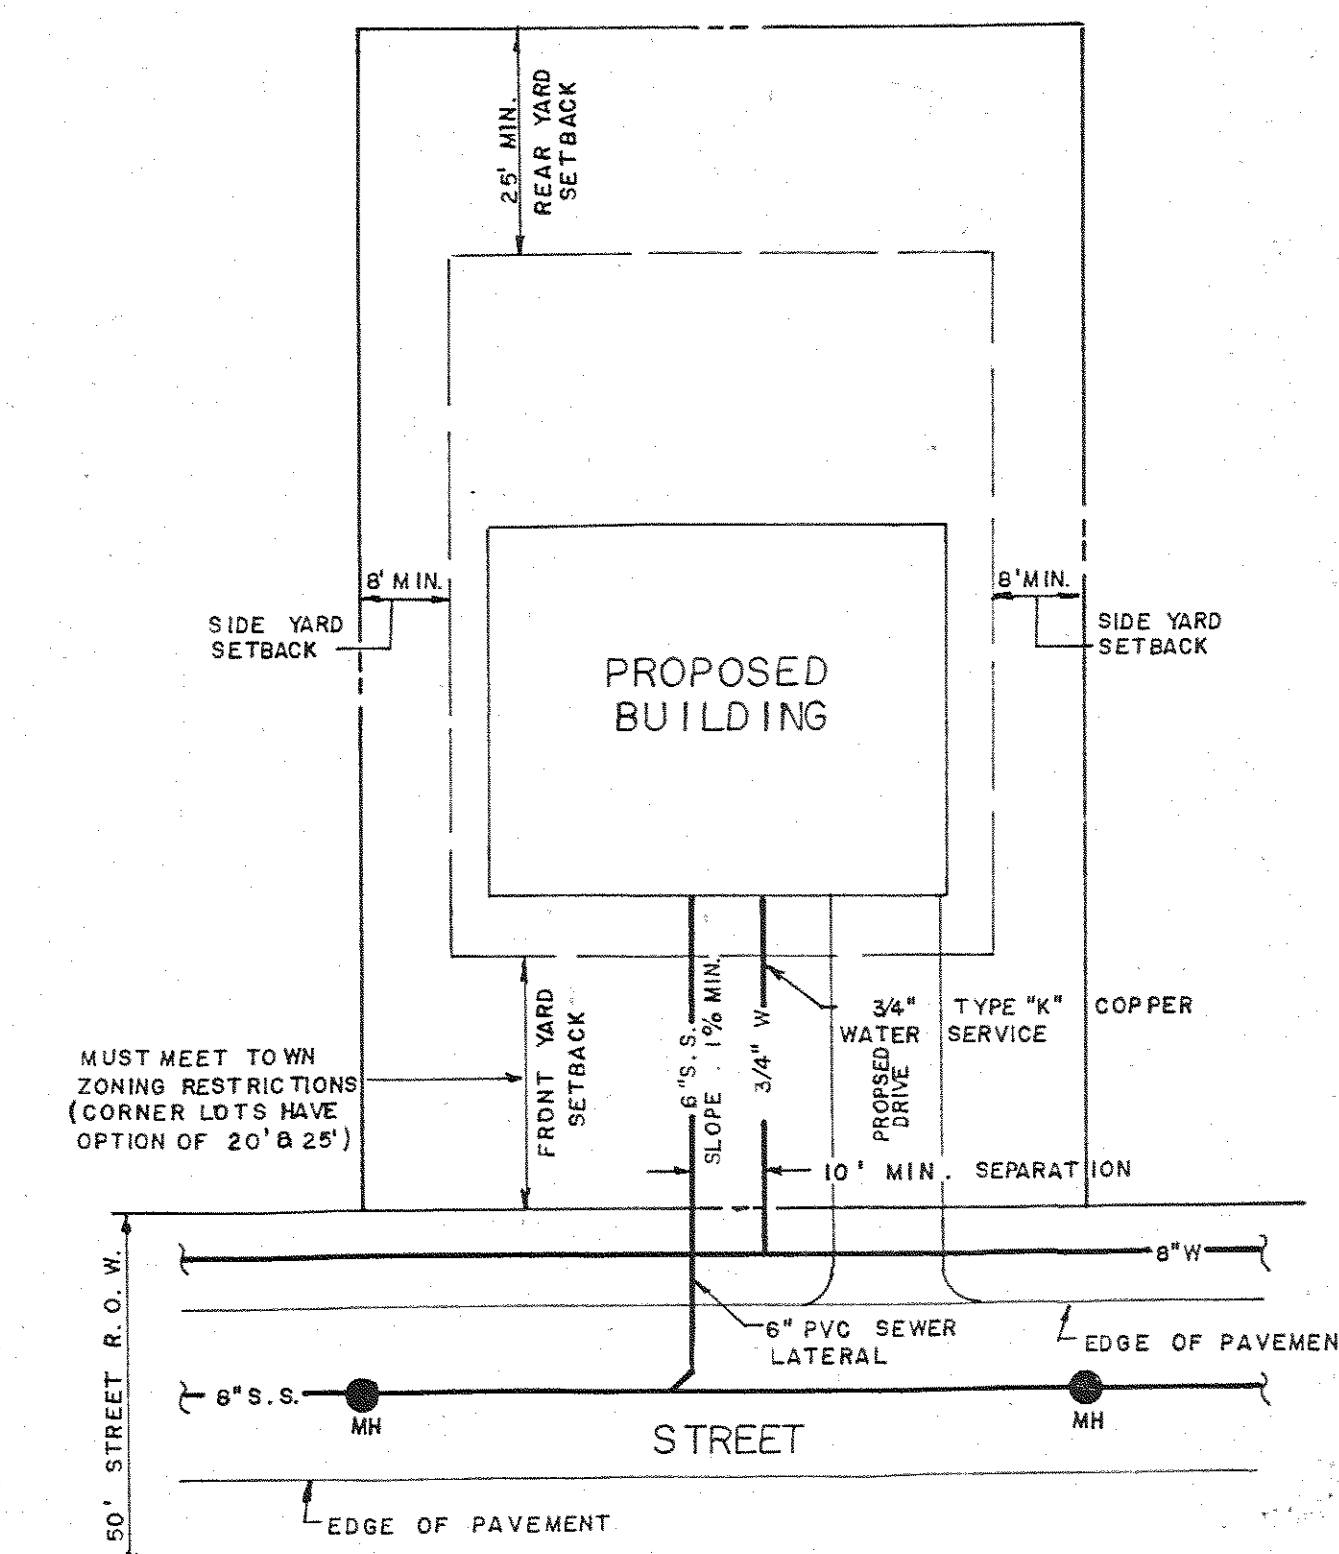

TYPICAL LOT LAYOUT

TOWN PLANNING BOARD APPROVAL

PLANNING BOARD
TOWN OF BETHLEHEM
ALBANY COUNTY, NEW YORK

FINAL PLAT APPROVAL

When signed by the duly authorized officer of the Planning Board, this endorsement constitutes final approval of this plat.

Signed: *Walter L. Barr*

Title: **CHAIRMAN**

Date: **DEC - 8 1994**

See also Certificate of Approval of Final Plat No. *SD-S2 B-F*

ALBANY COUNTY HEALTH DEPARTMENT APPROVAL

ALBANY COUNTY DEPARTMENT OF HEALTH

This is to certify that the proposed arrangements for water supply and sewerage for The Madison at Bethlehem Section 28, Lot 22 reality development in the Town of Bethlehem..... are approved subject to the conditions listed in letter of this date and in accordance with Article X of the Albany County Sanitary Code. Consent is hereby given for the filing of this map in the Office of the Albany County Clerk.

DEC 07 1994

James B. Lumberton
Commissioner of Health

Date: December 5, 1994
By: Stephen S. Lumberton, P.E.
Dir. Div. Environmental Health Service

MAP OF
PROPOSED SUBDIVISION
"THE MEADOWS AT BETHLEHEM"
SECTION 2B
PROPERTY OF
THE MEADOWS AT BETHLEHEM, A NEW YORK PARTNERSHIP
TOWN OF BETHLEHEM

COUNTY:	ALBANY	MAP PREPARED BY: <u>PAUL E. HITE</u> LICENSED LAND SURVEYOR 230 DELAWARE AVENUE DELMAR, NEW YORK 12054 (518) 439-4989
STATE:	NEW YORK	
SCALE:	1" = 30'	
DATE:	NOVEMBER 5, 1993	
DRAWN BY:		
MAP NO.: 365B		