


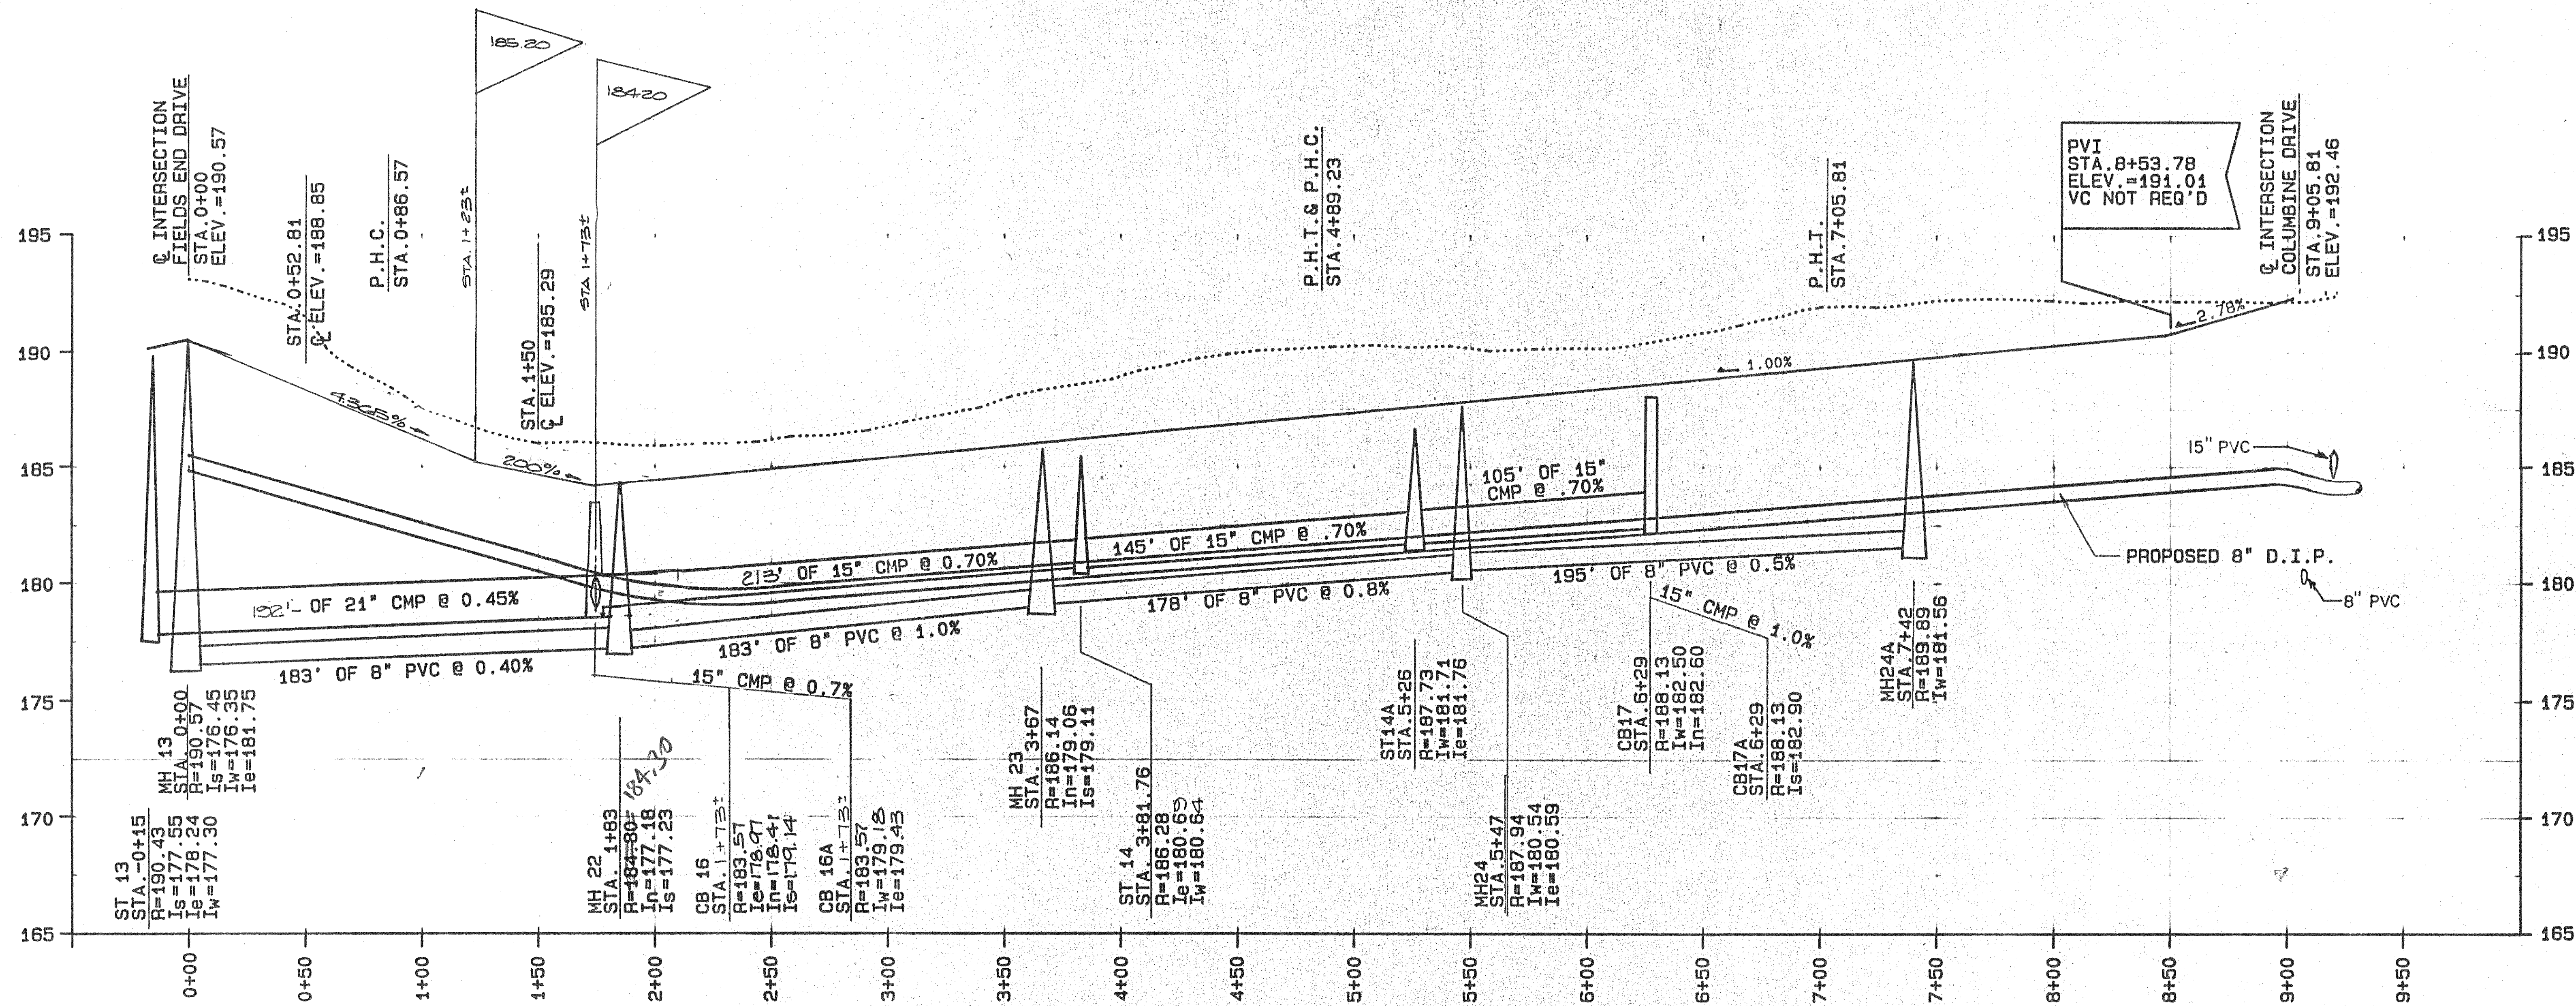


PROFILE OF SAGE LANE

SCALE: HORIZ. 1"=50'
VERT. 1"=5'

NOTE: SEWER LINES ARE TO BE INSTALLED UNDER THE SUPERVISION OF A NEW YORK STATE LICENSED PROFESSIONAL ENGINEER. ENGINEER SHALL SUBMIT A CERTIFICATE STATING THAT THE CONSTRUCTED FACILITIES HAVE BEEN CONSTRUCTED IN ACCORDANCE WITH THE APPROVED PLANS. CERTIFICATION MUST BE RECEIVED BY THE ALBANY COUNTY HEALTH DEPARTMENT WITHIN SIXTY (60) DAYS FROM THE COMPLETION OF CONSTRUCTION.

NOTE: WATER QUALITY-TYPE PIPE MATERIAL (D.I.P. OR PVC SDR 26) MUST BE UTILIZED FOR SANITARY AND STORM SEWERS IN AREAS WHERE A TEN FOOT HORIZONTAL OR 18" VERTICAL SEPARATION DISTANCE FROM WATER MAINS CANNOT BE MAINTAINED.

NOTE: ALL WATER MAINS ARE TO BE INSTALLED, DISINFECTED, AND TESTED IN ACCORDANCE WITH AWWA STANDARD C601 OR OTHER METHOD ACCEPTABLE TO THE ALBANY COUNTY HEALTH DEPARTMENT.

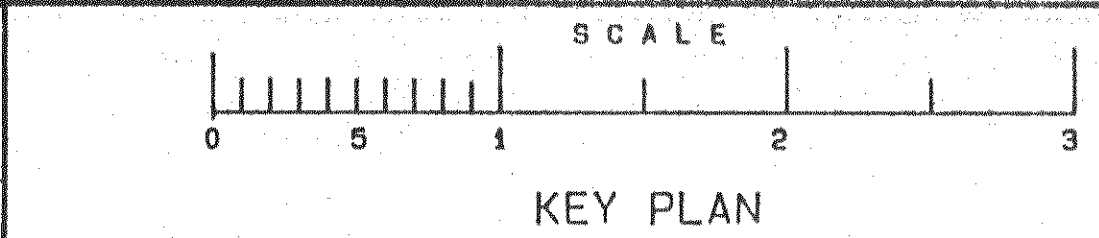


NOTES
ALL CONSTRUCTION DISTURBANCES ON STATE OR PRIVATE LAND TO BE RESTORED BY CONTRACTOR

UNAUTHORIZED ALTERATIONS OR ADDITIONS TO THIS DOCUMENT IS A VIOLATION OF SECTION 7209 SUBDIVISION 2 OF THE NEW YORK STATE EDUCATION LAW

REVISIONS			
DATE	BY	DESCRIPTION	SYMBOL
4/87	JB	MOVE ST 20, ADD ST30A	△
11/87	JB	REVISED PER TOWN OF BETHLEHEM.	△
1/88	JB	FINAL REVISIONS	⑥
12/89	JB	UTILITIES EDITED PER FINAL GRADING	
3/12/90	JB	FINAL REVISIONS	NONE
4/19/90	JB	DOH EDITS	NONE
2-11-93	JB	Revisions per Town of Bethlehem Engineering Department review	

J. KENNETH FRASER
AND ASSOCIATES, P.C.
CONSULTING ENGINEERS
RENSSELAER, NEW YORK

LANDS FORMERLY OF
**R & R
ASSOCIATES**
NOW
THE MEADOWS AT BETHLEHEM,
A NEW YORK PARTNERSHIP AND
YORK LAND DEVELOPMENT
CORPORATION
**THE MEADOWS
SUBDIVISION**

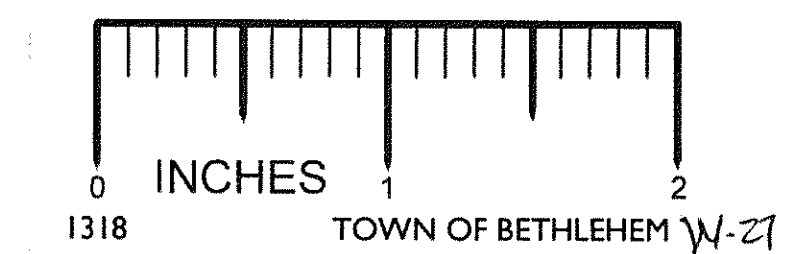

TOWN OF BETHLEHEM
NEW YORK
RECEIVED
FEB 12 1993

SCALE: AS NOTED



PROJ. ENG'R: JFB
DRAWN BY: HLW
ASSEMBLED BY: EJS
CHECKED BY: JKF

REF. NO. 238645.012

SHEET TITLE:
PROFILE-SAGE LANE