

NOTES

UNAUTHORIZED ALTERATIONS OR ADDITIONS TO THIS DOCUMENT
IS A VIOLATION OF SECTION 7209 SUBDIVISION 2 OF THE
NEW YORK STATE EDUCATION LAW


REVISIONS

DATE	BY	DESCRIPTION	SYMBOL
12/89	JB	UTILITIES EDITED PER FINAL GRADING	
3/12/90	JB	FINAL REVISIONS	NONE


J. KENNETH FRASER
AND ASSOCIATES, P.C.
CONSULTING ENGINEERS
RENSSELAER, NEW YORK

R & R
ASSOCIATES

THE MEADOWS
SUBDIVISION

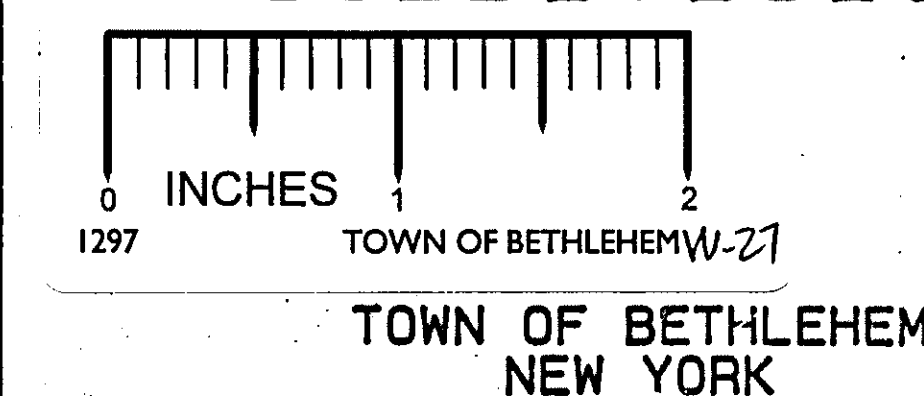

SCALE AS NOTED

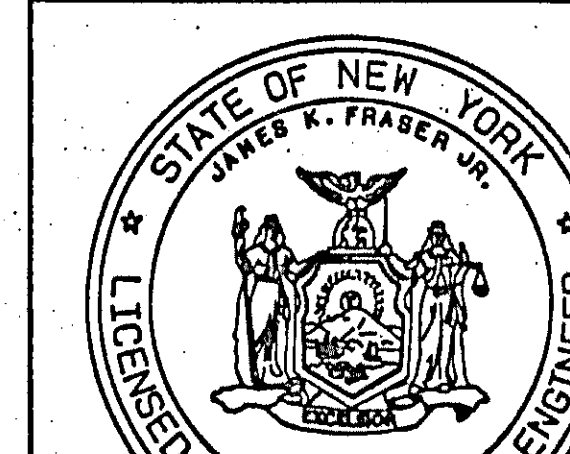


PROJ. ENG'R: JFB
DRAWN BY: MES
ASSEMBLED BY: MES
CHECKED BY: JFK

DWG. NO. 238645.

SHEET TITLE:


INTERSECTION PLANS

DATE: JANUARY 1987 SHEET 21B OF 26

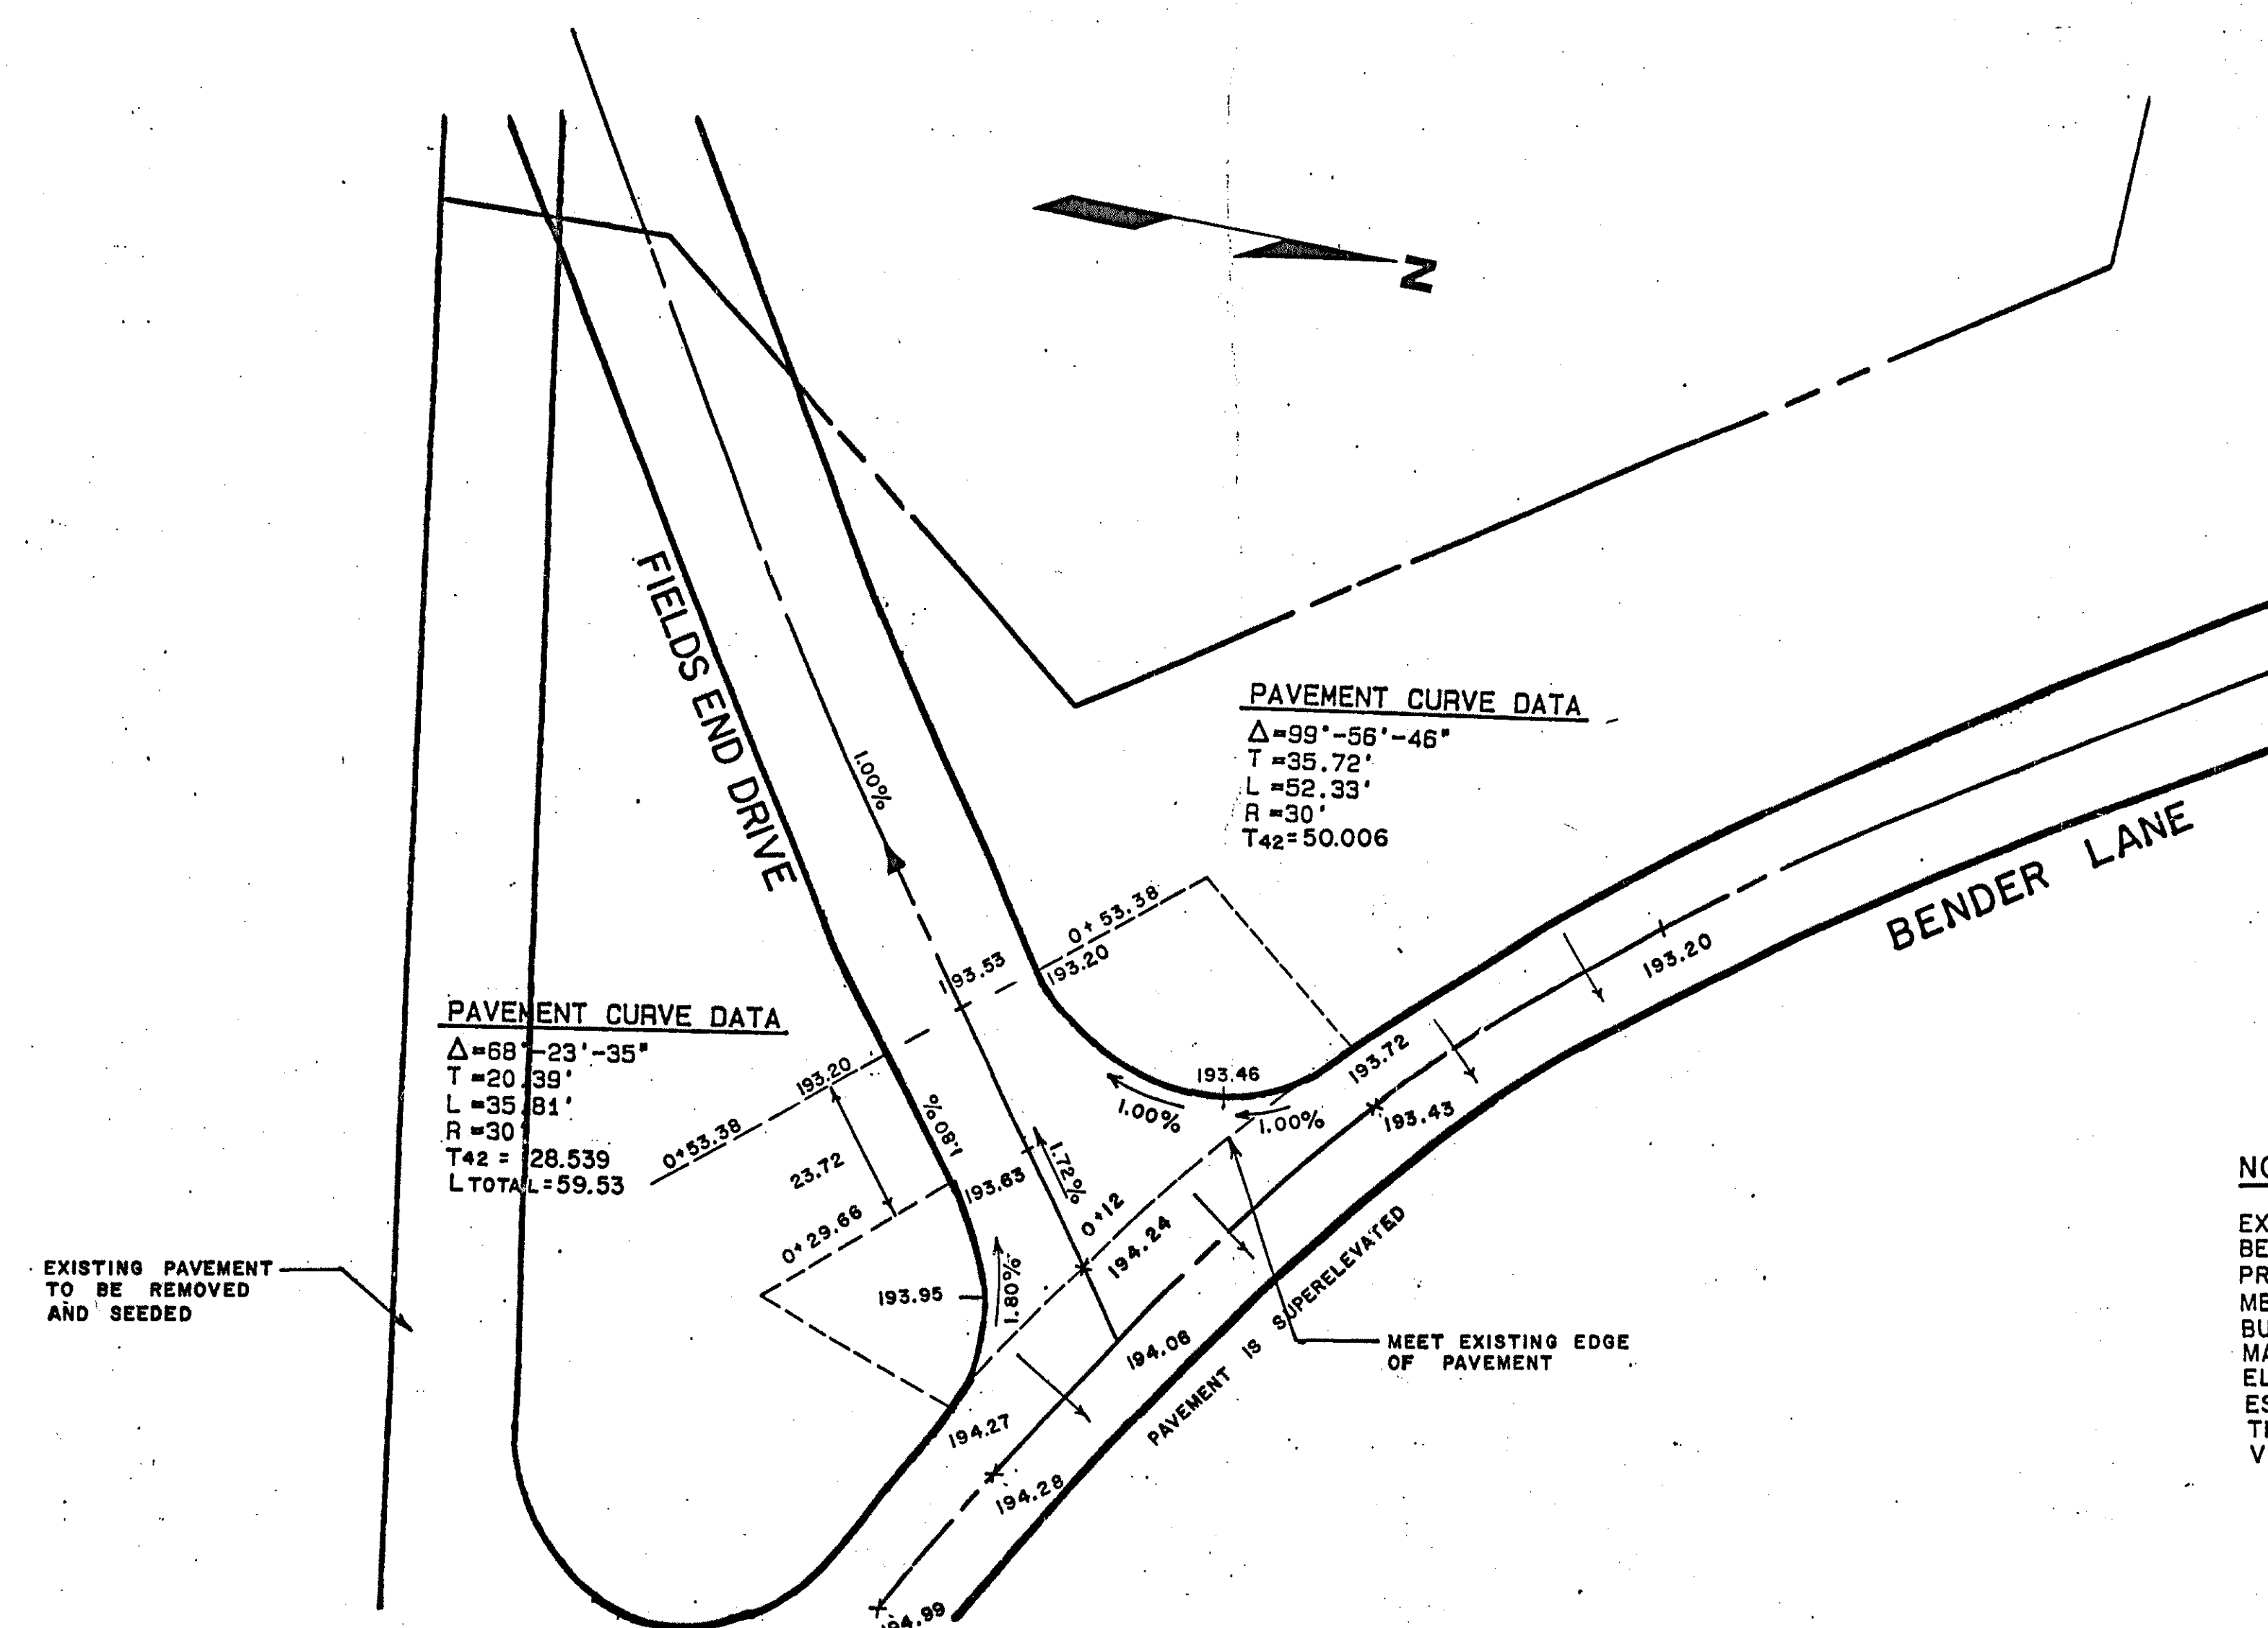


FIELDS END DRIVE
@ BENDER LANE

SCALE: 1"=30'

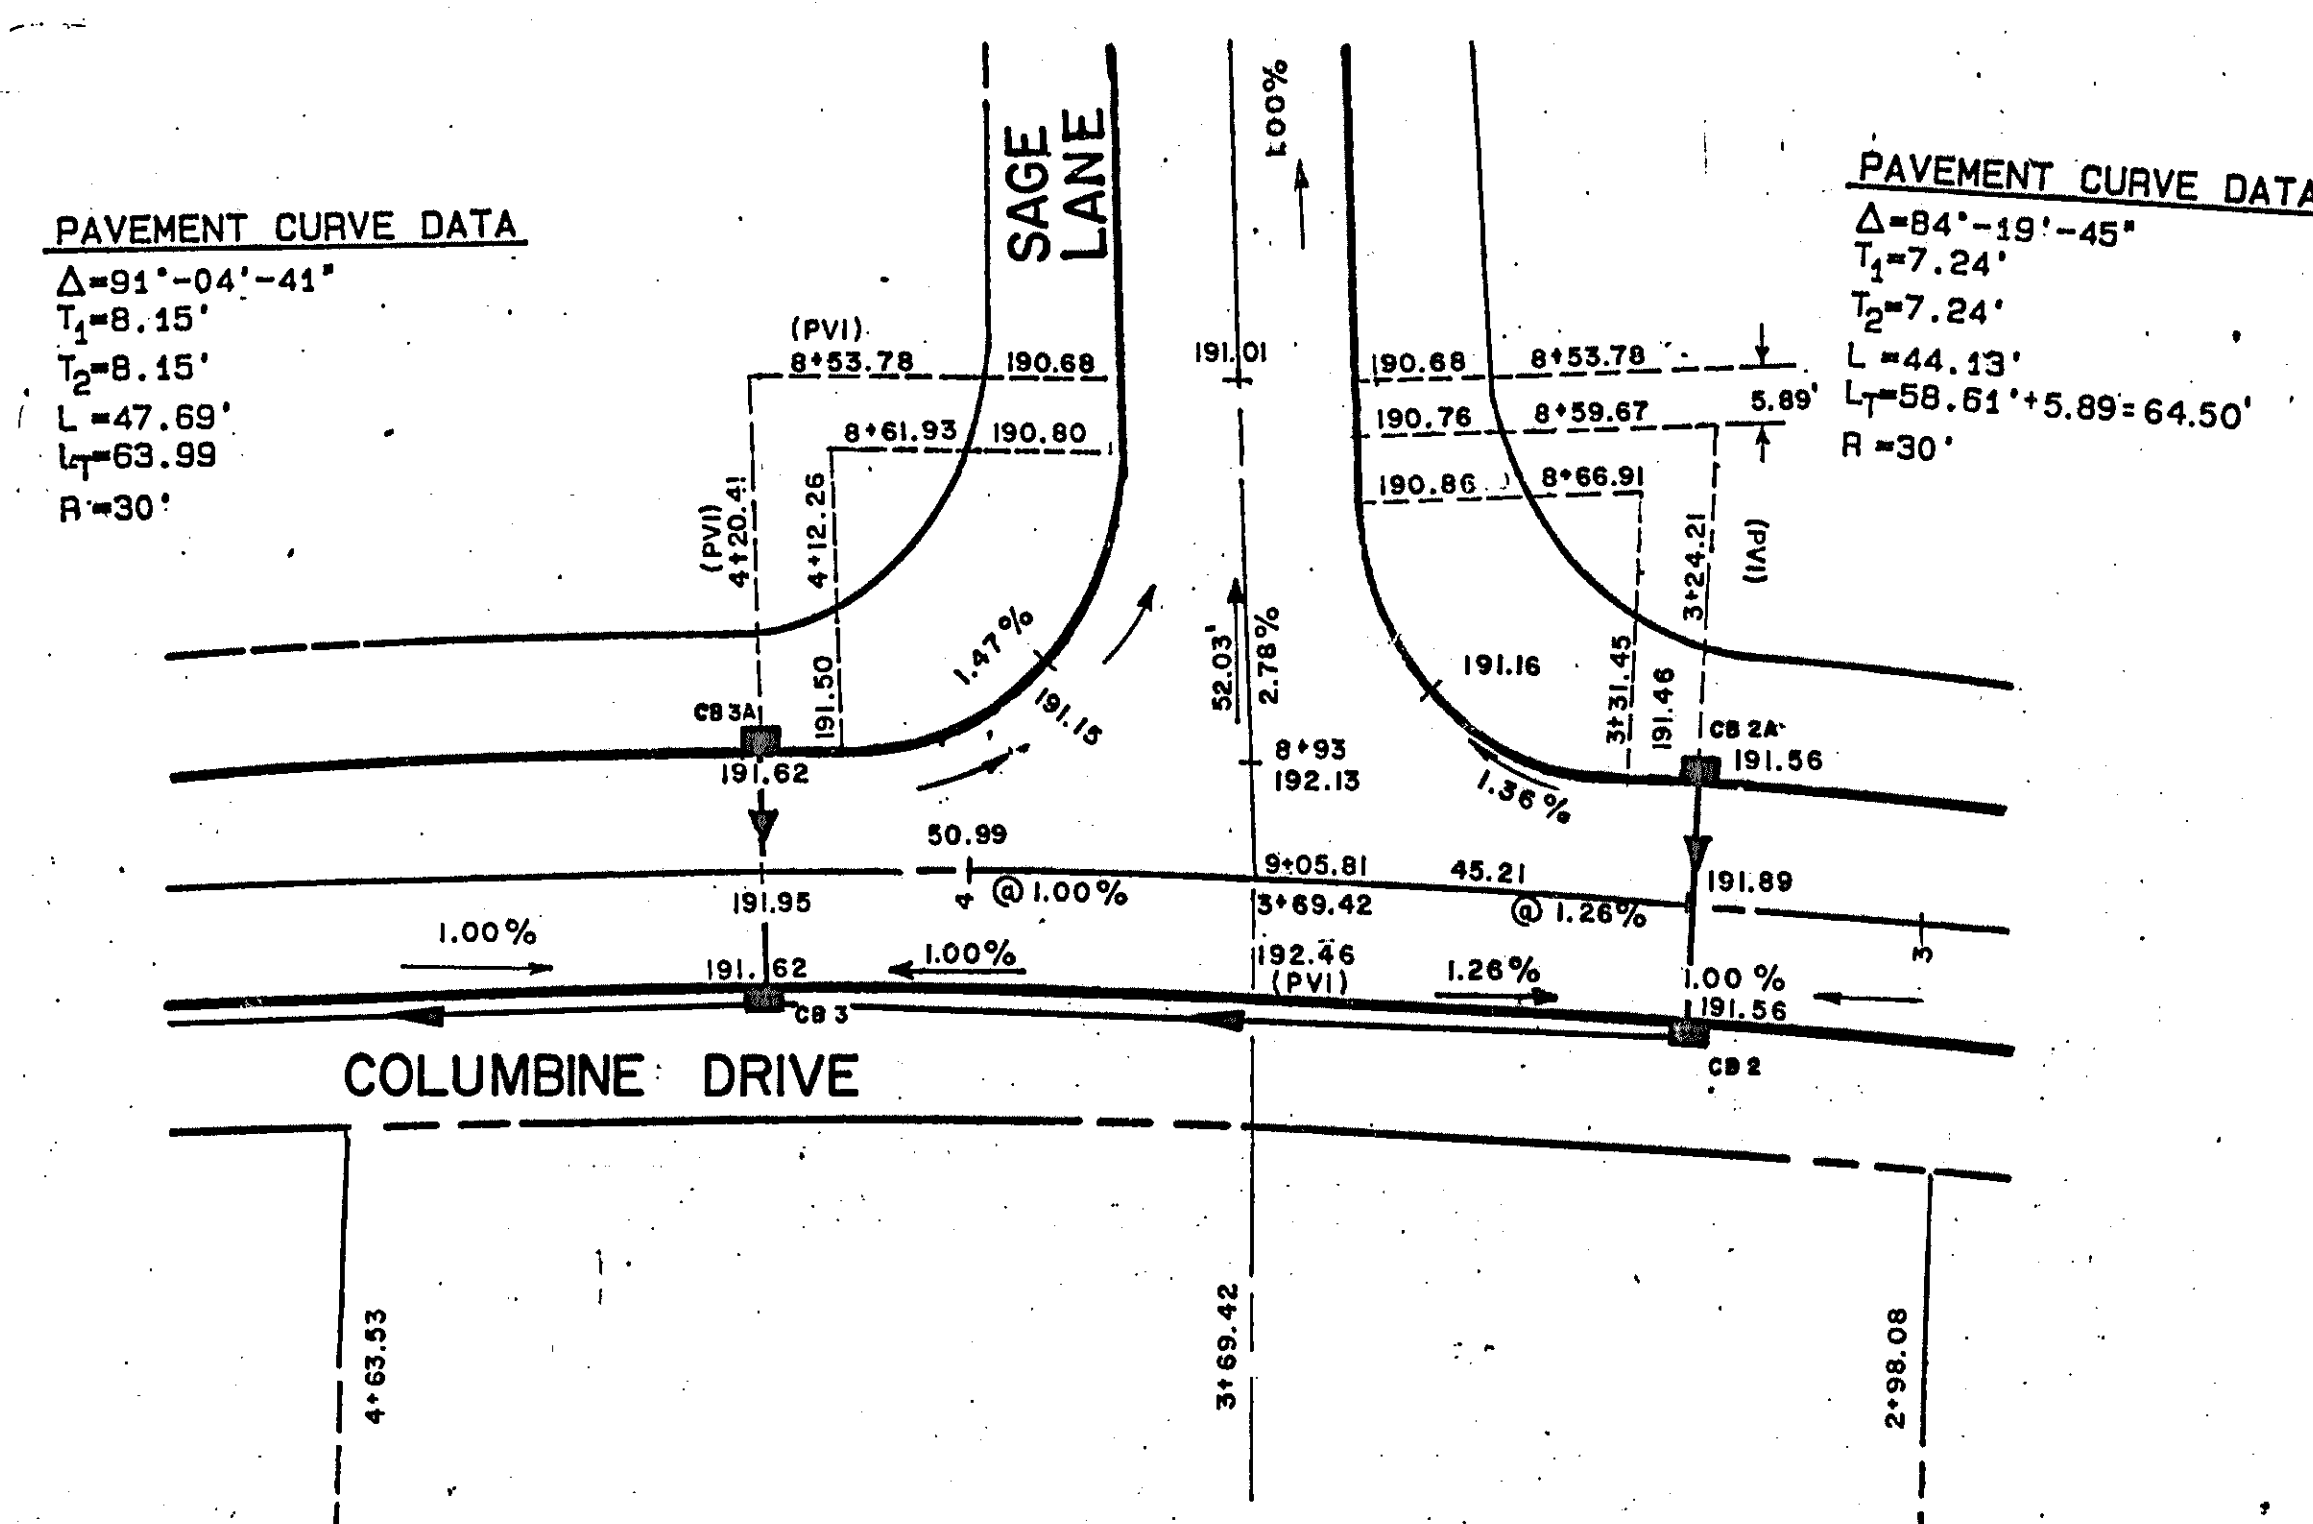

COLUMBINE DRIVE
@ SAGE LANE

SCALE: 1"=30'

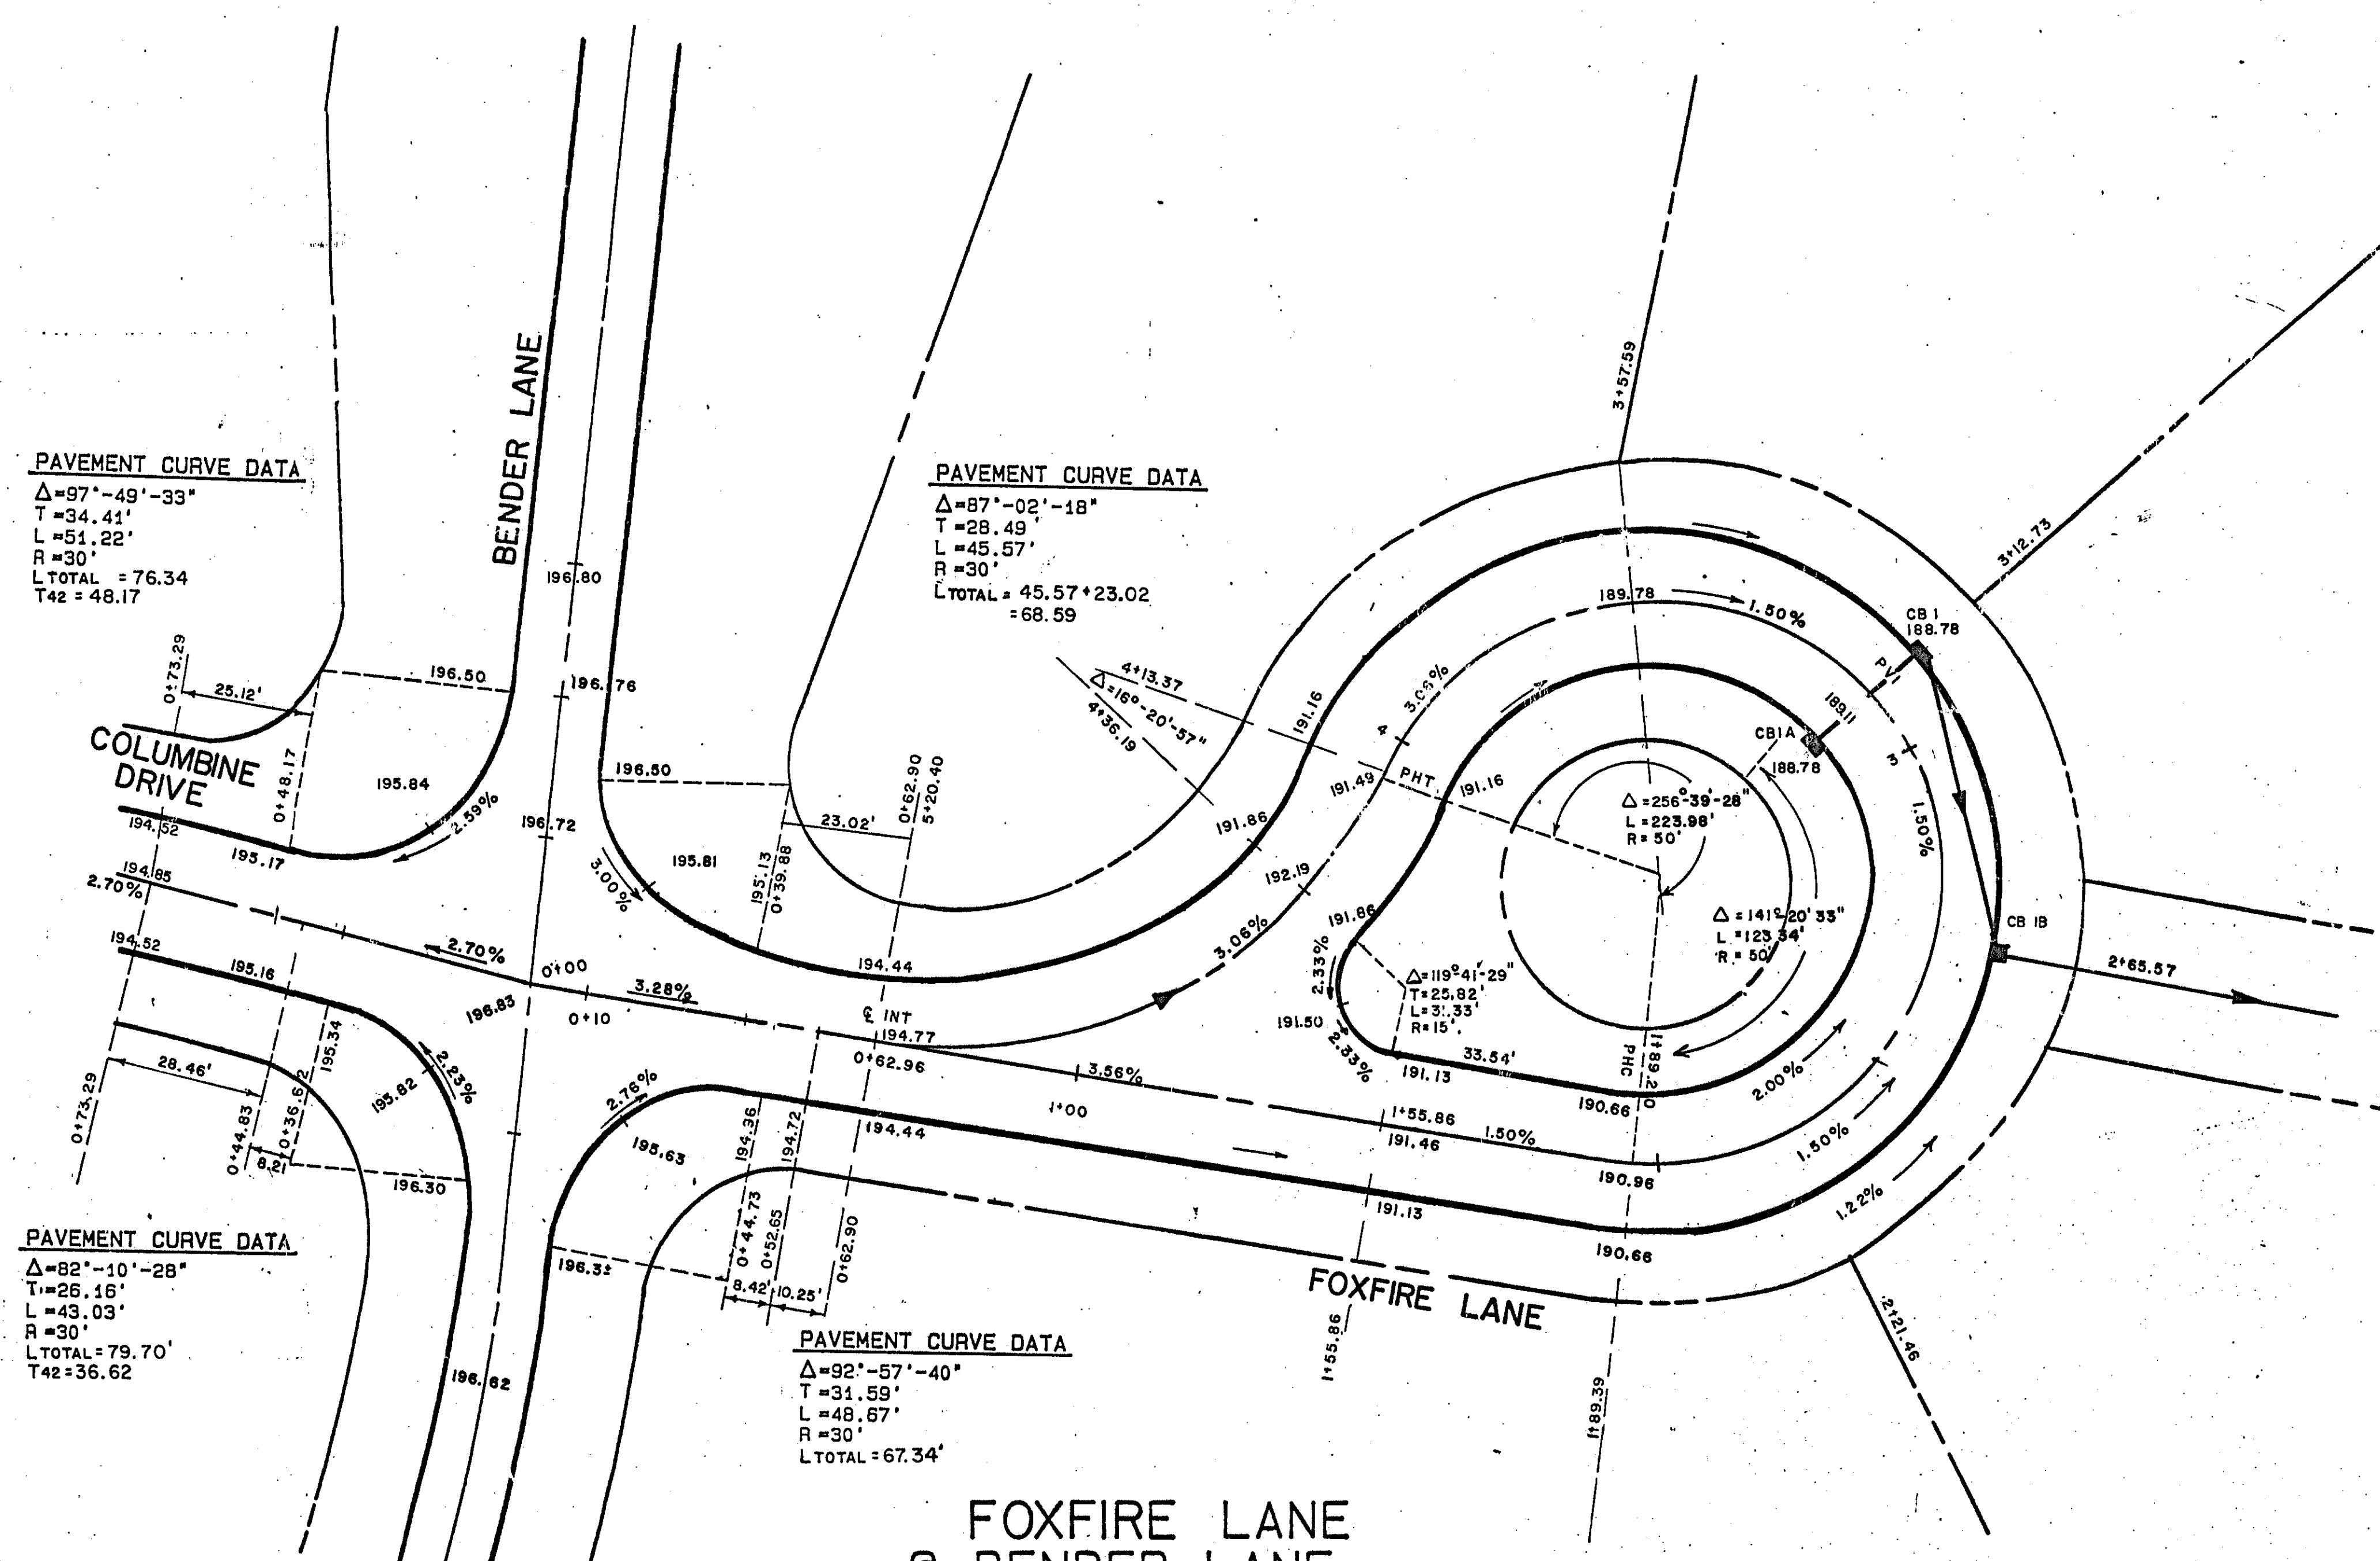

FOXFIRE LANE
@ BENDER LANE

SCALE: 1"=30'

NOTE:

EXISTING TOPOGRAPHY ALONG
BENDER LANE TAKEN FROM
PRELIMINARY PLAT - "THE
MEADOWS" PREPARED BY REINMANN-
BUECHNER PARTNERSHIP DATED
MARCH 11, 1986. EDGE OF PAVEMENT
ELEVATIONS INTERPOLATED OR
ESTIMATED. ALL TOPOGRAPHY AT
THIS INTERSECTION REQUIRES SITE
VERIFICATION.