


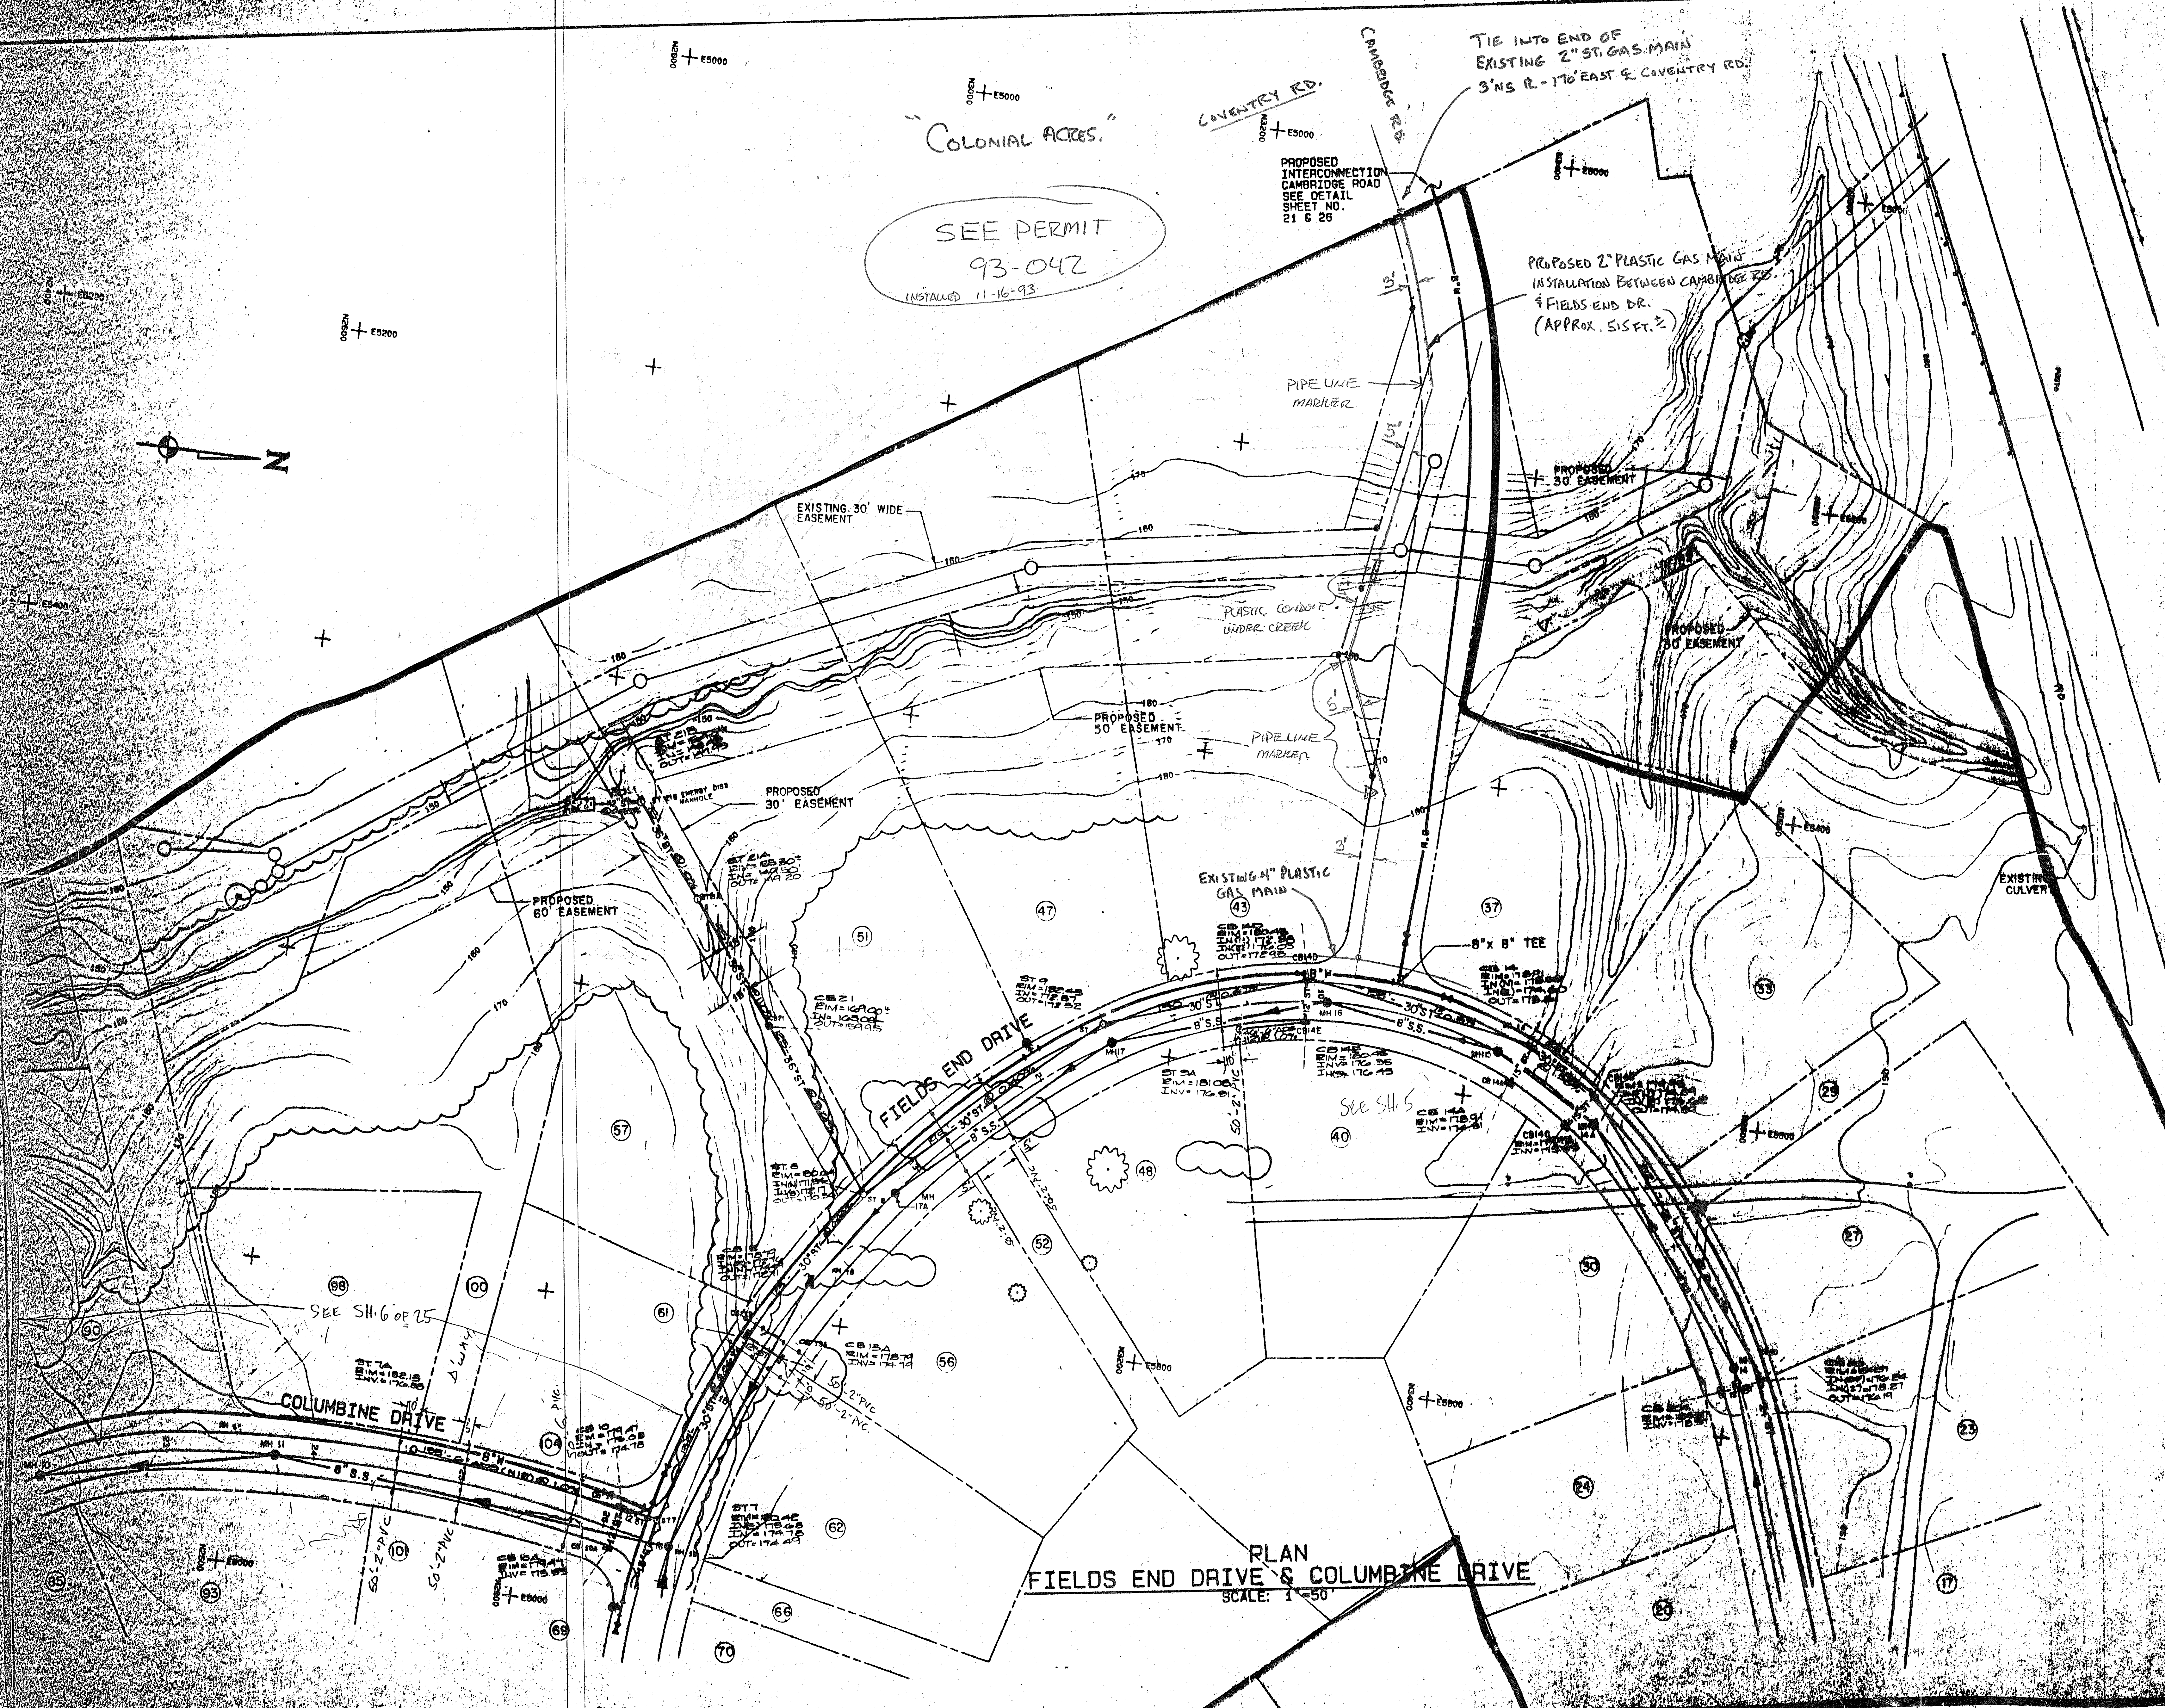

KEY PLAN

NOTES
ALL CONSTRUCTION DISTURBANCES TO STATE OR PRIVATE LANDS TO BE RESTORED BY CONTRACTOR.

REVISIONS

DATE	BY	DESCRIPTION	REVISION
8/87	JB	PROPERTY LINE FINAL CONNECTIONS	1
12/88	JB	UTILITIES EDITED PER FIELD GRADING	2
8/12/90	JB	FIELD REVISIONS	3

J. KENNETH FRADY AND ASSOCIATES, P.C.
CONSULTING ENGINEERS
RENSSELAER, NEW YORK

R & H ASSOCIATES

THE MEADOWS SUBDIVISION

0 INCHES 2
1309 TOWN OF BETHELEHEM W-21

TOWN OF BETHELEHEM NEW YORK

SCALE: AS NOTED

PLAN FIELDS END DRIVE & COLUMBINE DRIVE

DATE: JANUARY 1993