
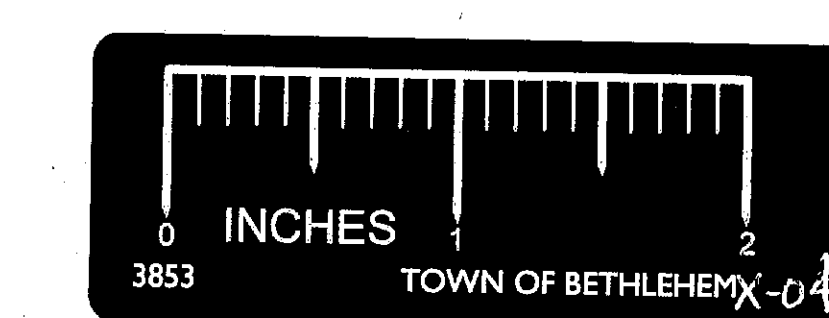
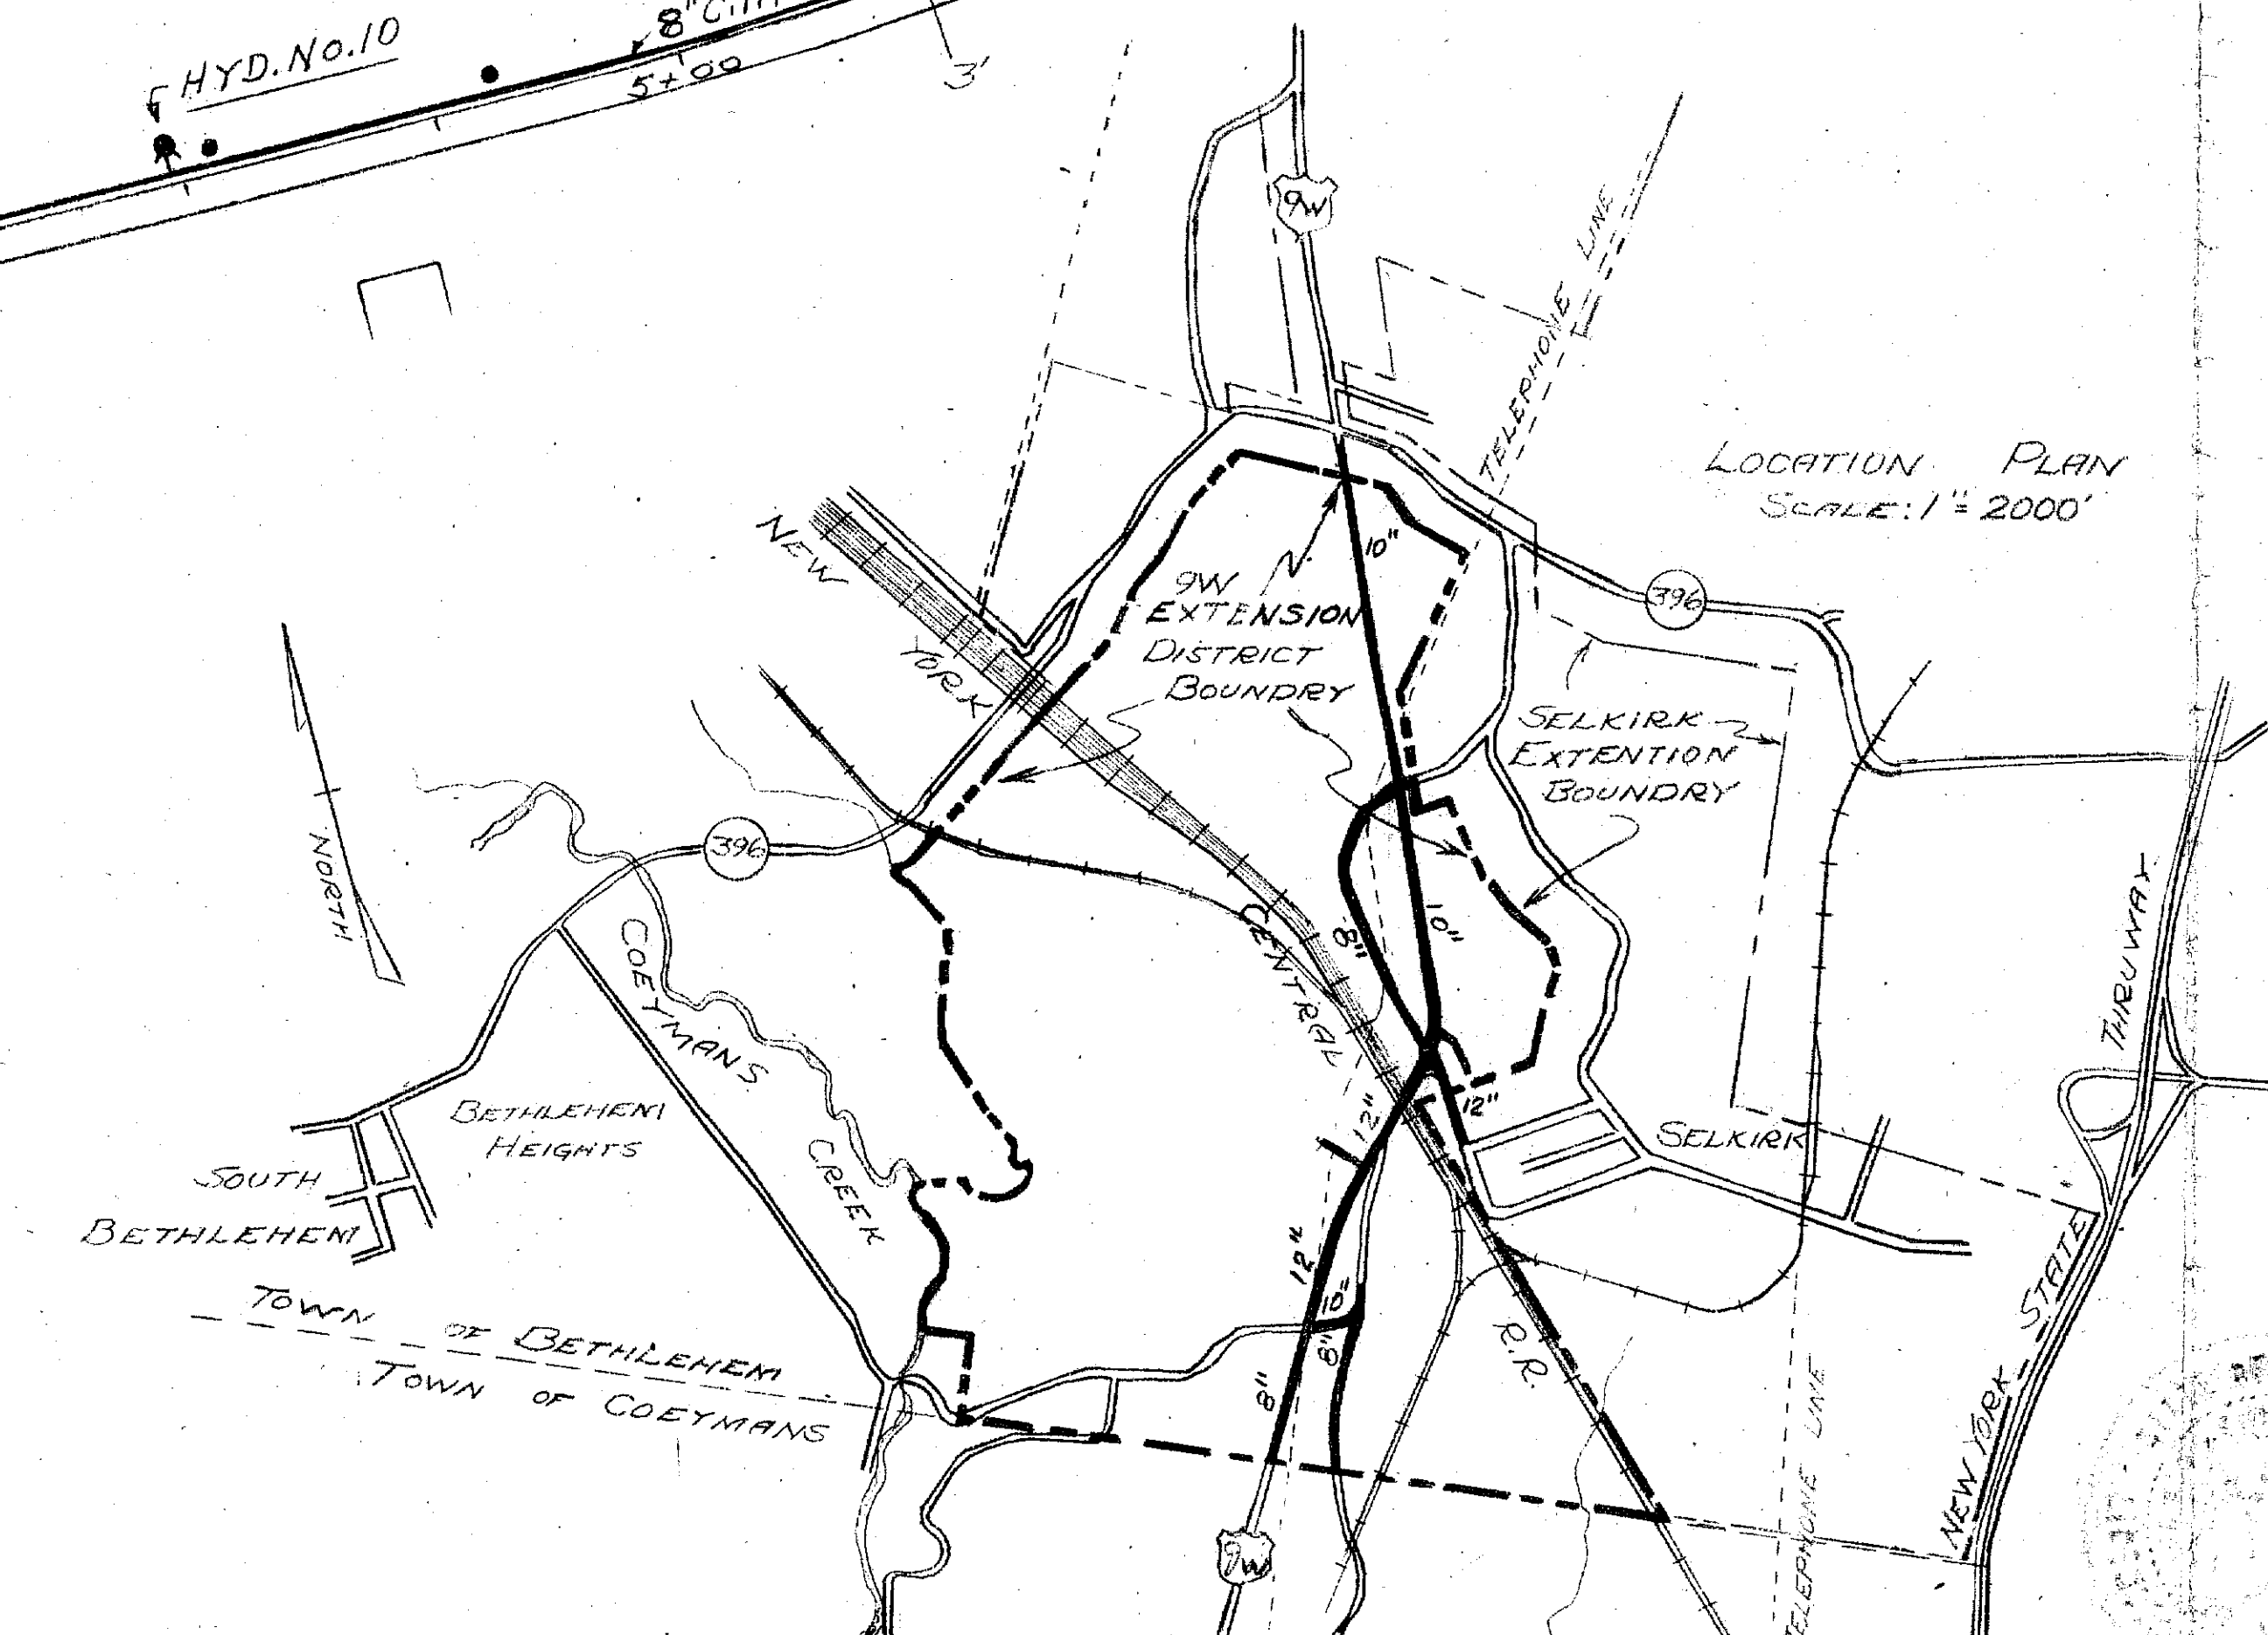
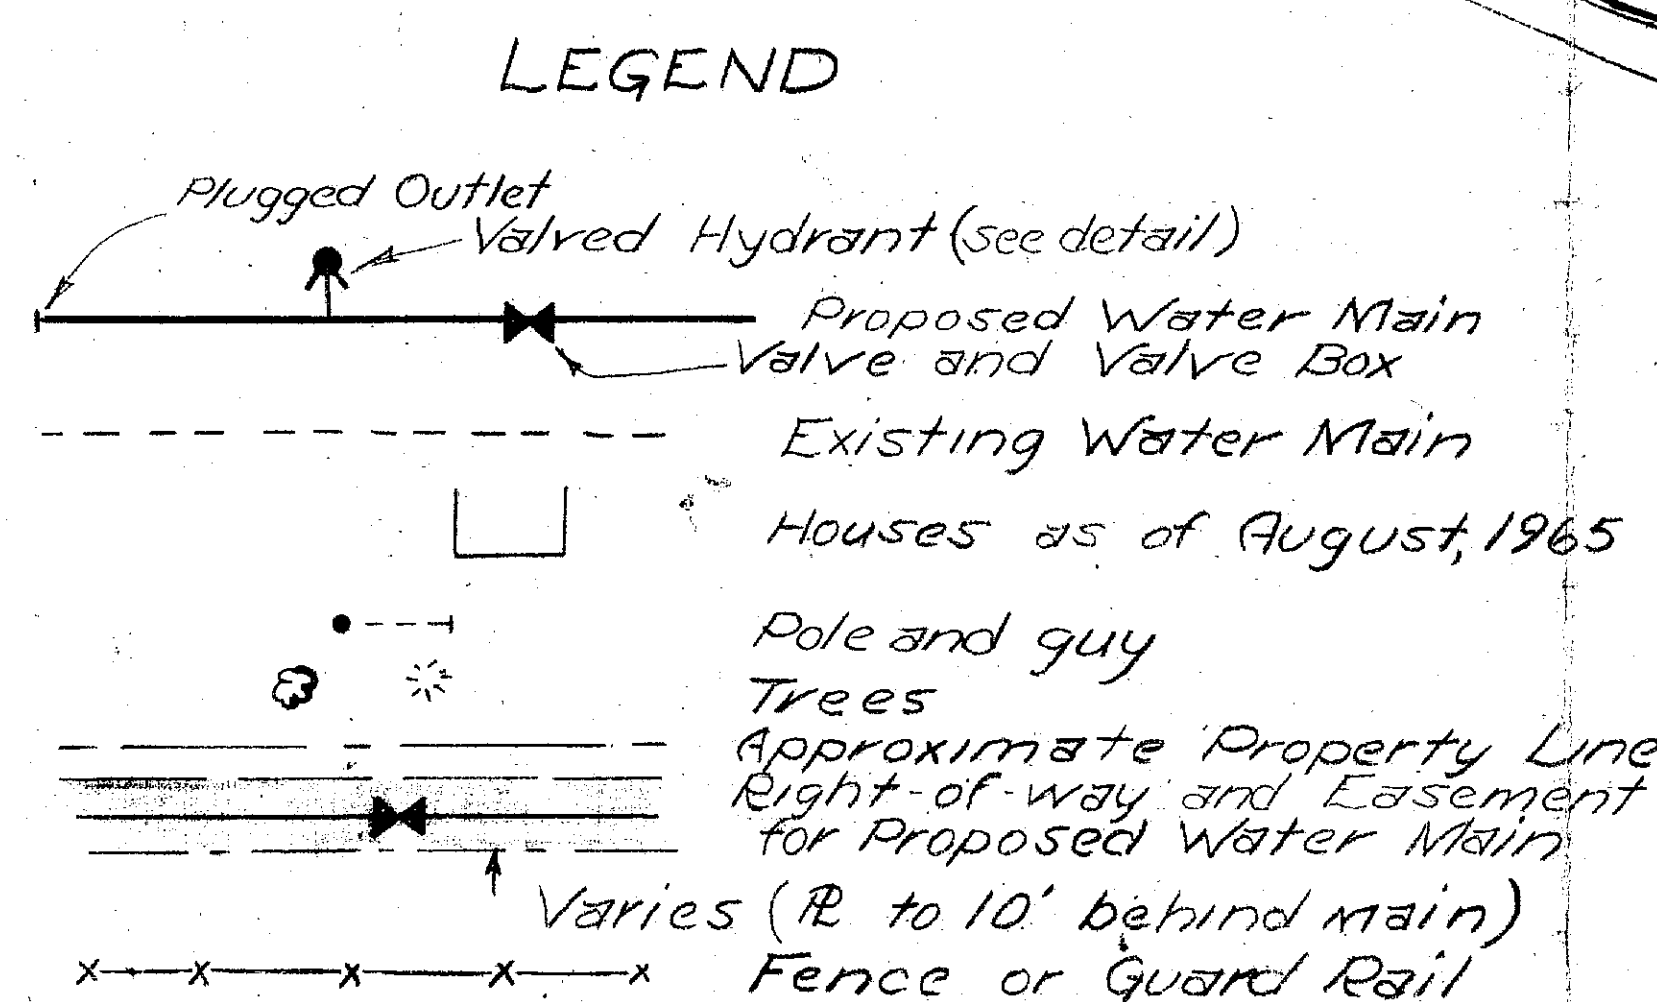
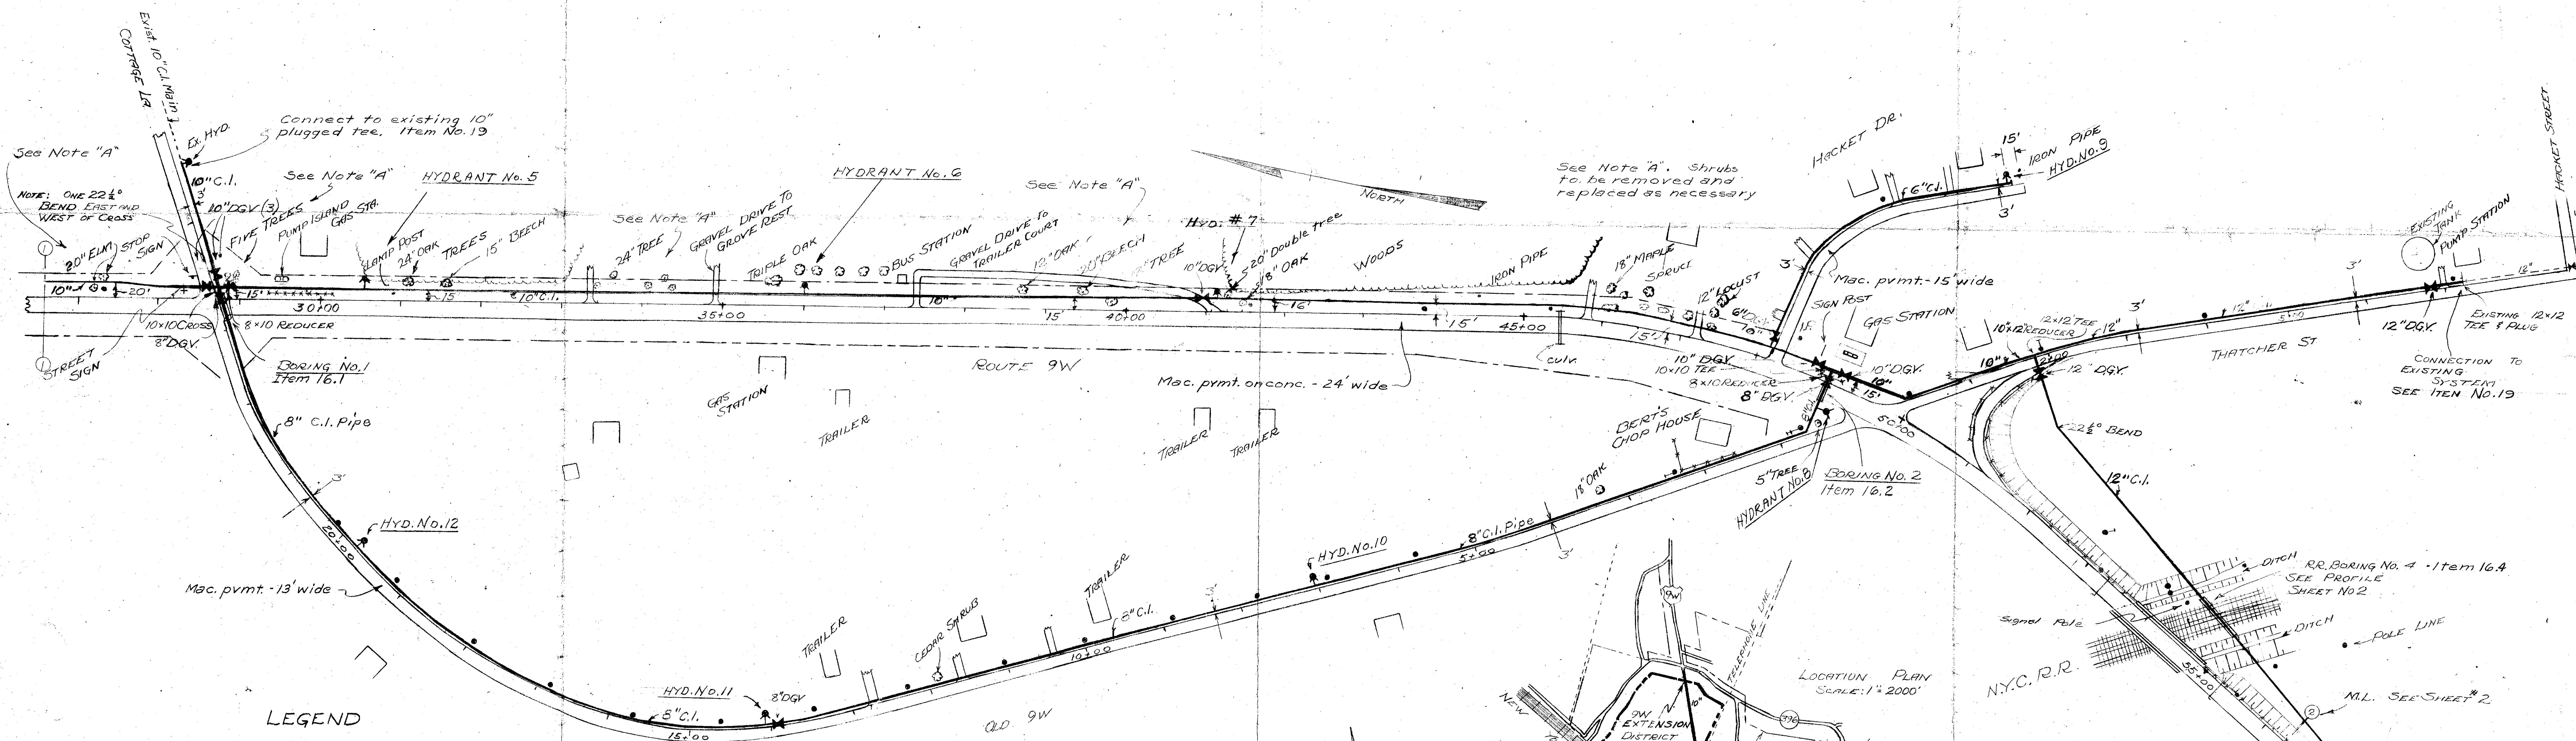


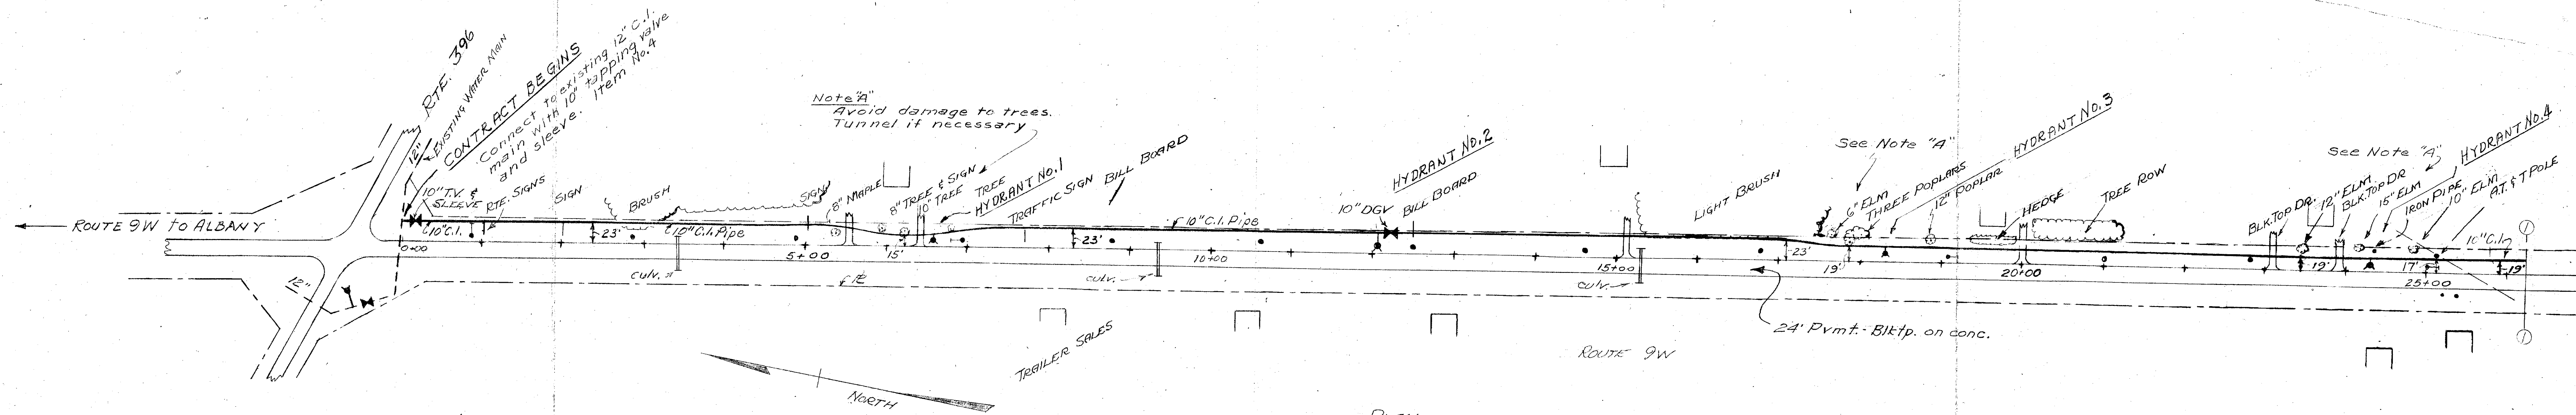

DRAWN BY: R.J. & W.T.B.
TRACED BY: R.J.
CHECKED BY: J.K.F.

ROUTE 9W EXTENSION
WATER DISTRICT No. 1
TOWN OF BETHLEHEM
ALBANY COUNTY, NEW YORK
SCALE AS SHOWN OCTOBER, 1965
J. KENNETH FRASER & ASSOC.
CONSULTING ENGINEERS RENSSELAER, N.Y.