
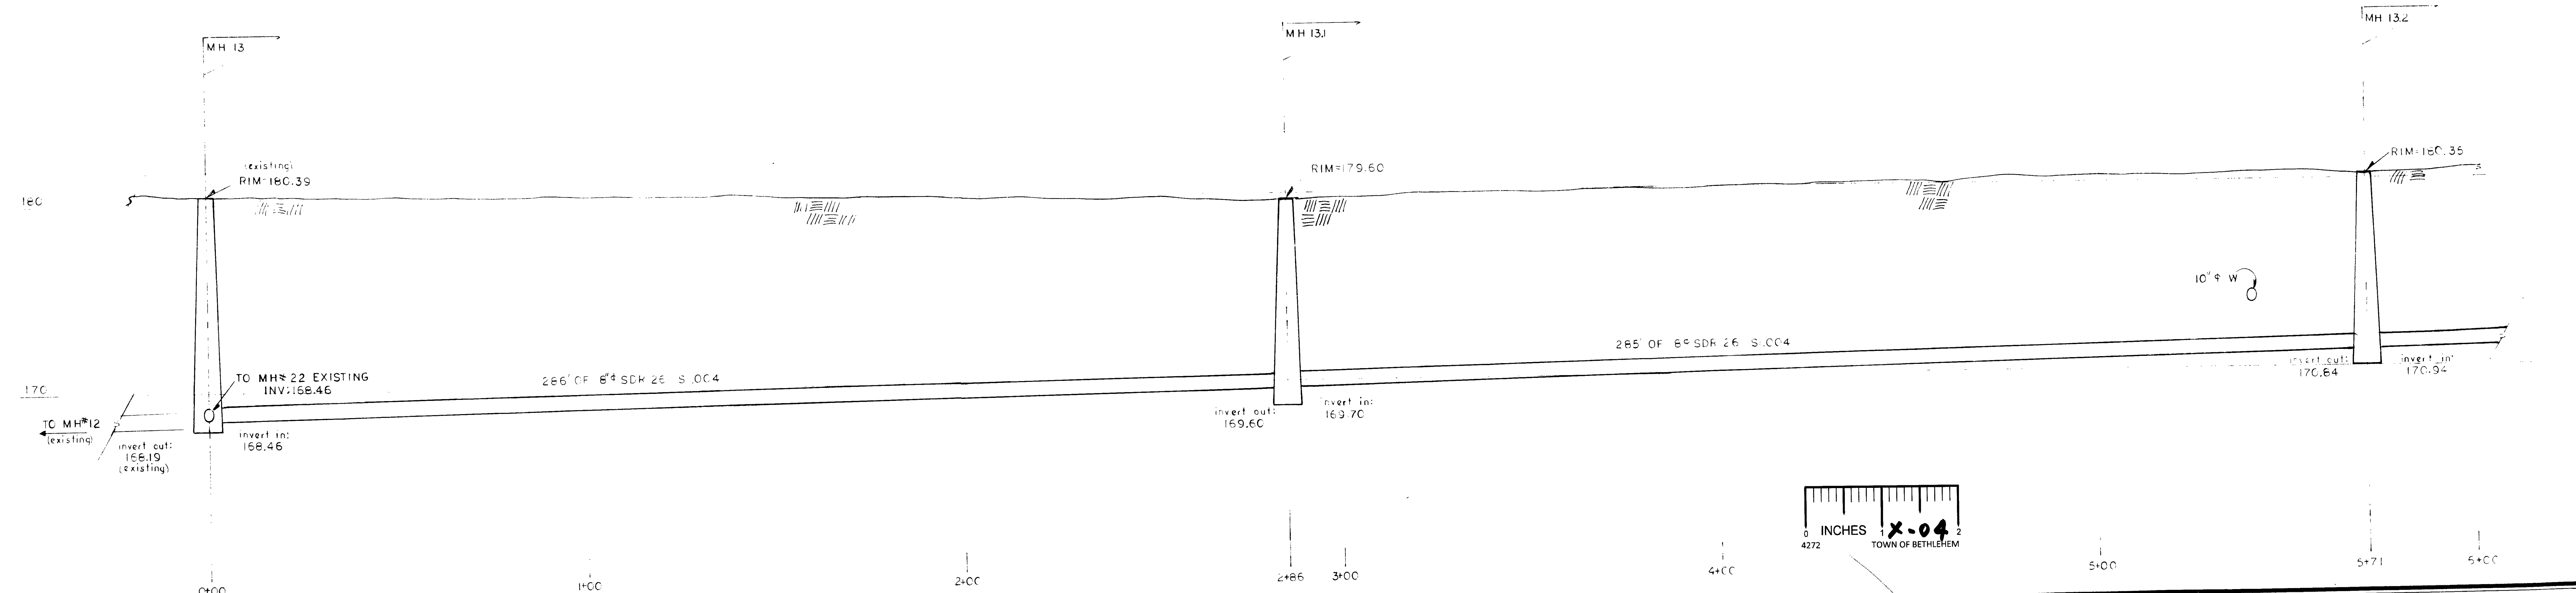
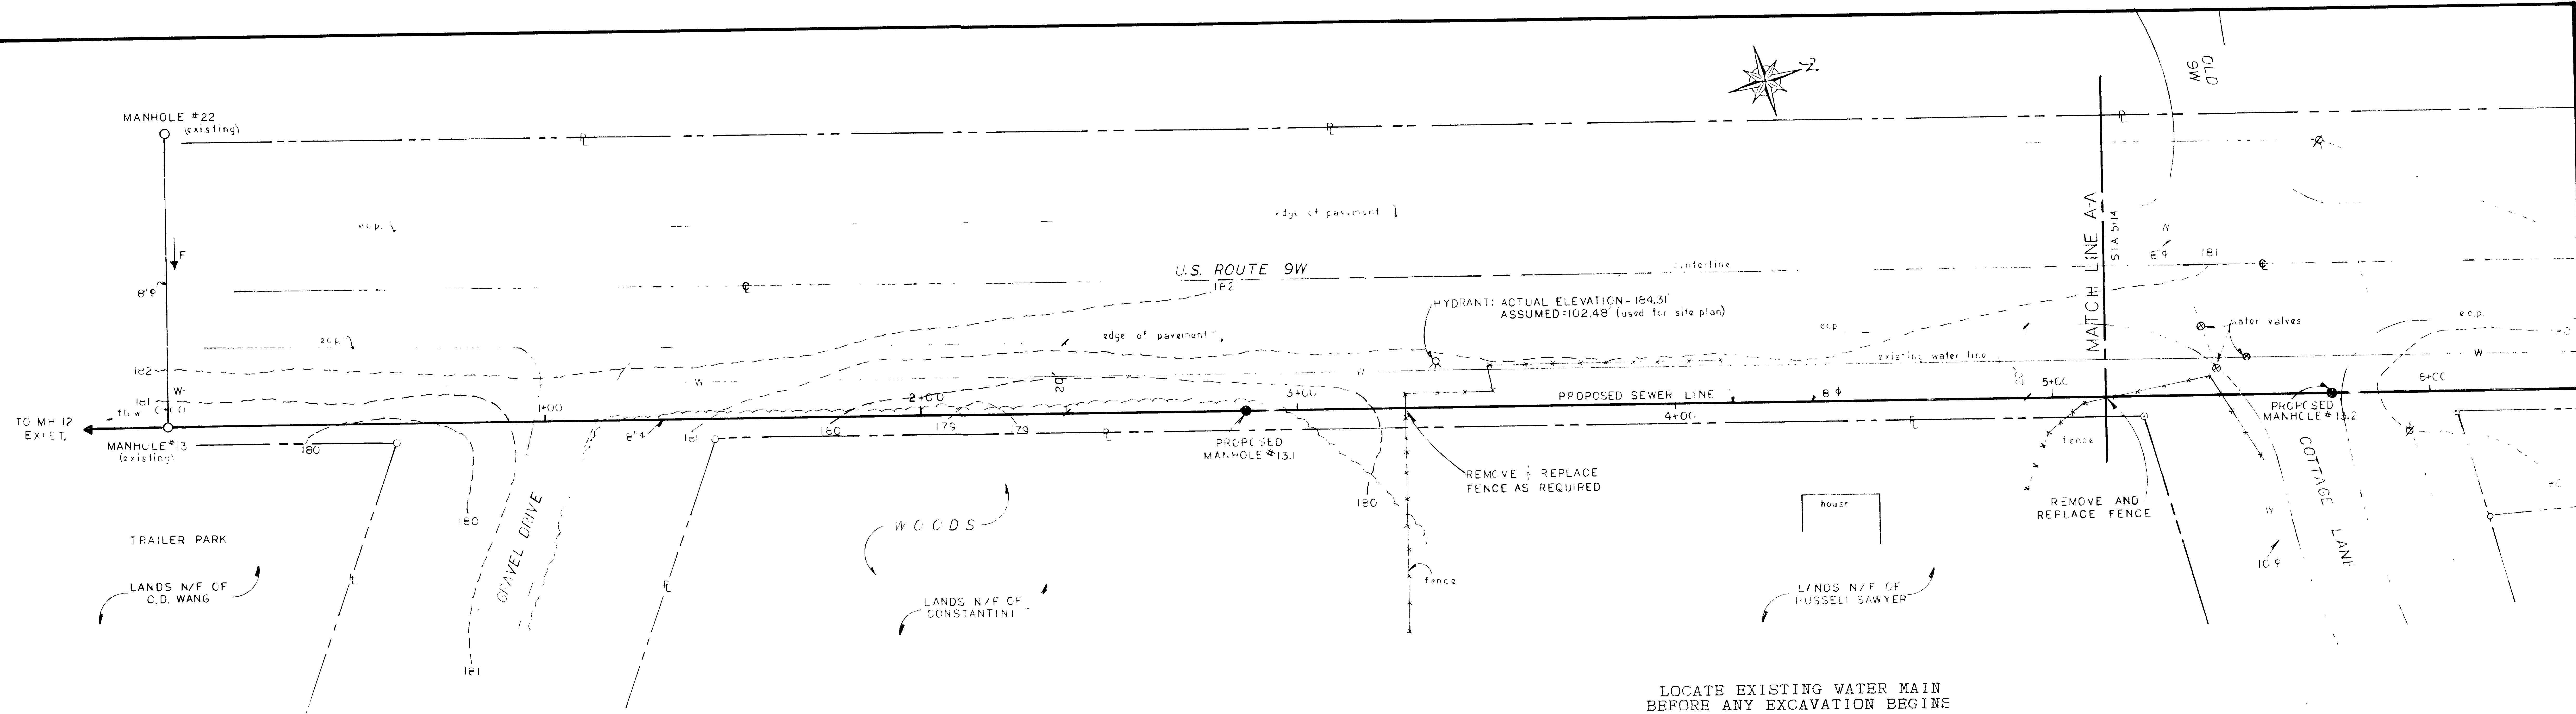


REVISIONS			
No.	DATE	DESCRIPTION	BY

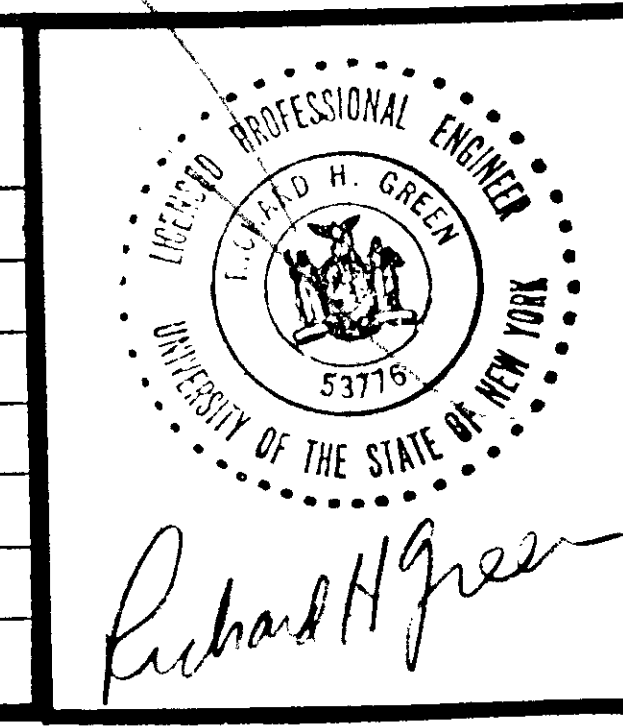

Stewart's Shops

P.O. Box 435, Saratoga Springs, NY 12866

ALTERATION OF THIS DOCUMENT, EXCEPT BY A LICENSED PROFESSIONAL ENGINEER IS ILLEGAL.

DATE: 6-20-90

SCALE: H: 1"=20' V: 1"=4'

SEWER PLAN & PROFILE, EXT

ROUTE 9W AND COTTAGE LANE

STEWART'S STORE #240

SELKIRK, NEW YORK

RICHARD H. GREEN P.E., P.C.

CONSULTING ENGINEERS

MAIN SQUARE

318 DELAWARE AVE.

DELMAR, N.Y., 12054

(518) 439-8474

P.E. # 053776

JOB No.: 89-10-1

BY: P. GITTO

CHK: RHG

DWG. No.: 13