
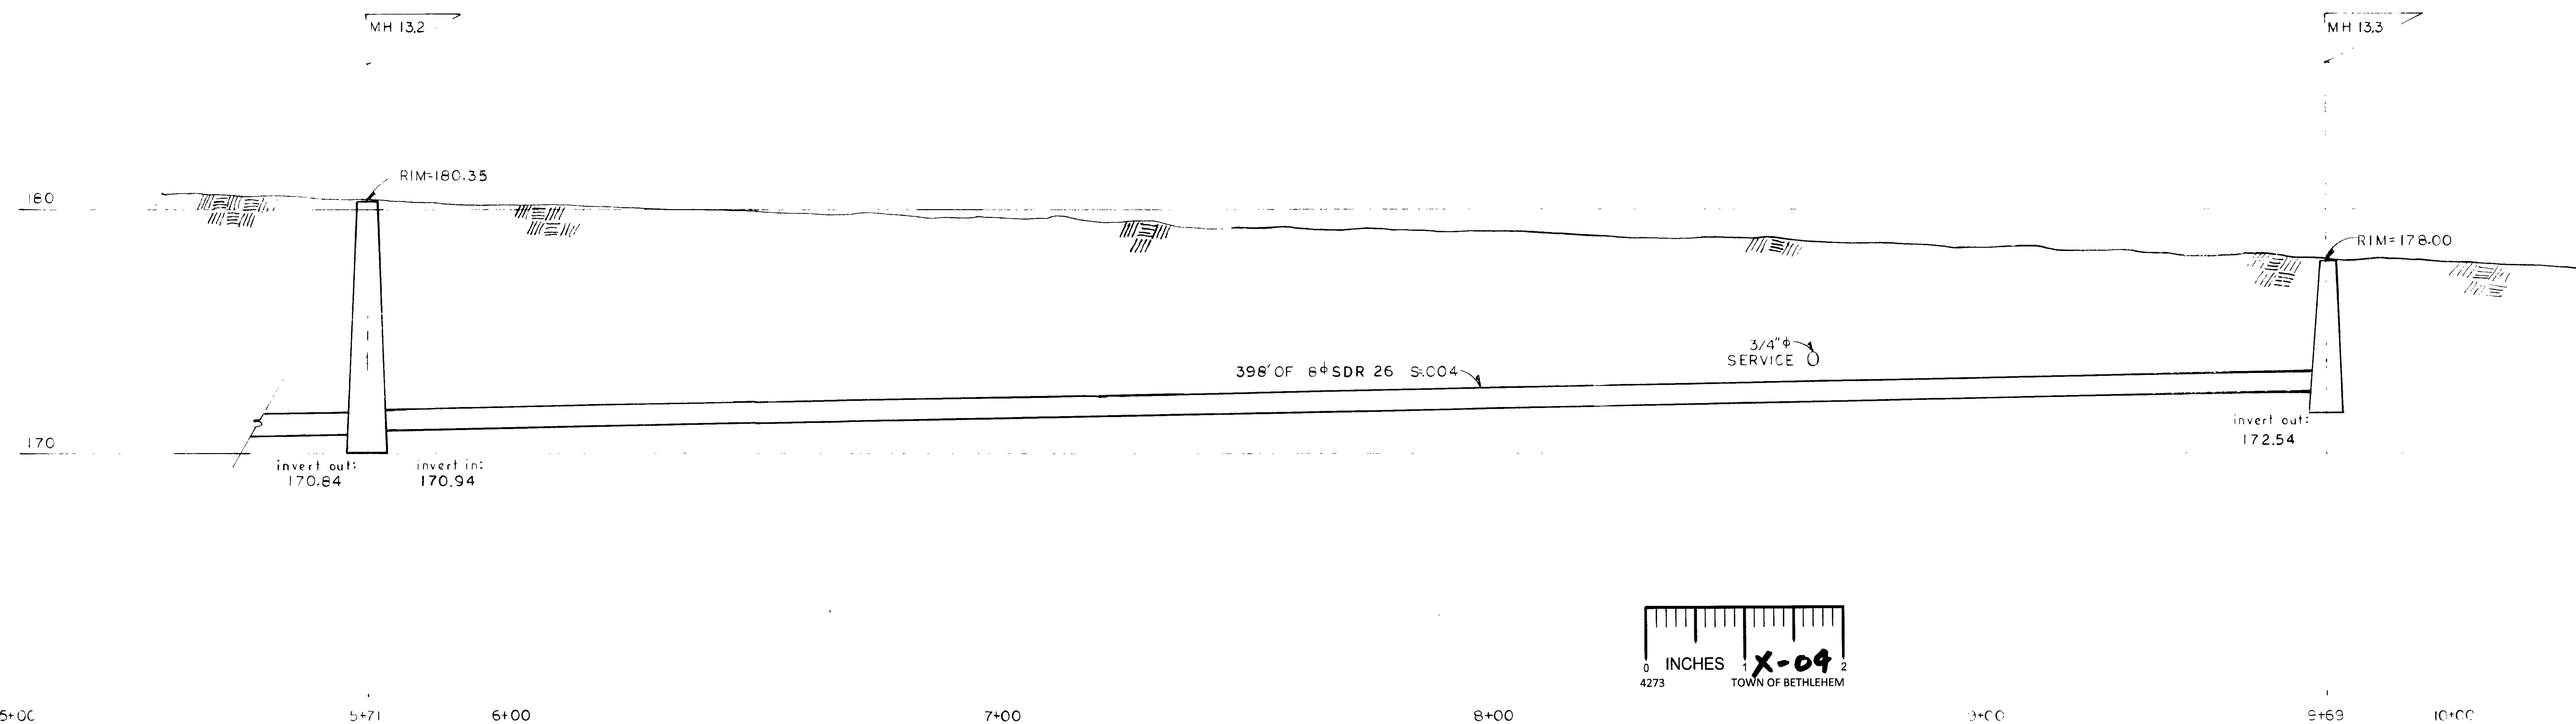
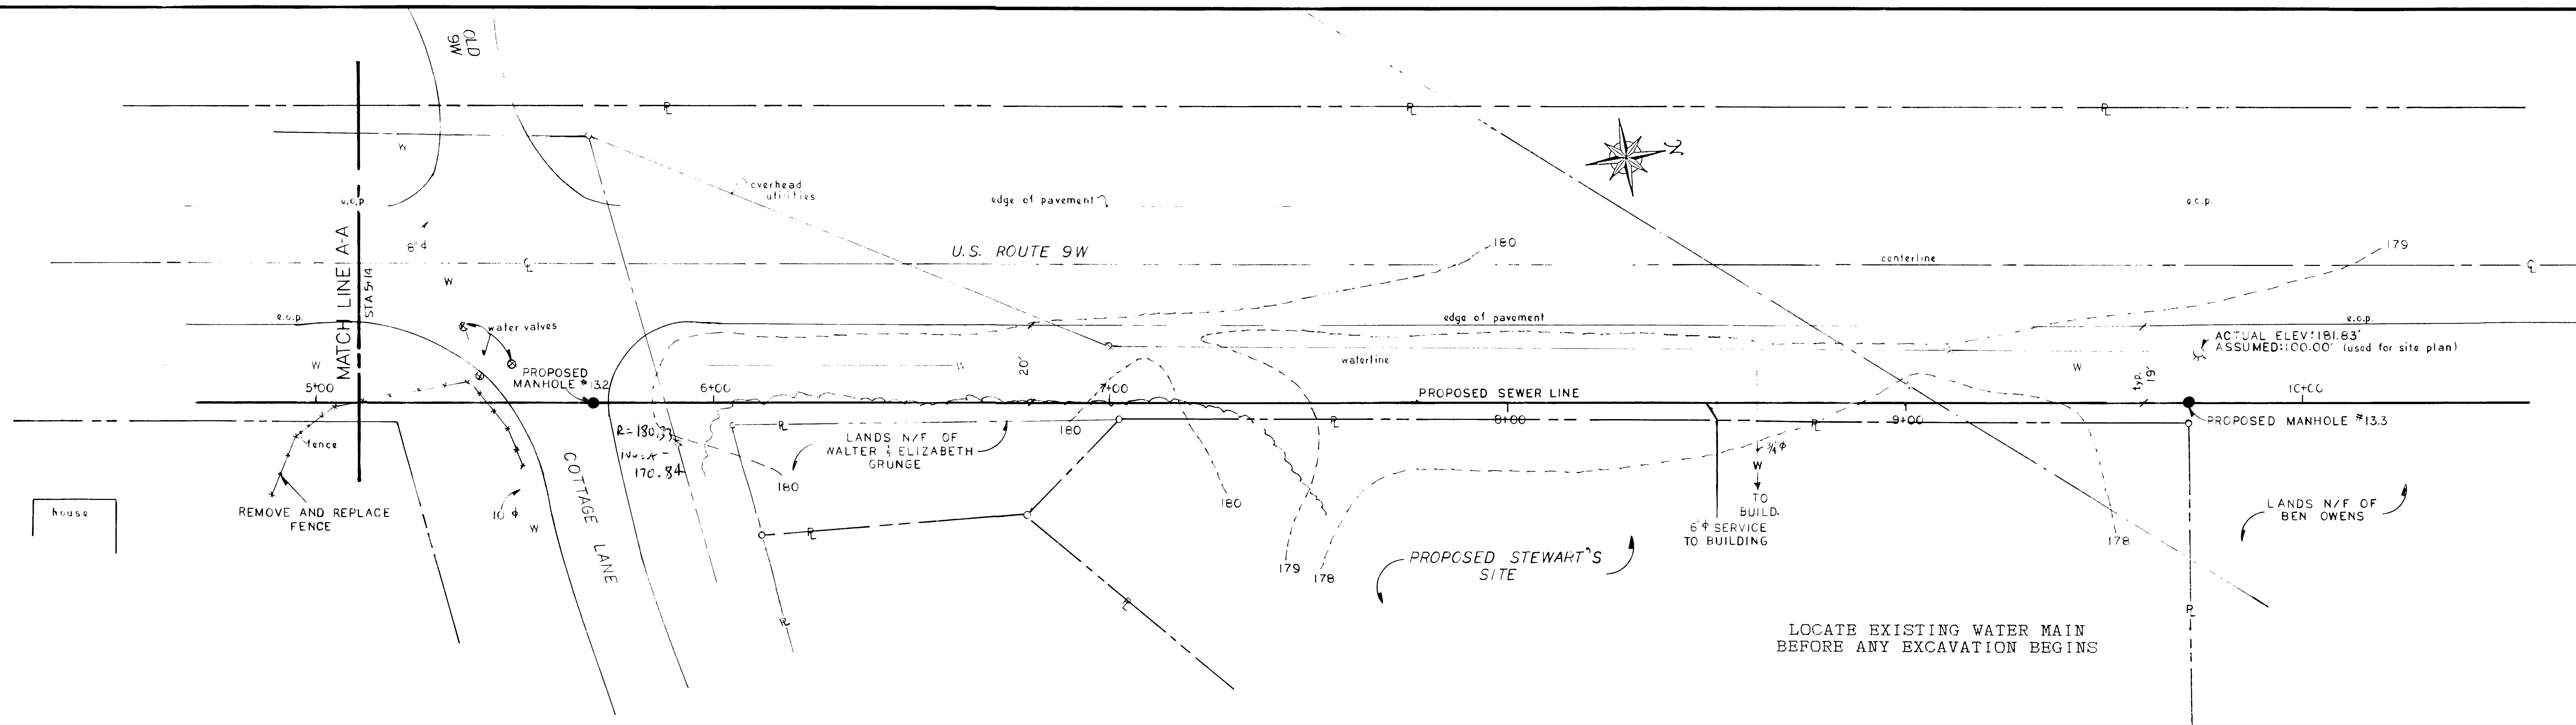


REVISIONS			
No.	DATE	DESCRIPTION	BY

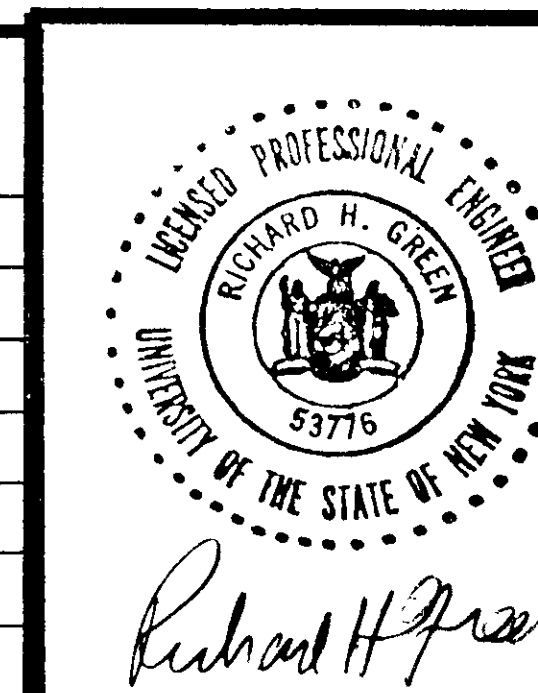

SEWER PLAN & PROFILE, EXT
SW AND COTTAGE LANE
STEWART'S STORE #240
SELKIRK, NEW YORK

ALTERNATION OF THIS DOCUMENT, EXCEPT BY A LICENSED PROFESSIONAL ENGINEER IS ILLEGAL.

DATE: 6-20-90 SCALE: HORIZ: 1"=20' VERT: 1"=4'

RICHARD H. GREEN P.E., P.C.
CONSULTING ENGINEERS
MAIN SQUARE
318 DELAWARE AVE.
DELMAR, N.Y., 12054
(518) 439-8474
P.E. # 083776

JOB No.: 89-10-17
BY: GITTC DWG. No.: 213
CHK: RHG