

ALBANY COUNTY

DATE MAY 26 1904





These plans for sewerage disposal

EXAMINED AND APPROVED

Charles E. McLaughlin
SANITARY ENGINEER

CHARLES A. McLOUGHLIN, C. E. P. E.
DIRECTOR, DIVISION OF ENVIRONMENTAL
HEALTH SERVICES

DESIGN DATA BAY DRAINAGE
100 GAL / DAY 3' WIDE TRENCH
 $100 / 1.1 = 91'$ $91 / 3 = 30 \text{ L.F.} +$
USE 1 @ 45 L.F.

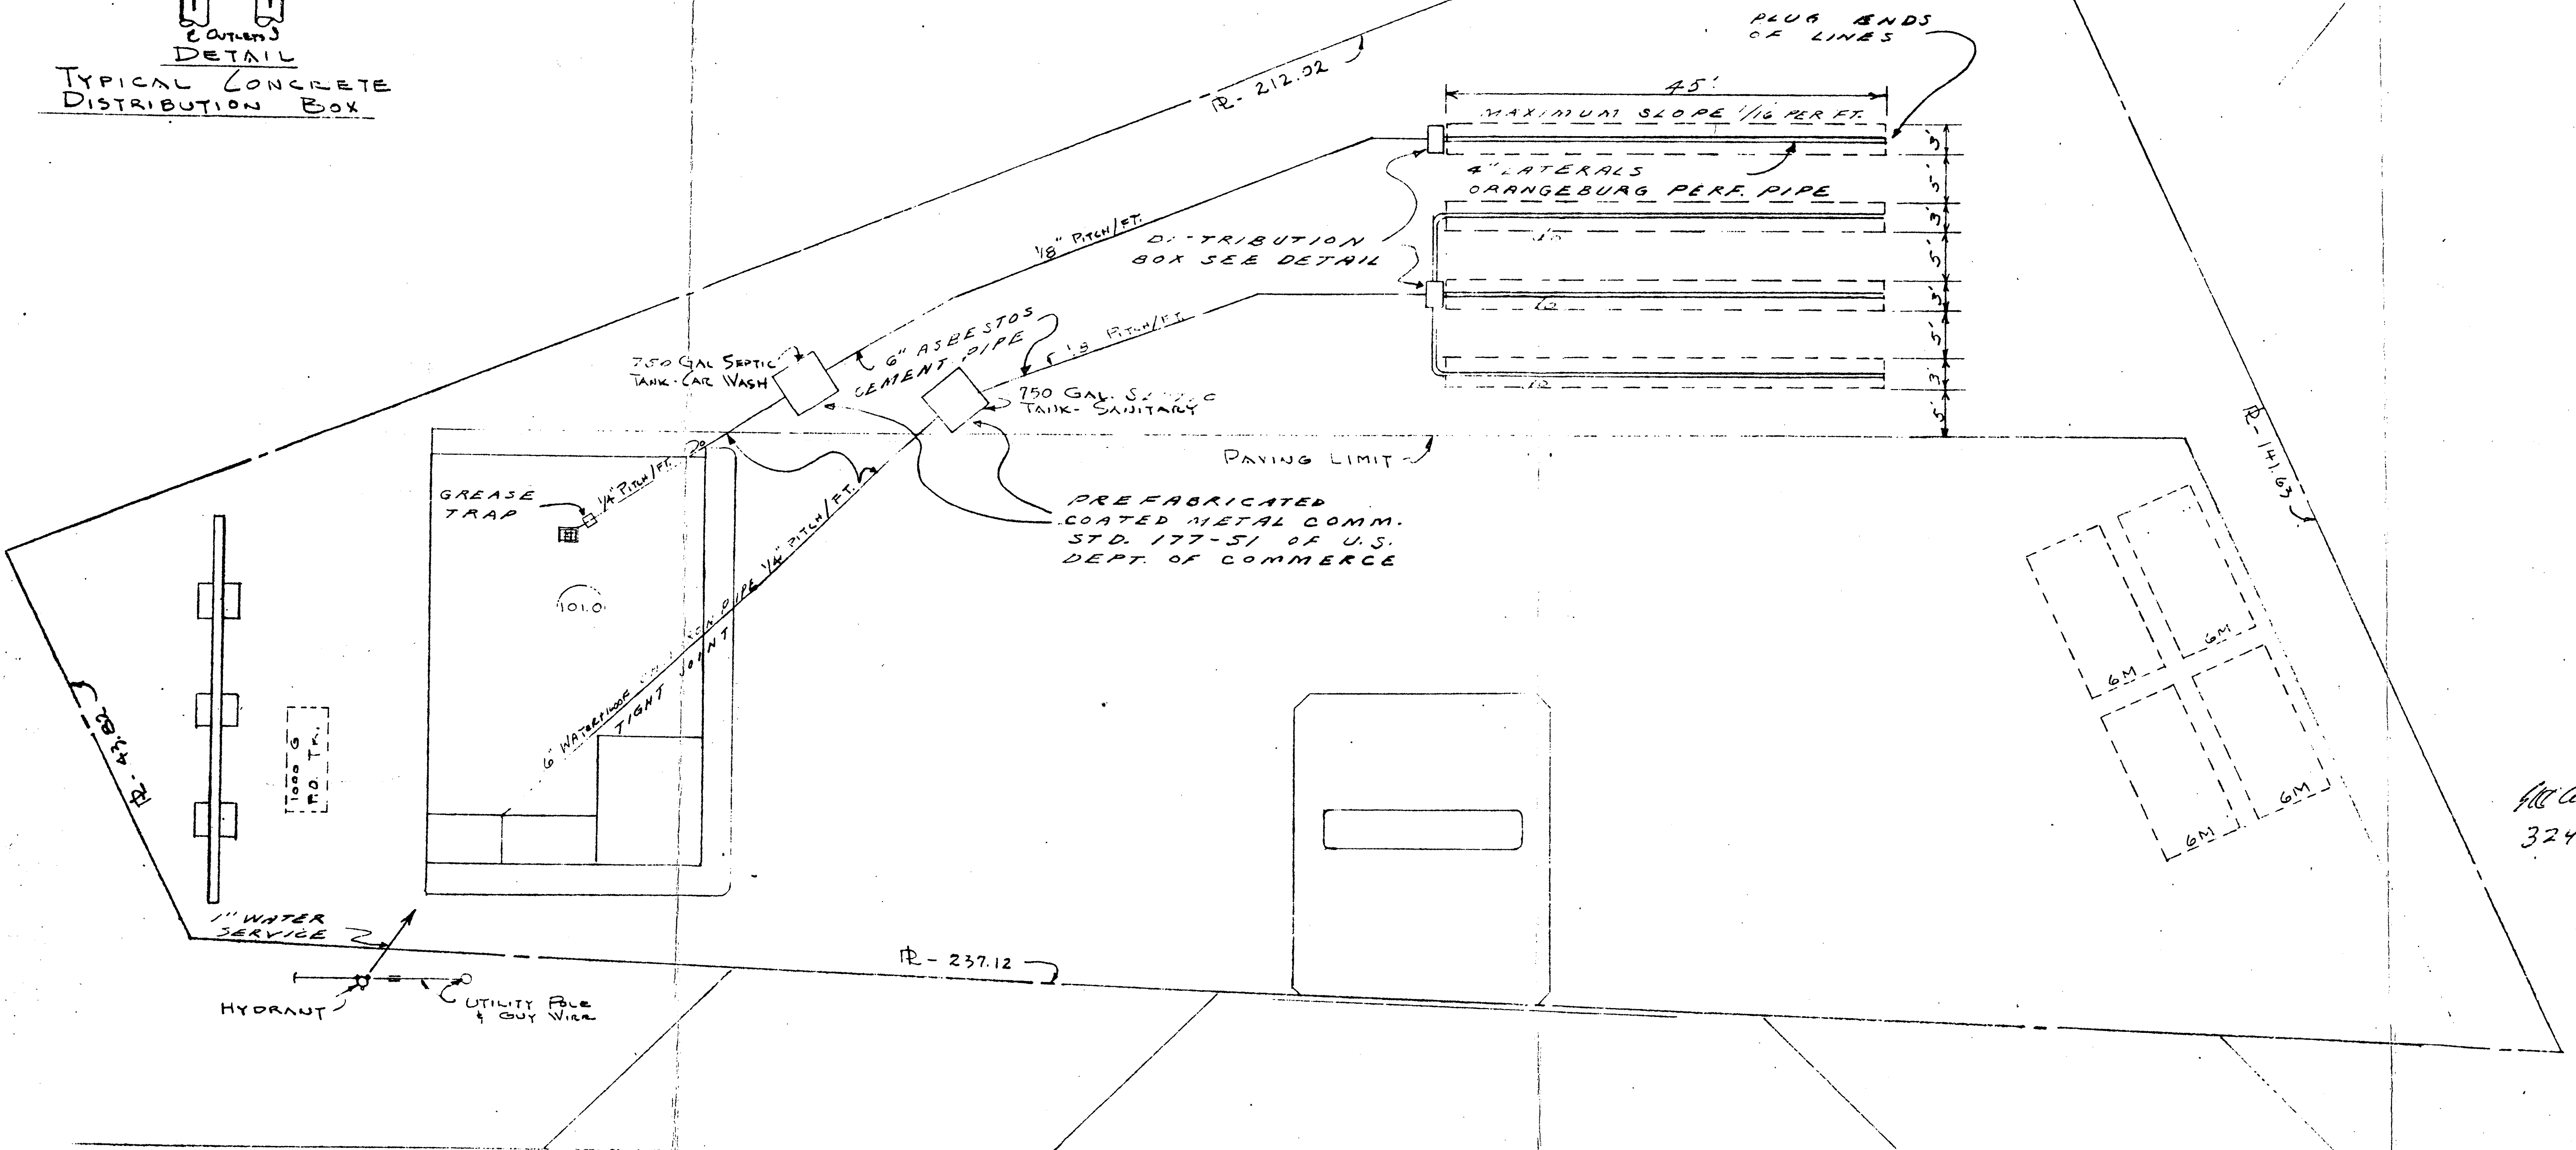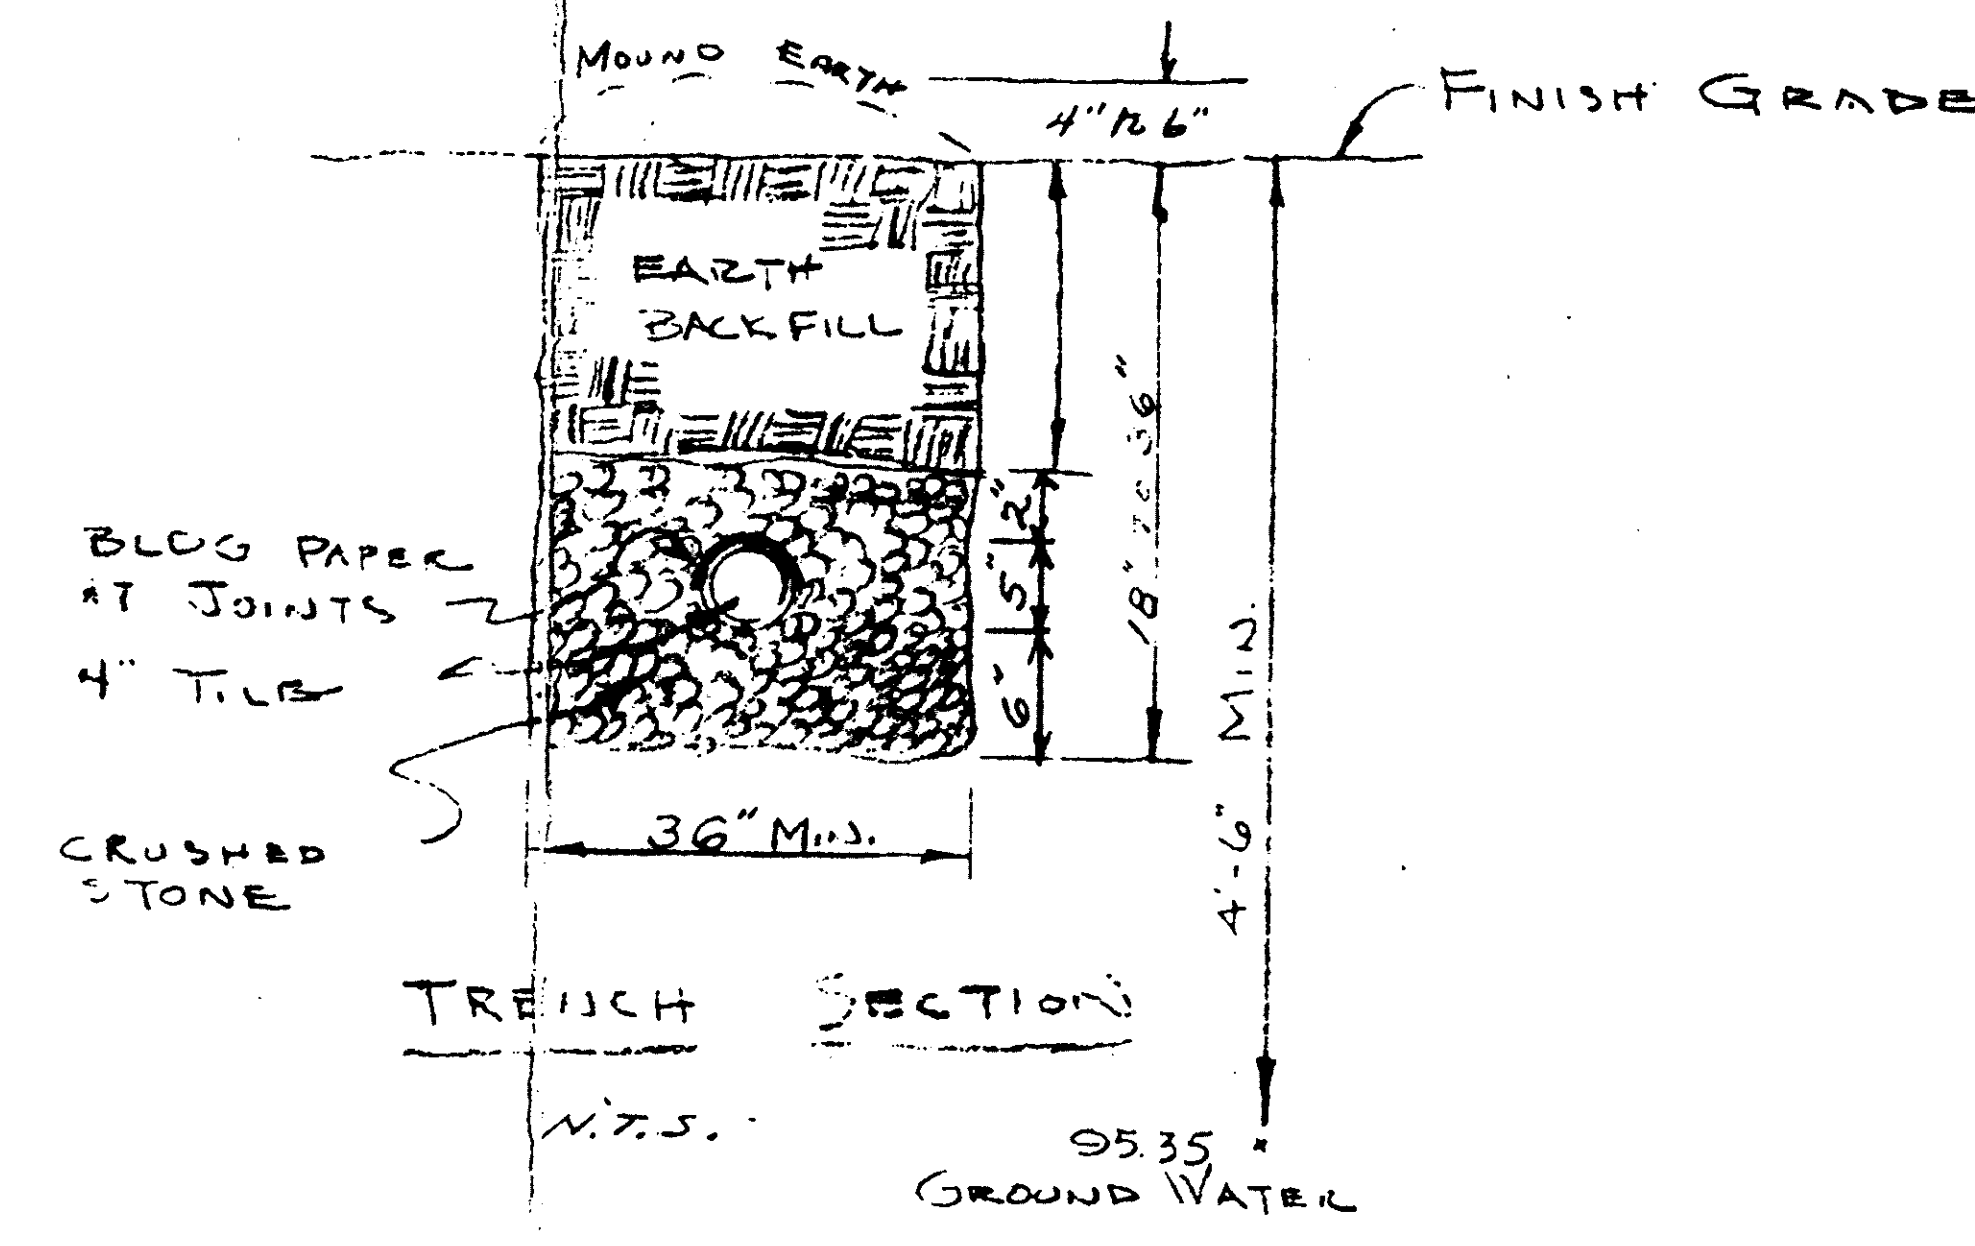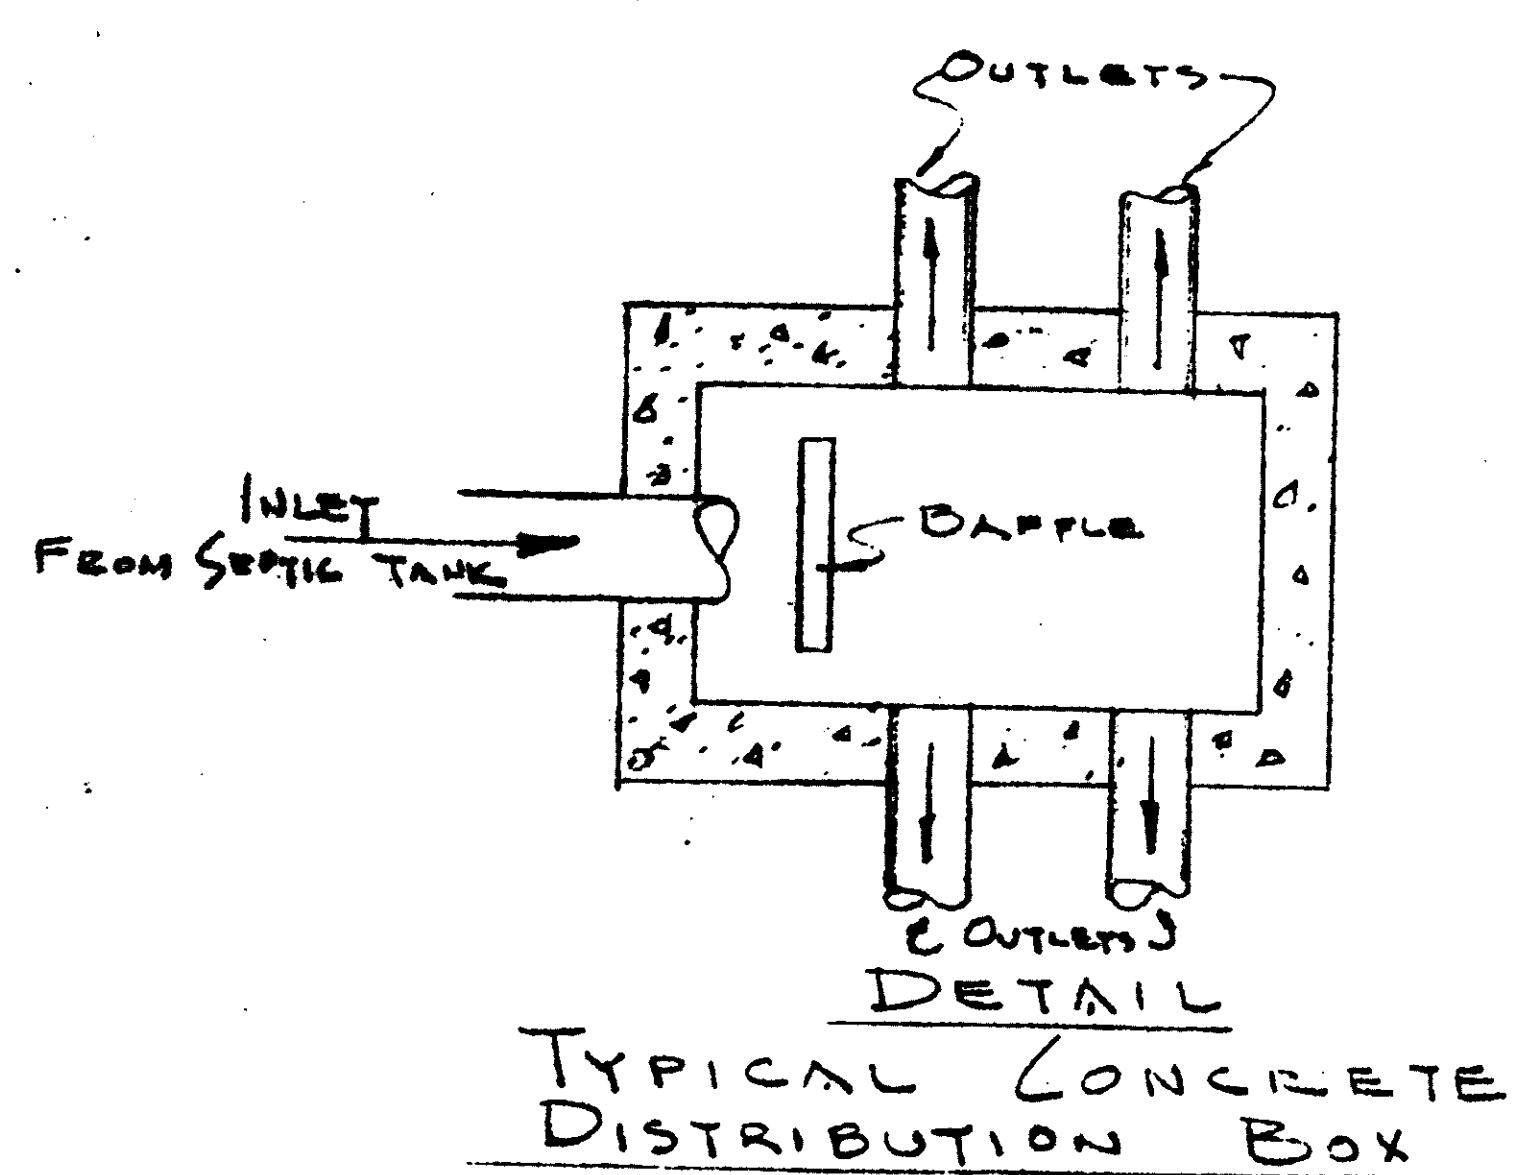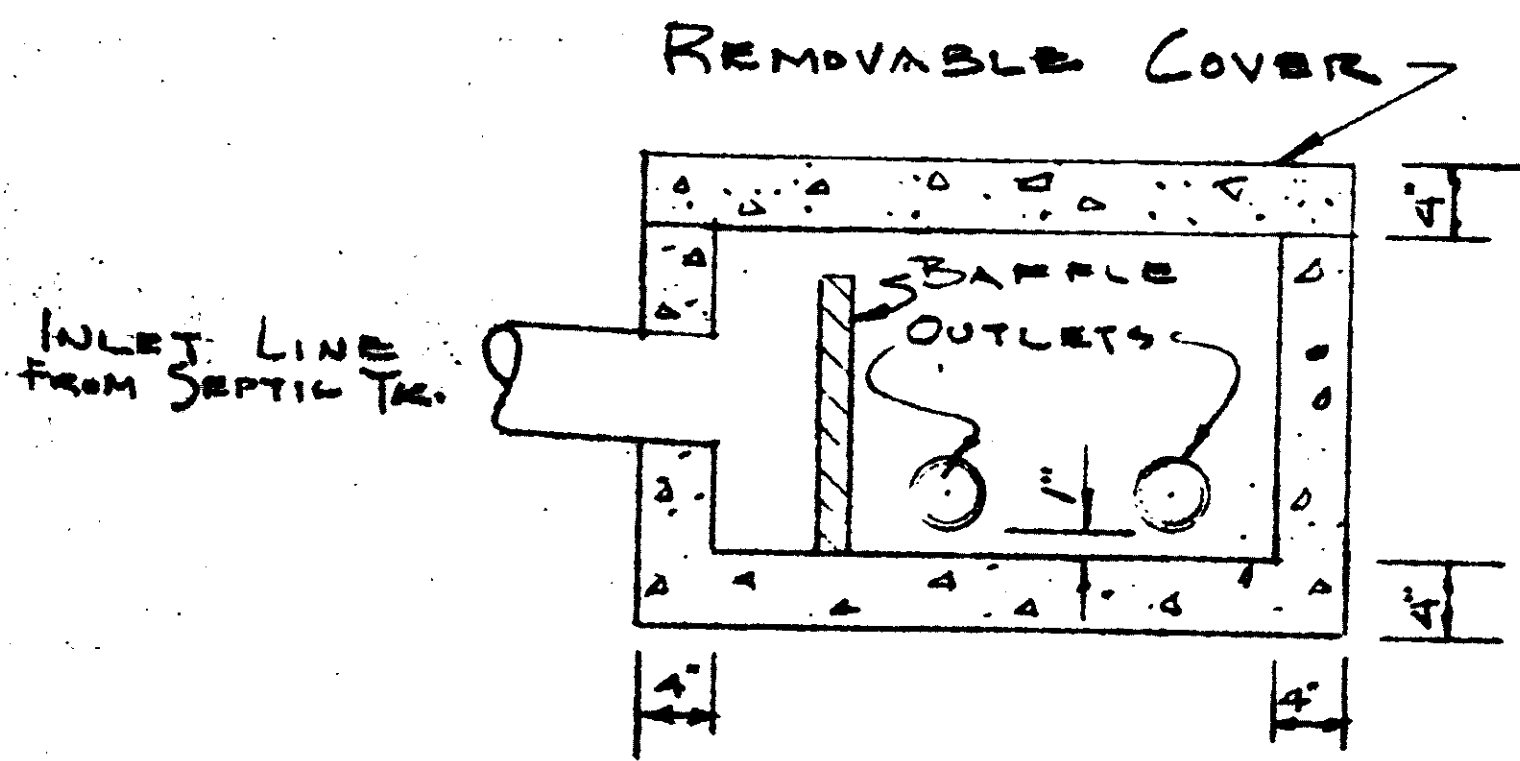

ACCESS ROAD - N.Y. RT. 9.W

SYMBOL	DESCRIPTION	NO. REQUIRED
	BANJO POLE & SIGN	
	OFFSET BANJO POLE AND SIGN	
	ISLAND LIGHT	L.G. L.G.
	ISLANDER WITH AIR	
	ISLANDER WITH AIR & WATER	
	MERCURY VAPOR APPROACH LIGHT	
	FLOODLIGHT POLE	
	AIR STAND	REEL TYPE POST TYPE
	AIR GAUGE WALL TYPE	
	AIR & WATER WELL	
	AIR WELL	
	ISLAND LIGHT POLE	
	ISLAND LIGHT POLE WITH AIR-WATER	
	CONCRETE PUMP ISLAND	L.G. L.G.
FC SC	INDICATE PRODUCT	ELEC. COMPUTING GASOLINE PUMP
FC SC	INDICATE PRODUCT	COMPUTING DISPENSER
	— IN SUBMERSIBLE PUMP	
	UNDER GROUND TANKS	
	----- GAL. GASOLINE	
	----- GAL. FUEL OIL	
	----- GAL. WASTE OIL	
	OIL DISPLAY CABINET	
	GAUGE BOX	
	FILL BOX	
NONE	IMPACT CHECK VALVE	
	VENT CAP	
	AIR COMPRESSOR	
	----- N.P.	
	NON-ROTATING AUTO LIFT ROLL-ON TYPE	
	NON-ROTATING AUTO LIFT FRAME CONTACT TYPE	
	REGISTERED REST RM. SIGN ON FLOODLIGHT POLE	
	REGISTERED REST RM. SIGN AND SPECIAL POLE	
	WATER HOSE RIBB	
	FIRE EXTINGUISHERS	
	SIZE -----	
	----- FENCE ON GUARD RAIL TYPE -----	
-----	FILL LINES FROM FILL BOXES TO TANKS	
-----	VENT LINES FROM TANKS	
-----	GASOLINE LINES FROM TANKS TO DISPENSERS	
	WATER LINE	
-----	SEWAGE & DRAINAGE LINES	
	TELEPHONE LINE	
-----	ELECTRIC LIGHT AND POWER	
	COMPRESSED AIR LINES	
	EXISTING ELEVATIONS	
	FINAL REQUIRED ELEVATIONS	

[illegible]

APPROVAL RECORD		
	DATE	BY
DIVISION OFFICE		
DIVISION OFFICE		
REGIONAL OFFICE		
NEW YORK OFFICE		

REVISION RECORD		
DATE	BY	DESCRIPTION
8/14/68	FWN	NEW DESIGN & NOTES
△		
△		
△		
△		

TEXACO INC.
DOMESTIC SALES DEPARTMENT
BUFFALO DIVISION
GLENMONT, N.Y.
ACCESS RD.-NY RT. 9W
SEWERAGE PLANT

SCALE 1" = 10' DATE 5/1/64
DRAWN BY T.D.M. TRACED BY
CHECKED BY
APPROVED NO

APPROVED
DATE: Dec-11, 1964
Arthur T. Zaudner
Deputy Director
Office of Bookkeeping

