
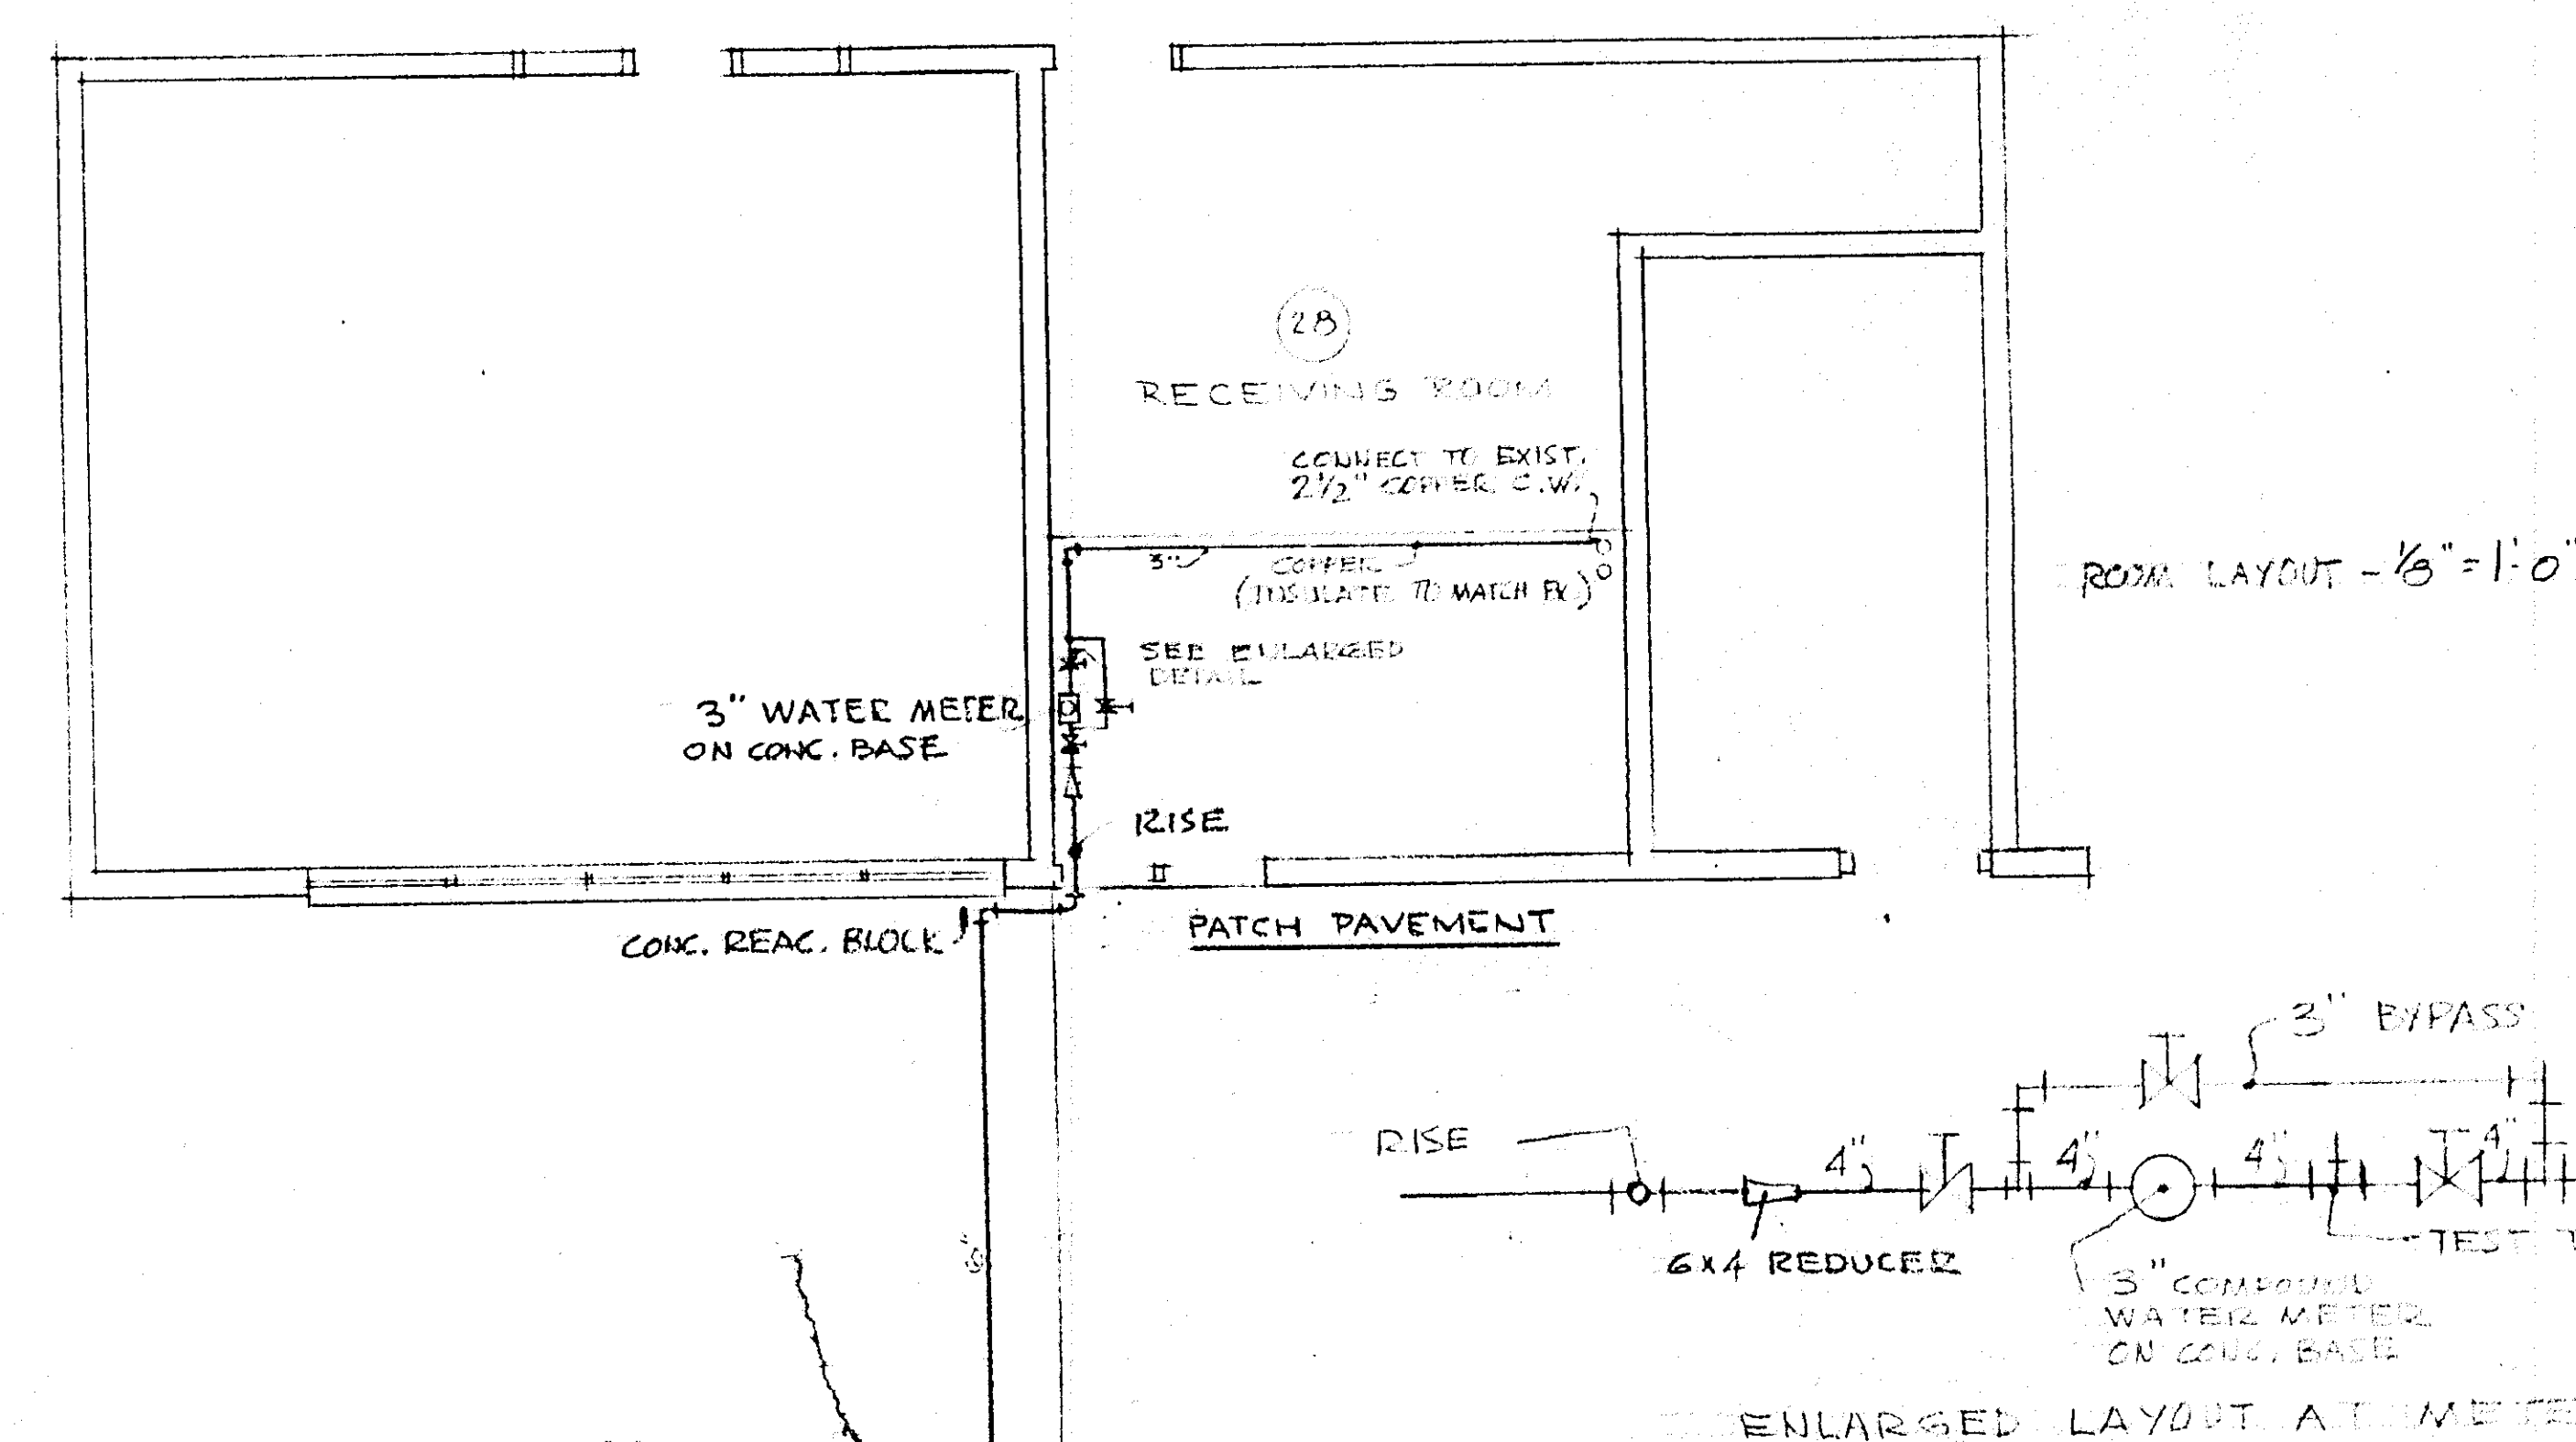
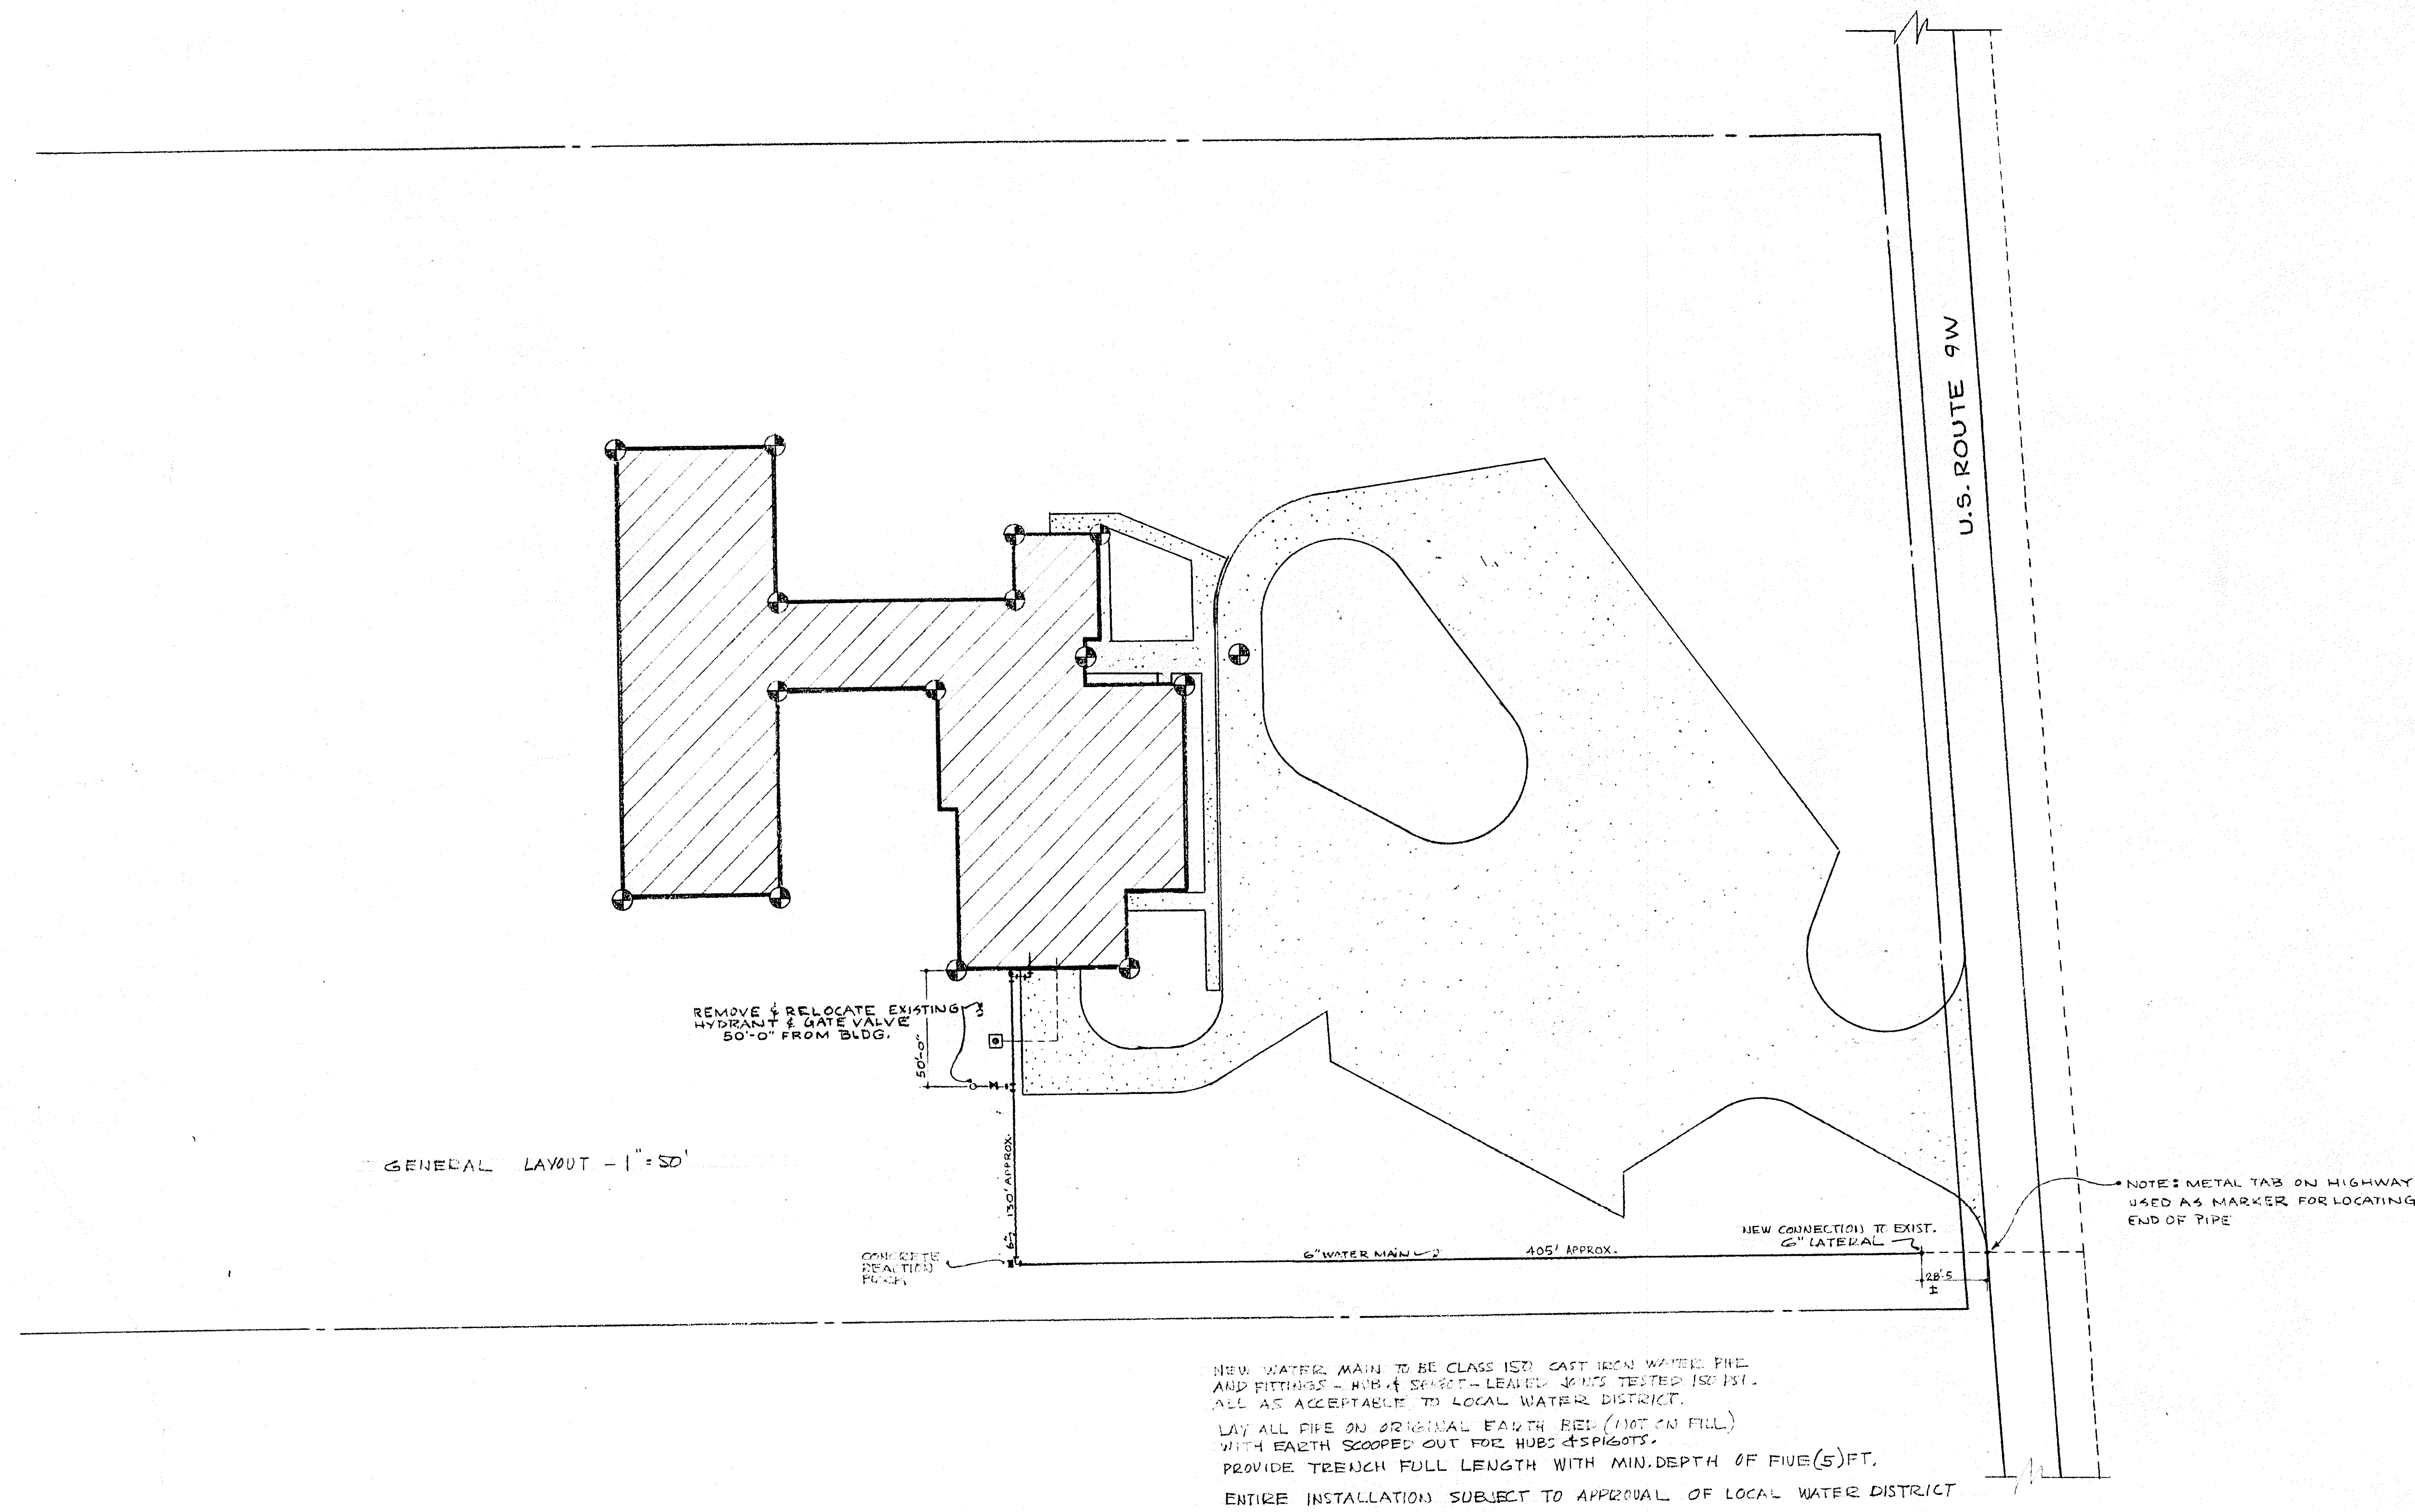


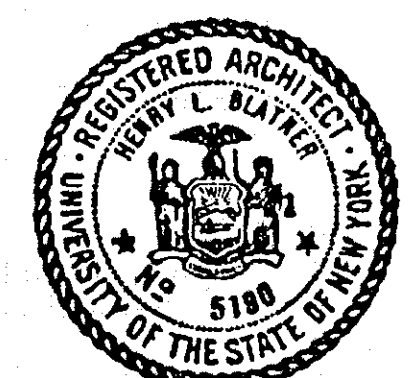

LAYOUT OF NEW WATER MAIN

THIS CONTRACTOR SHALL VERIFY ALL DIMENSIONS AT SITE		COMMISSION NO.
DRAWN BY M.S.	GLENNHURST ELEMENTARY SCHOOL CENTRAL SCHOOL DISTRICT TOWNS OF BETHLEHEM AND NEW SCOTLAND - ALBANY COUNTY - NEW YORK	DATE August 11, 1960
TRACED BY		REVISED
CHECKED BY W.S.		
APPROVED BY		
	OFFICE OF HENRY L. BLATNER ARCHITECT 11 NORTH PEARL STREET ALBANY 7, NEW YORK	DRAWING NO. WM