


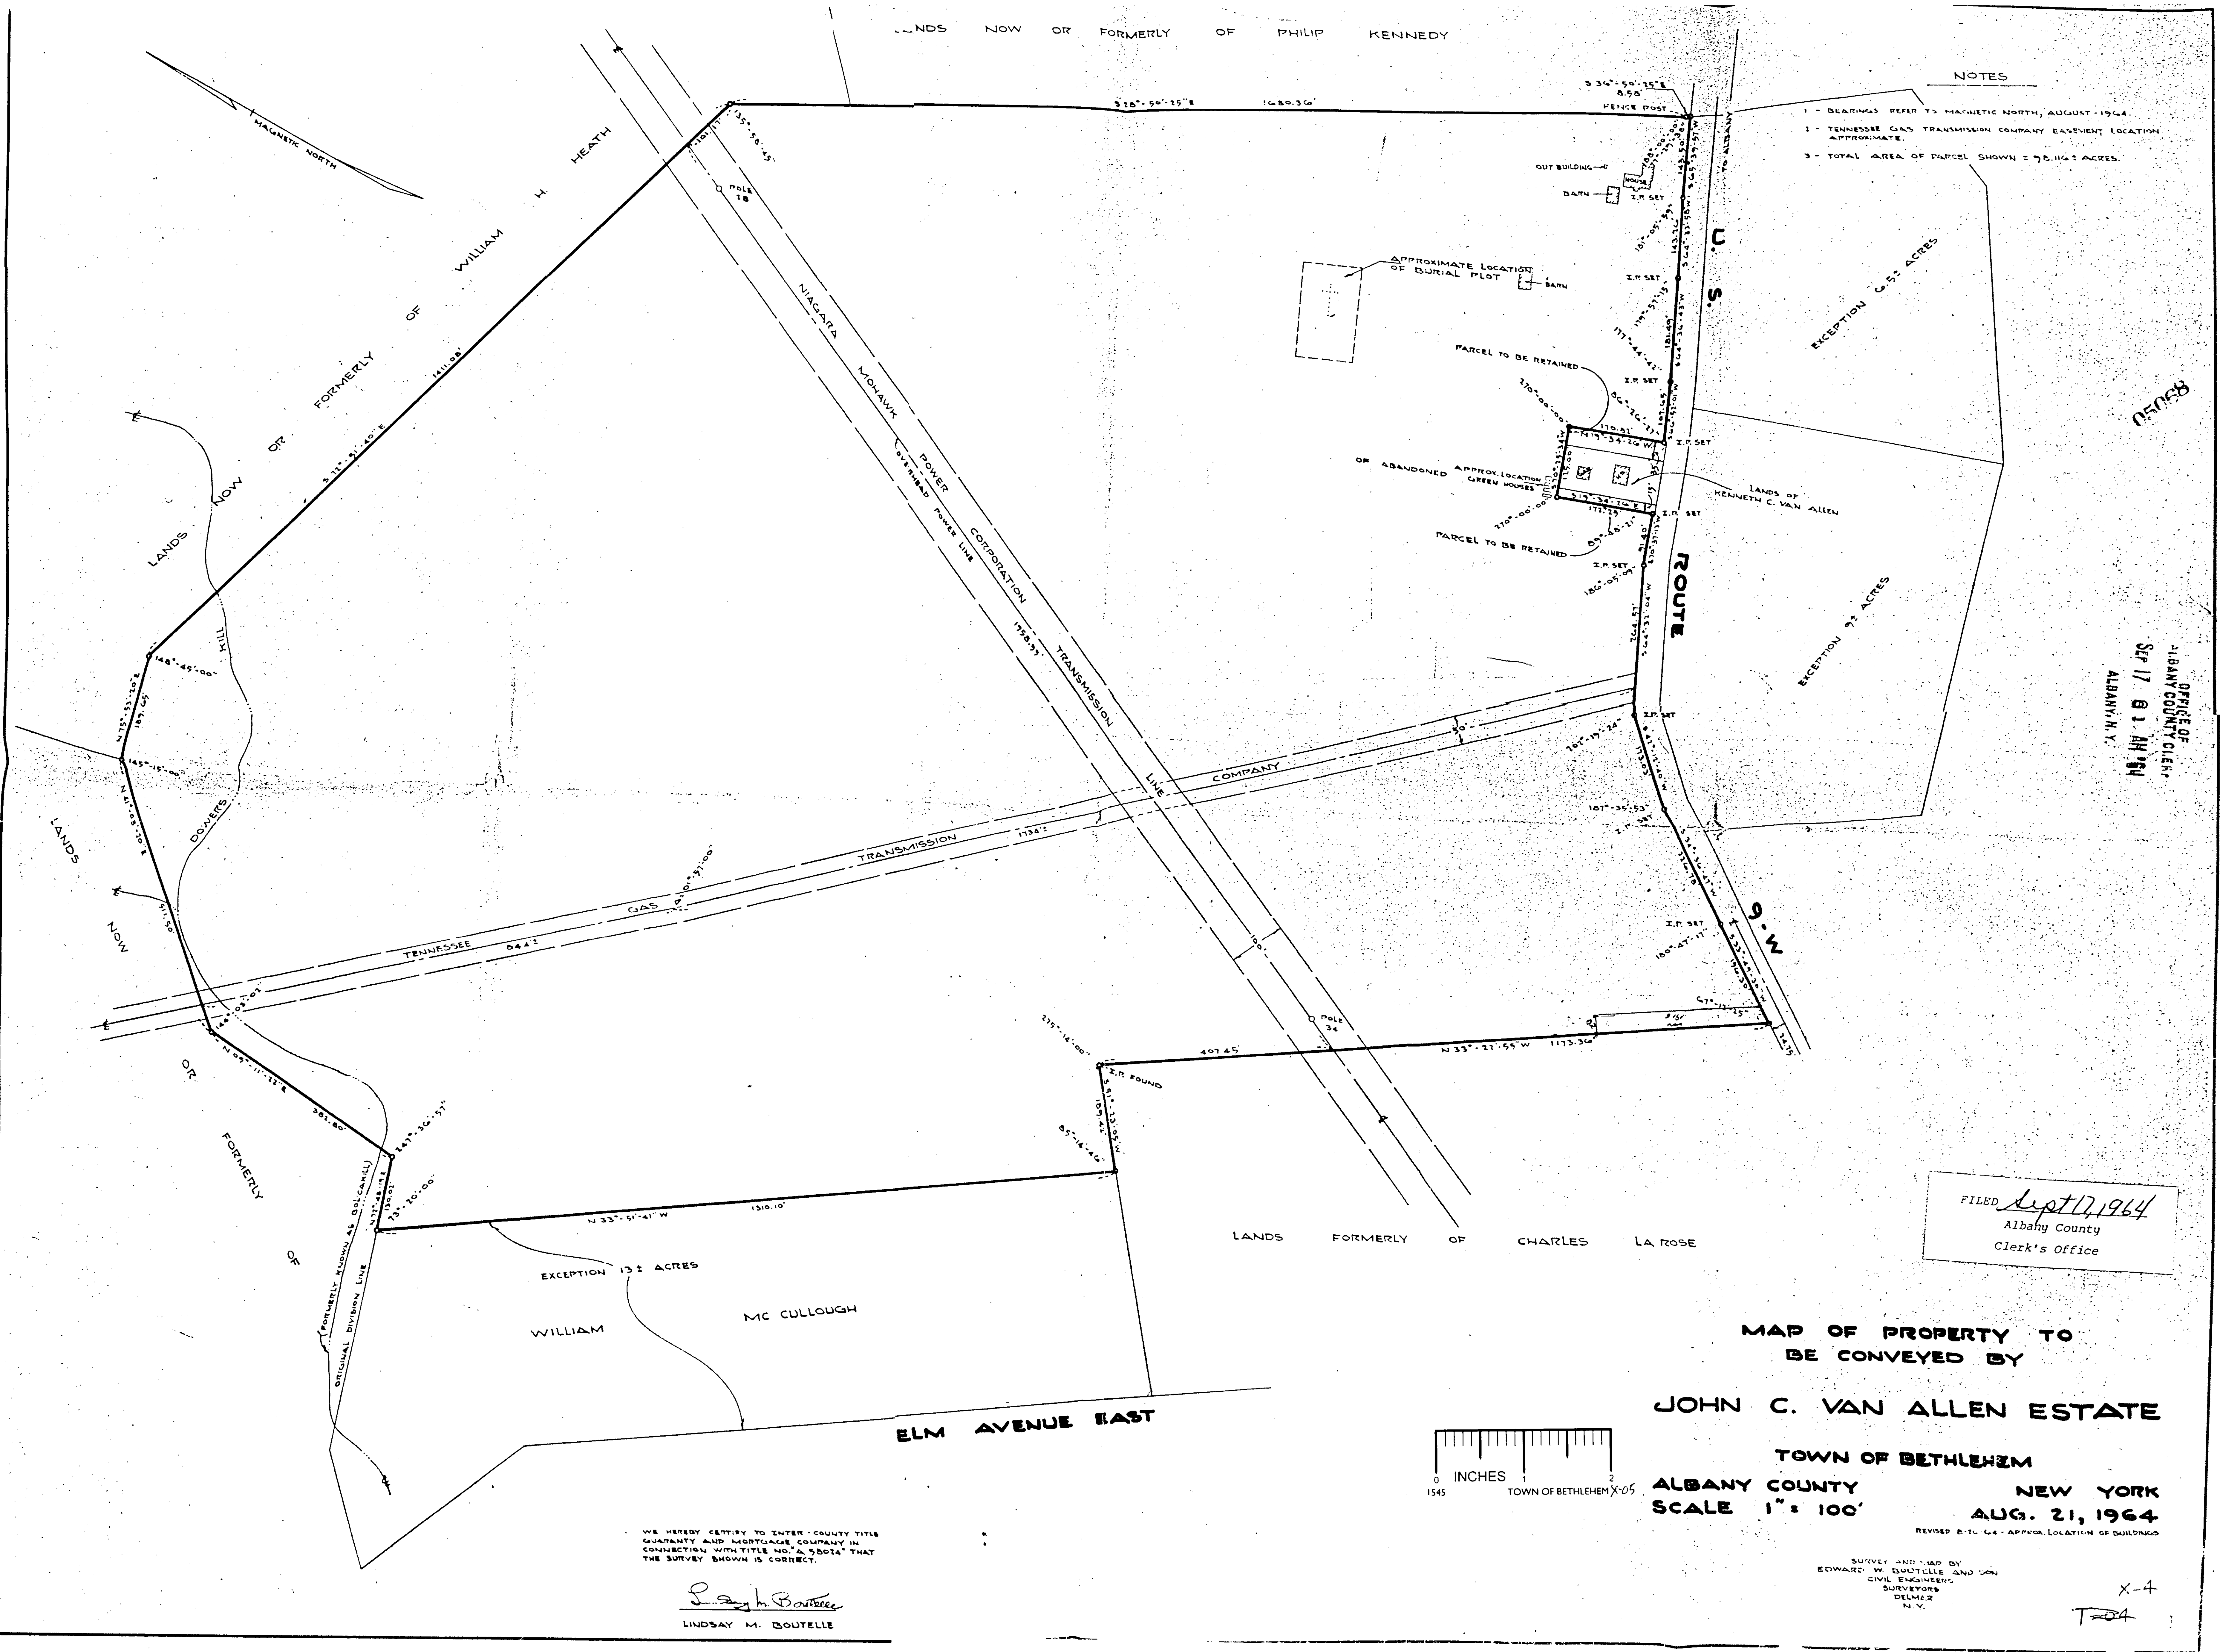

NOTES

- 1 - BEARINGS REFER TO MAGNETIC NORTH, AUGUST, 1964
- 2 - TENNESSEE GAS TRANSMISSION COMPANY EASEMENT LOCATION APPROXIMATE
- 3 - TOTAL AREA OF PARCEL SHOWN IS 75.1161 ACRES

FILED Sept 17, 1964
Albany County
Clerk's Office

MAP OF PROPERTY TO
BE CONVEYED BY
JOHN C. VAN ALLEN ESTATE
TOWN OF BETHLEHEM
ALBANY COUNTY
NEW YORK
AUG. 21, 1964
REVISED B-10 L-4 - APPROX. LOCATION OF BUILDINGS

SURVEY AND MAP BY
EDWARD W. BOUTELLE AND SON
CIVIL ENGINEERS
SURVEYORS
DELMAER
N.Y.

WE HEREBY CERTIFY TO ENTER - COUNTY TITLE
GUARANTY AND MORTGAGE COMPANY IN
CONNECTION WITH TITLE NO. 6, 5501A THAT
THE SURVEY SHOWN IS CORRECT.

Lindsay M. Boutelle
LINDSAY M. BOUTELLE

OFFICE OF
ALBANY COUNTY CLERK
SEP 17 @ 1 PM '64
ALBANY, N.Y.

x-4
T-24