
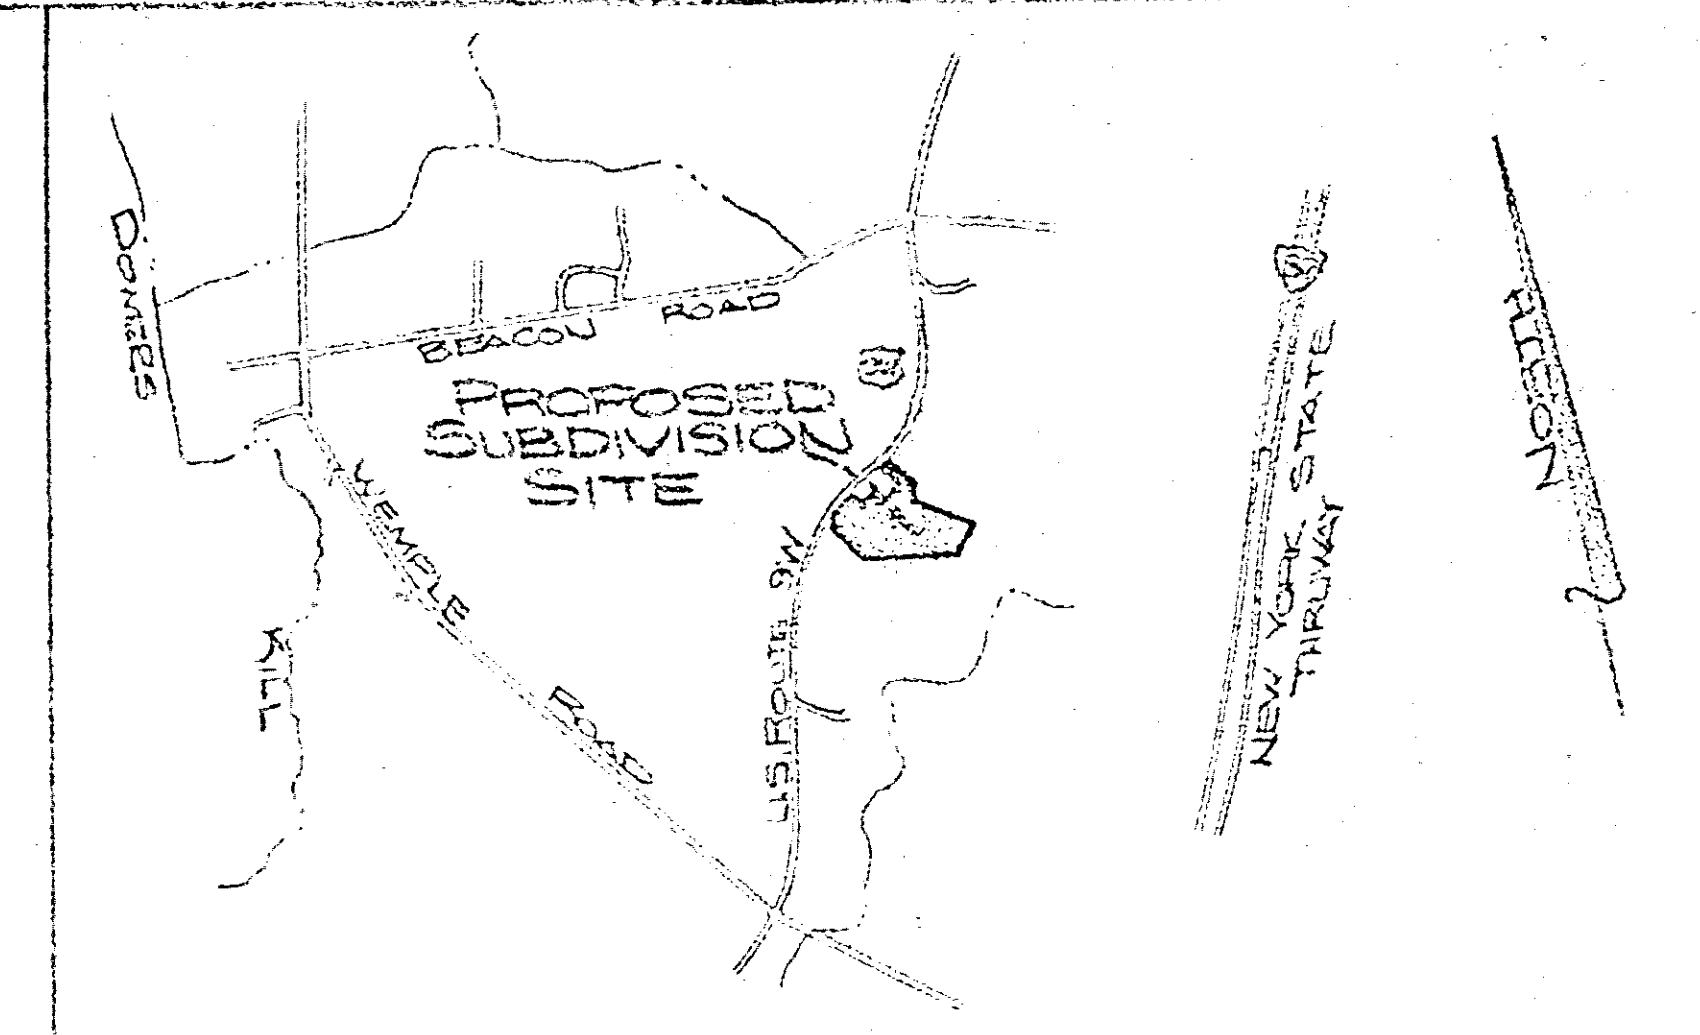


Facchetti

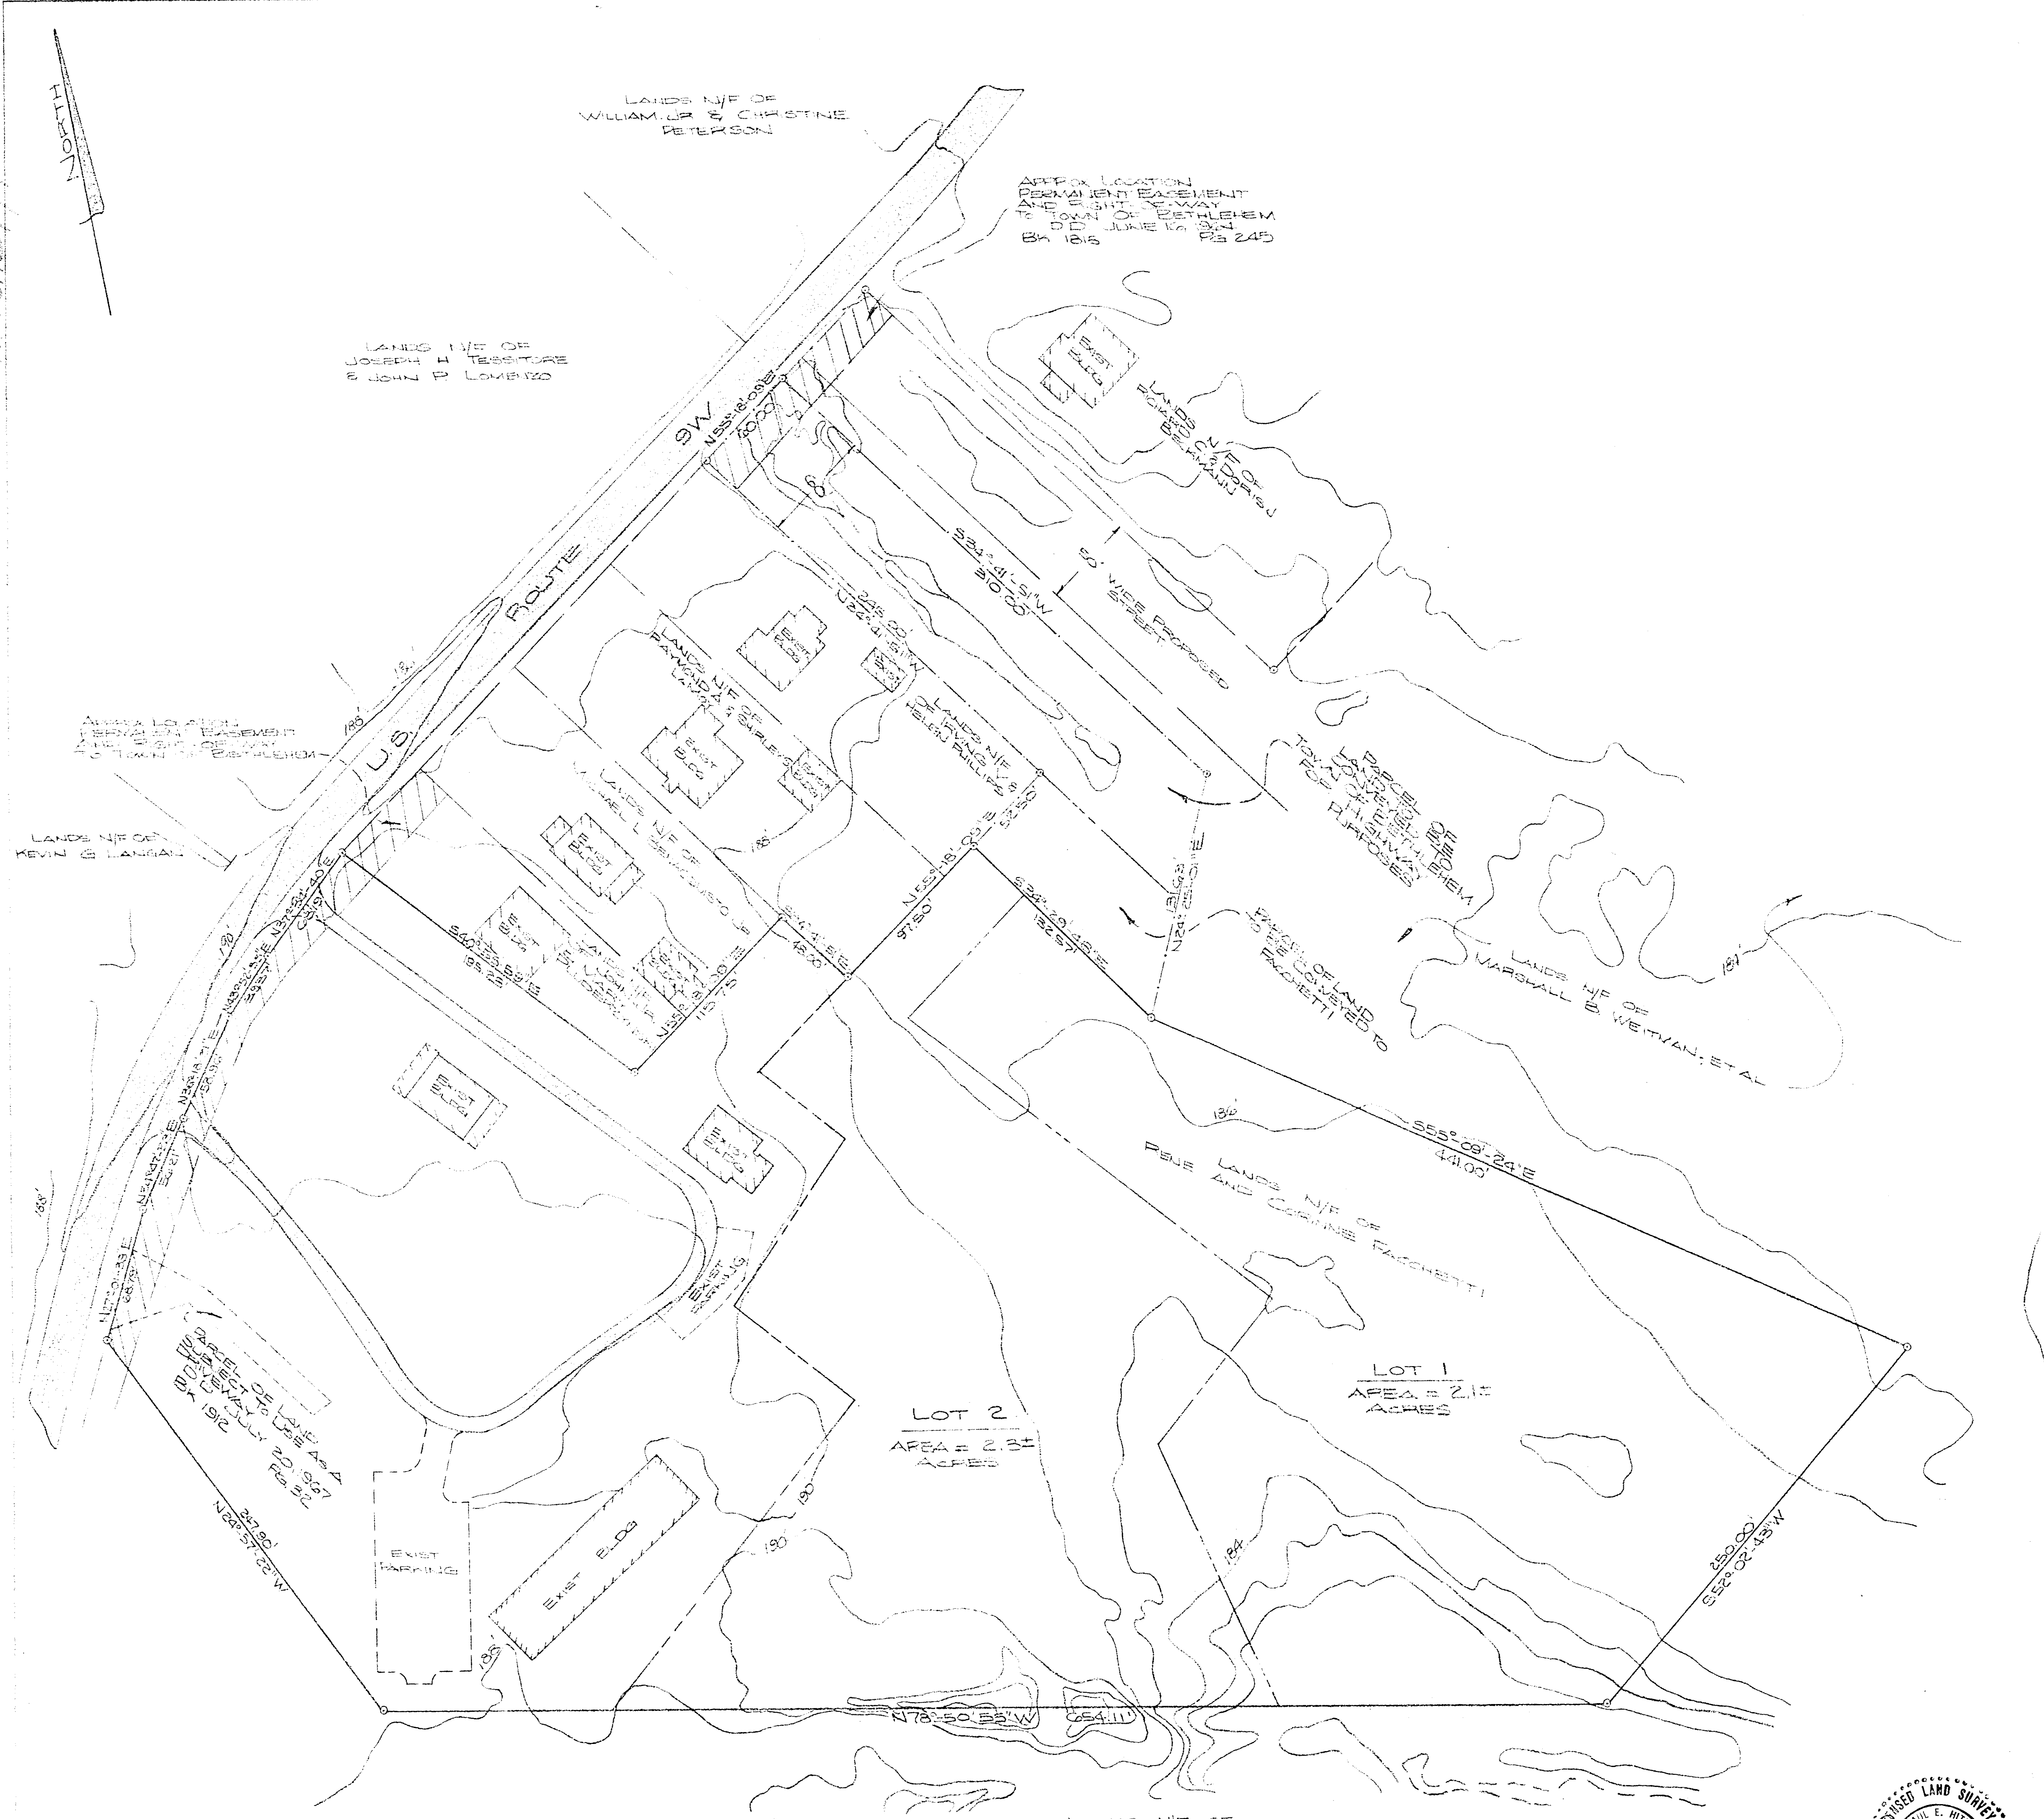

VICINITY MAP


PLANNING BOARD
TOWN OF BETHLEHEM
ALBANY COUNTY, NEW YORK

PRELIMINARY PLAT APPROVAL

This plat approved subject to modifications stated in Certificate of Approval of Preliminary Plat No. 55-2, dated DEC 20 1984. This approval does NOT authorize the filing of this plat in the Office of the Albany County Clerk, nor does it authorize the issuance of Building Permits.

John J. Crill
Secretary to the Board

Dated DEC 20 1984

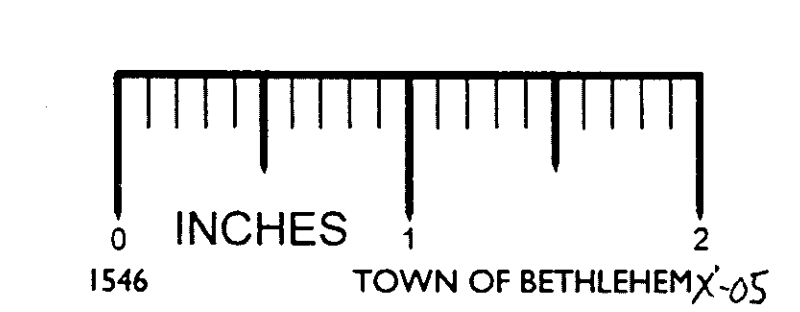

ALBANY COUNTY HEALTH DEPARTMENT
APPROVAL

**PRELIMINARY PLAT
PROPOSED SUBDIVISION
PROPERTY OF
RENE AND CORINNE FACCHETTI**

TOWN OF BETHLEHEM
COUNTY: ALBANY STATE: NEW YORK
SCALE: 1" = 50' DATE: FEB 2, 1984

MAP PREPARED BY:
PAUL E. HITE
LICENSED LAND SURVEYOR
DELMAR, NEW YORK

REC'D FR MAR 25 FEB 85 201