


FED. ROAD REG. NO.	STATE	FEDERAL AID PROJECT NO.	SHEET NO.	TOTAL SHEETS
I	N.Y.		98	15
DELAWARE PT. 2, S.H. 41				
ALBANY COUNTY				


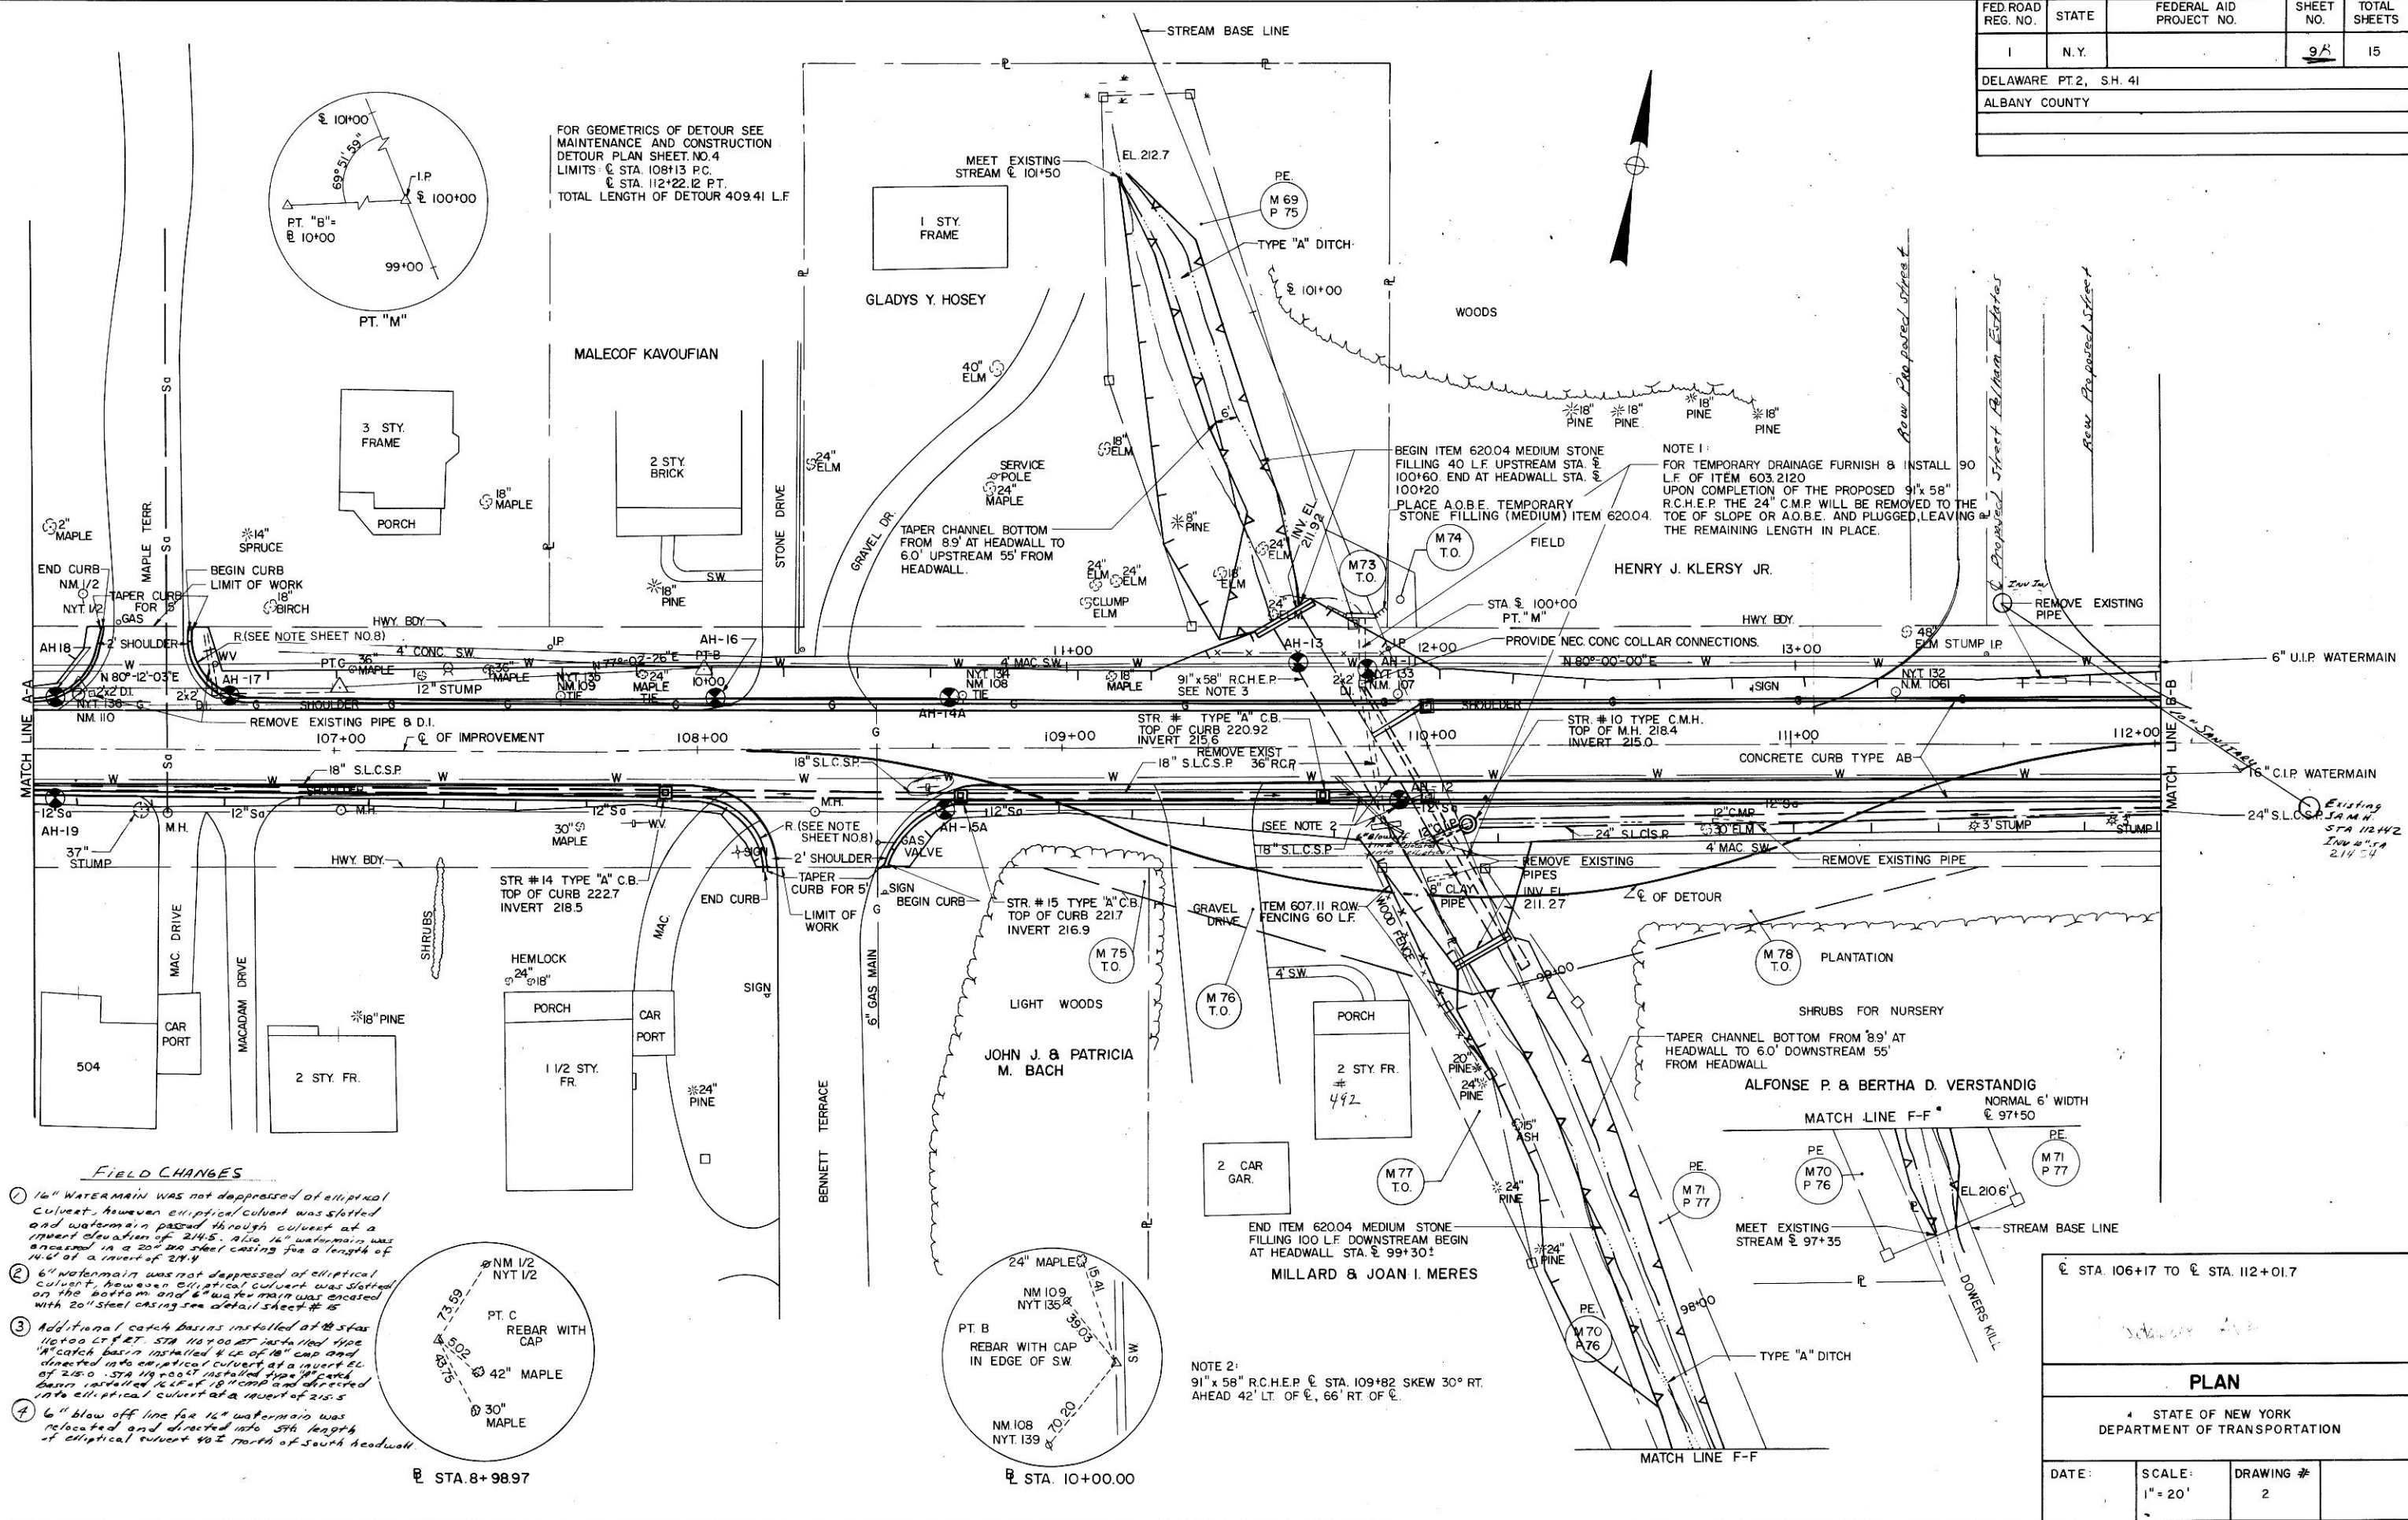

FIELD CHANGES


STA. 8+98.97

STA. 10+00.00

STA. 106+17 TO STA. 112+01.7

PLAN

STATE OF NEW YORK
DEPARTMENT OF TRANSPORTATION

DATE:	SCALE:	DRAWING #
	1" = 20'	2