


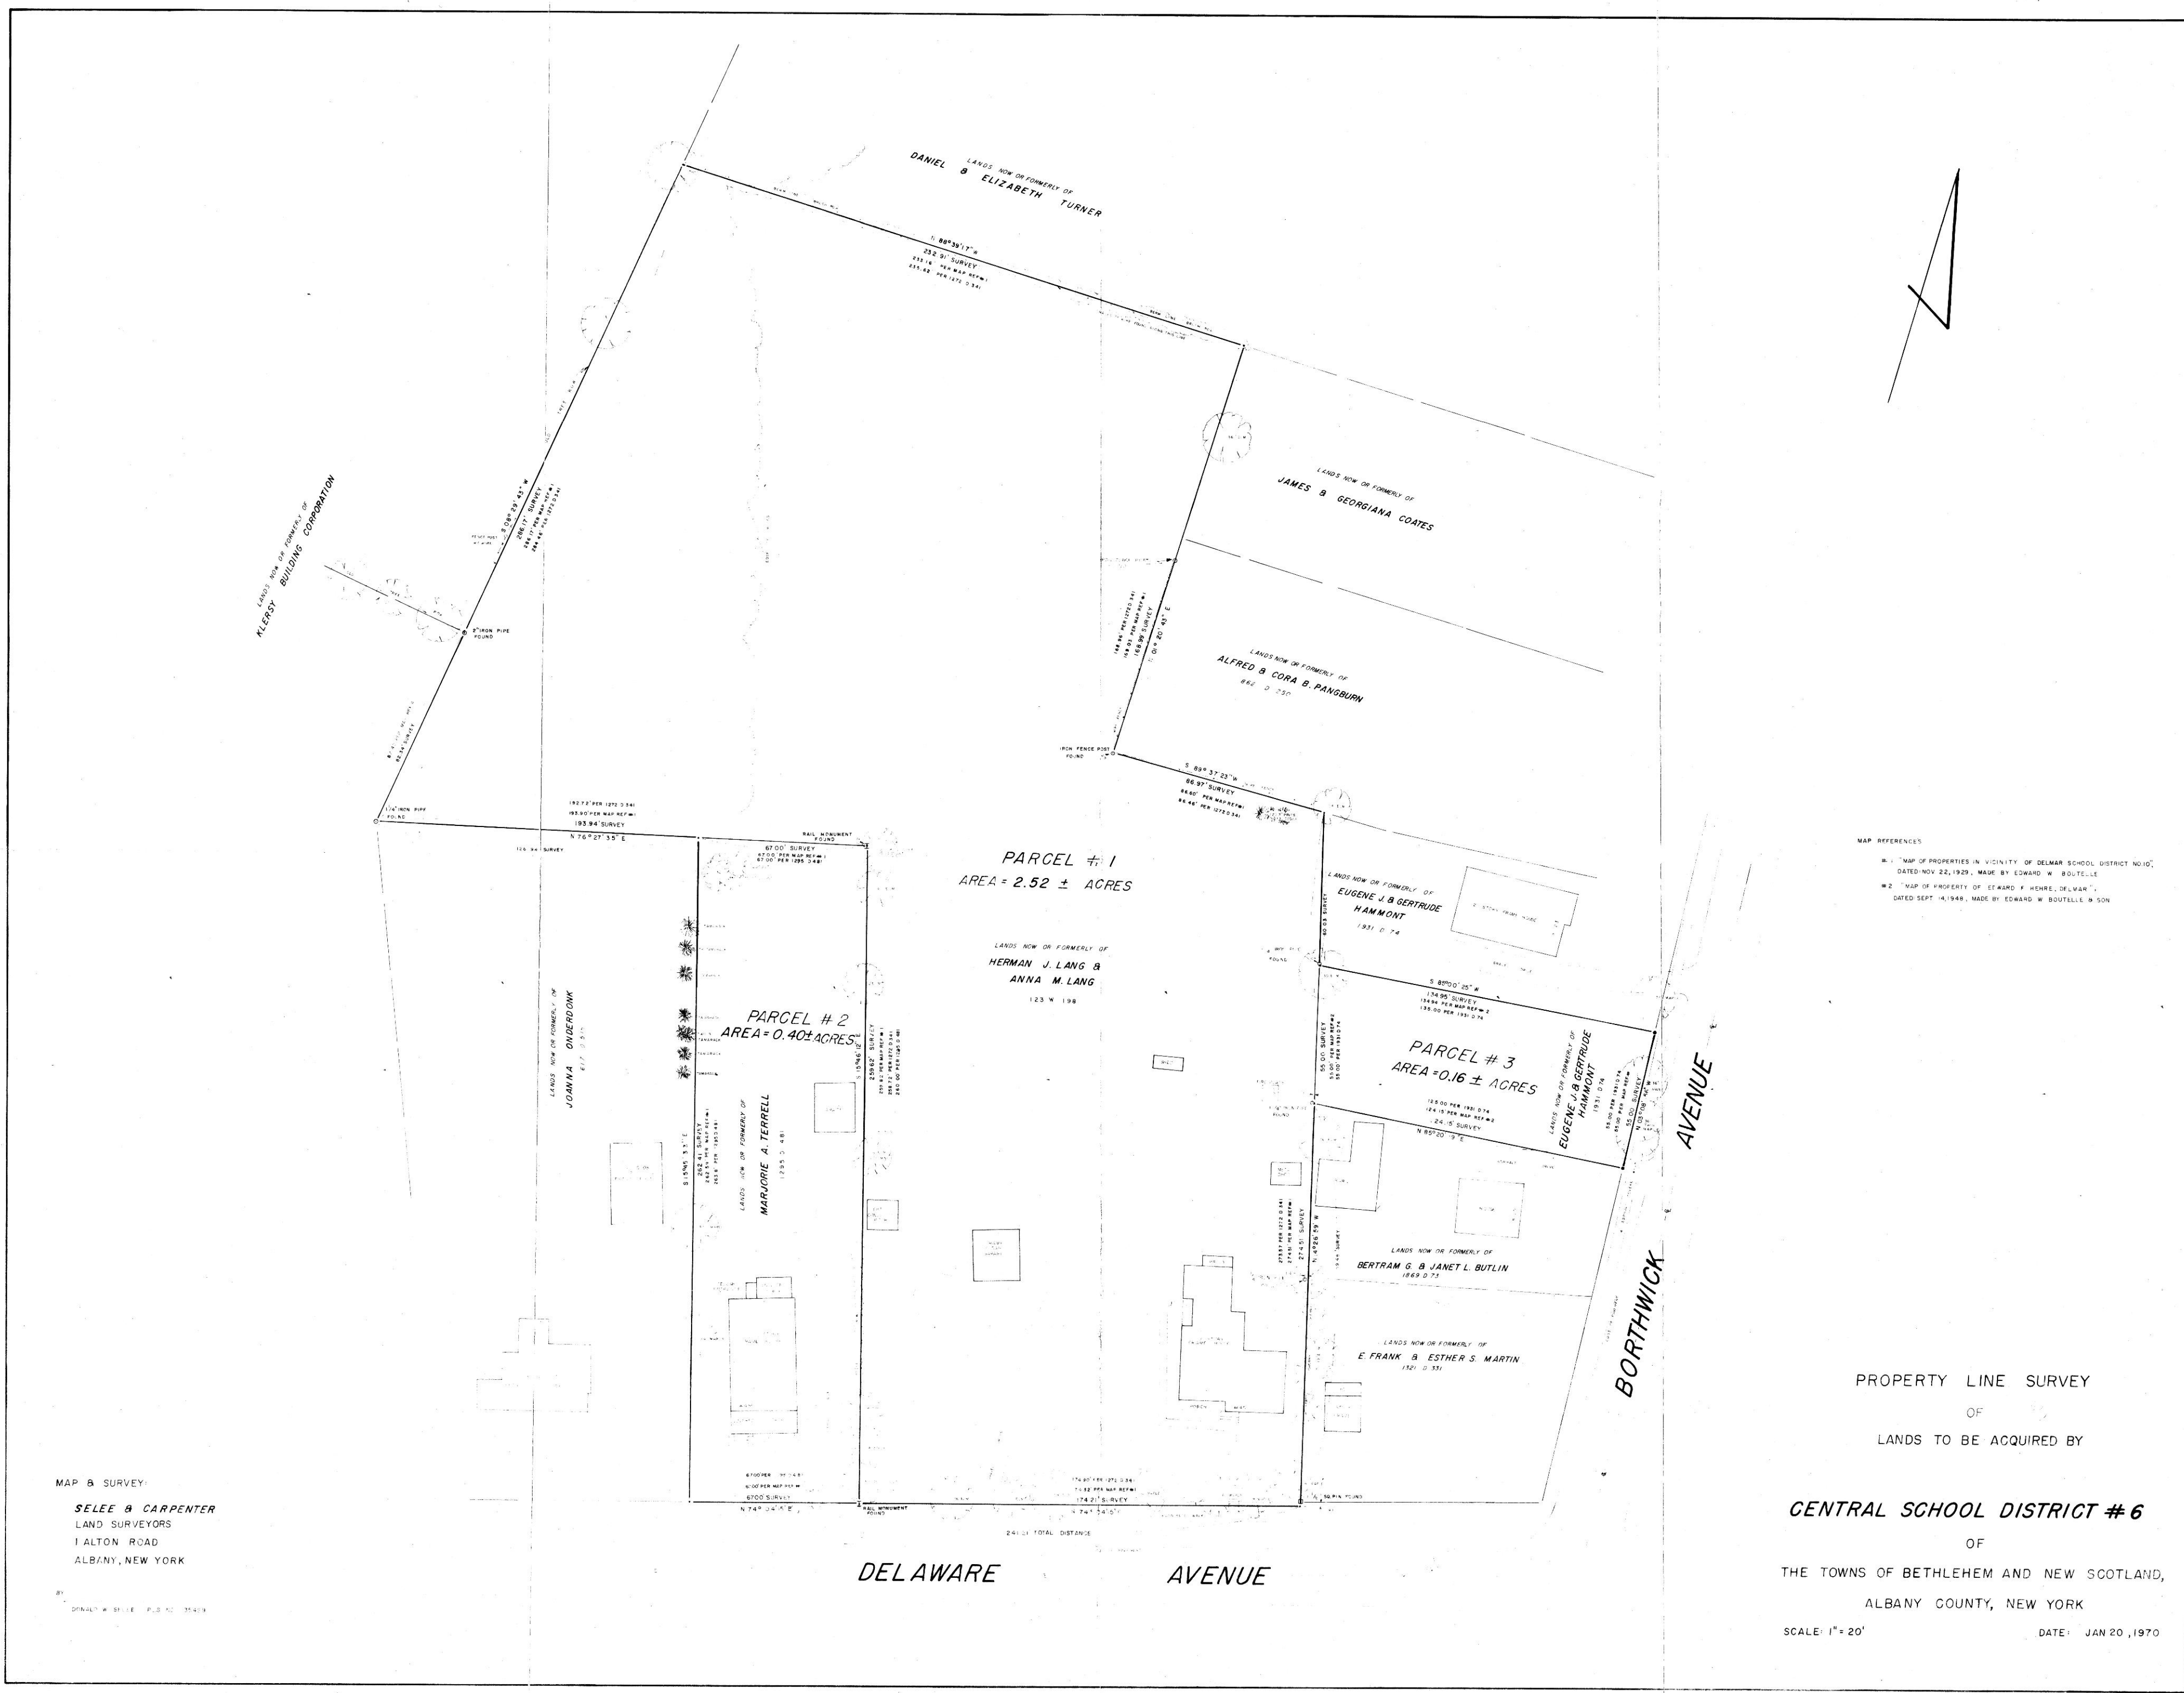

MAP REFERENCES  
#1 "MAP OF PROPERTIES IN VICINITY OF DELMAR SCHOOL DISTRICT NO.10",  
DATED NOV. 22, 1929, MADE BY EDWARD W. BOUTELLE  
#2 "MAP OF PROPERTY OF EDWARD F. HENRE, DELMAR",  
DATED SEPT. 14, 1948, MADE BY EDWARD W. BOUTELLE & SON

PROPERTY LINE SURVEY  
OF  
LANDS TO BE ACQUIRED BY

CENTRAL SCHOOL DISTRICT #6  
OF  
THE TOWNS OF BETHLEHEM AND NEW SCOTLAND,  
ALBANY COUNTY, NEW YORK  
SCALE: 1" = 20'  
DATE: JAN 20, 1970

MAP & SURVEY  
SELEE & CARPENTER  
LAND SURVEYORS  
1 ALTON ROAD  
ALBANY, NEW YORK