


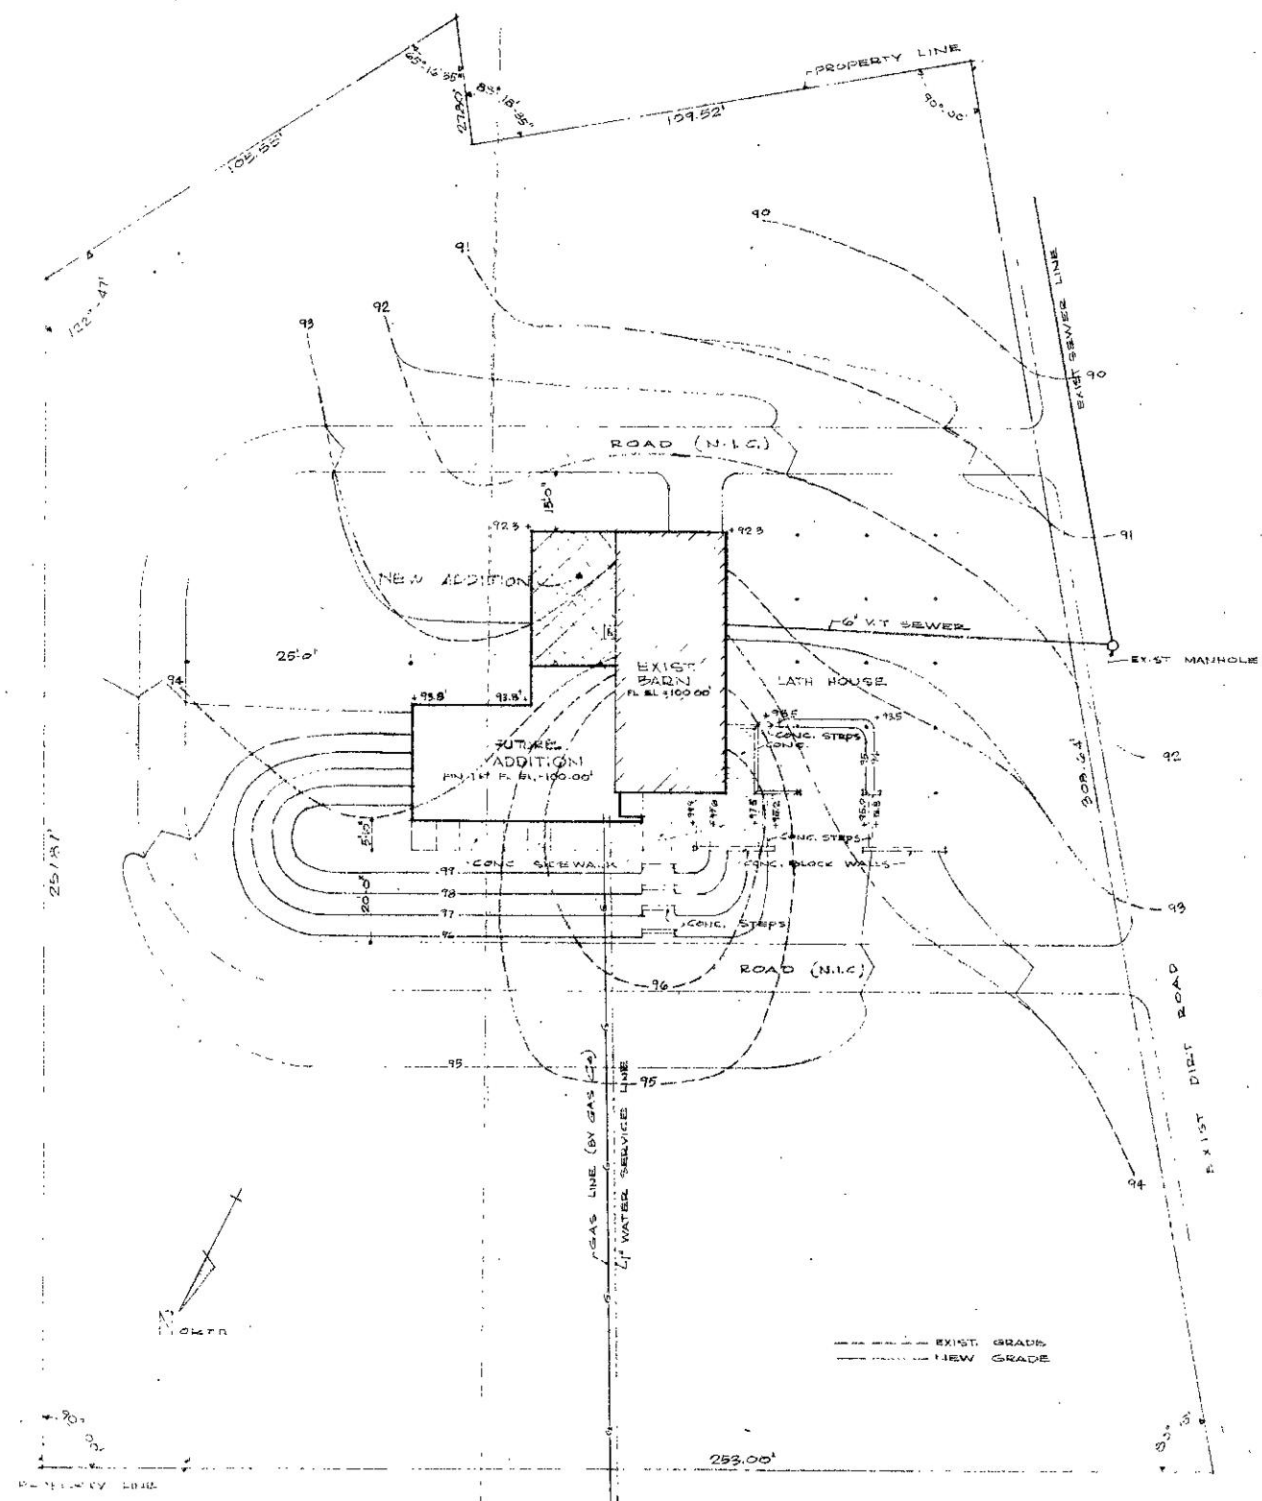

DELAWARE AVE.
PLOT PLAN 1/2"

SCHEDULE OF ROOM FINISHES

ROOM	FLOOR	WALLS	Ceiling	BASE	TRIM	WANSOT	REMARKS
FLORIST SHOP	VINYL TILE	REDWOOD STONE & SHEETROCK	CROWN PLANK	RUBBER	WOOD		
OFFICE	VINYL TILE	REDWOOD STONE & SHEETROCK	SHEETROCK	RUBBER	WOOD		
REFRIGERATOR	CEMENT	1/2" CEMENT PL.	1/2" CEMENT PL.		WOOD		
WORK RM.	VINYL TILE	SHEETROCK	CROWN PLANK	RUBBER	WOOD		
GARDEN SHOP	EXIST. WOOD						SAME EXIST. FLOOR
STORAGE RM.	EXIST. WOOD						
STORAGE RM. "A"	CONCRETE	CONC. BLOCK			WOOD		
STORAGE RM. "B"	CONCRETE	CONC. BLOCK			WOOD		
RECEIVING RM.	CONCRETE		SHEETROCK		WOOD		
WOMEN'S TOILET	ASPHALT TILE ON 1" CONC. SLAB	MARBLE BOARD ON 1/2" SHEETROCK	SHEETROCK	RUBBER	WOOD		PTG. MASONRY WALL
MEN'S TOILET	ASPHALT TILE ON 1" CONC. SLAB	MARBLE BOARD ON 1/2" SHEETROCK	SHEETROCK	RUBBER	WOOD		PTG. MASONRY WALL
GARAGE "A"	EXIST. CONC.	SHEETROCK	SHEETROCK		WOOD		TWO LAYERS OF 3/4" SHEETROCK ON CHALK
GARAGE "B"	EXIST. CONC.		SHEETROCK				TWO LAYERS OF 3/4" SHEETROCK ON CHALK

SCHEDULE OF DOORS

NO.	SIZE	TYPE	FIN.	SALE	REMARKS

- NEW STUD WALL
- EXIST. STUD WALL
- STUD WALL REMOVE

X-8

FLORIST & GARDEN
SHOP, DE LAWARE AVE., DELAWARE, N.Y.
PLOT PLAN
LEONARD R. ARNOLD
ARCHT.