


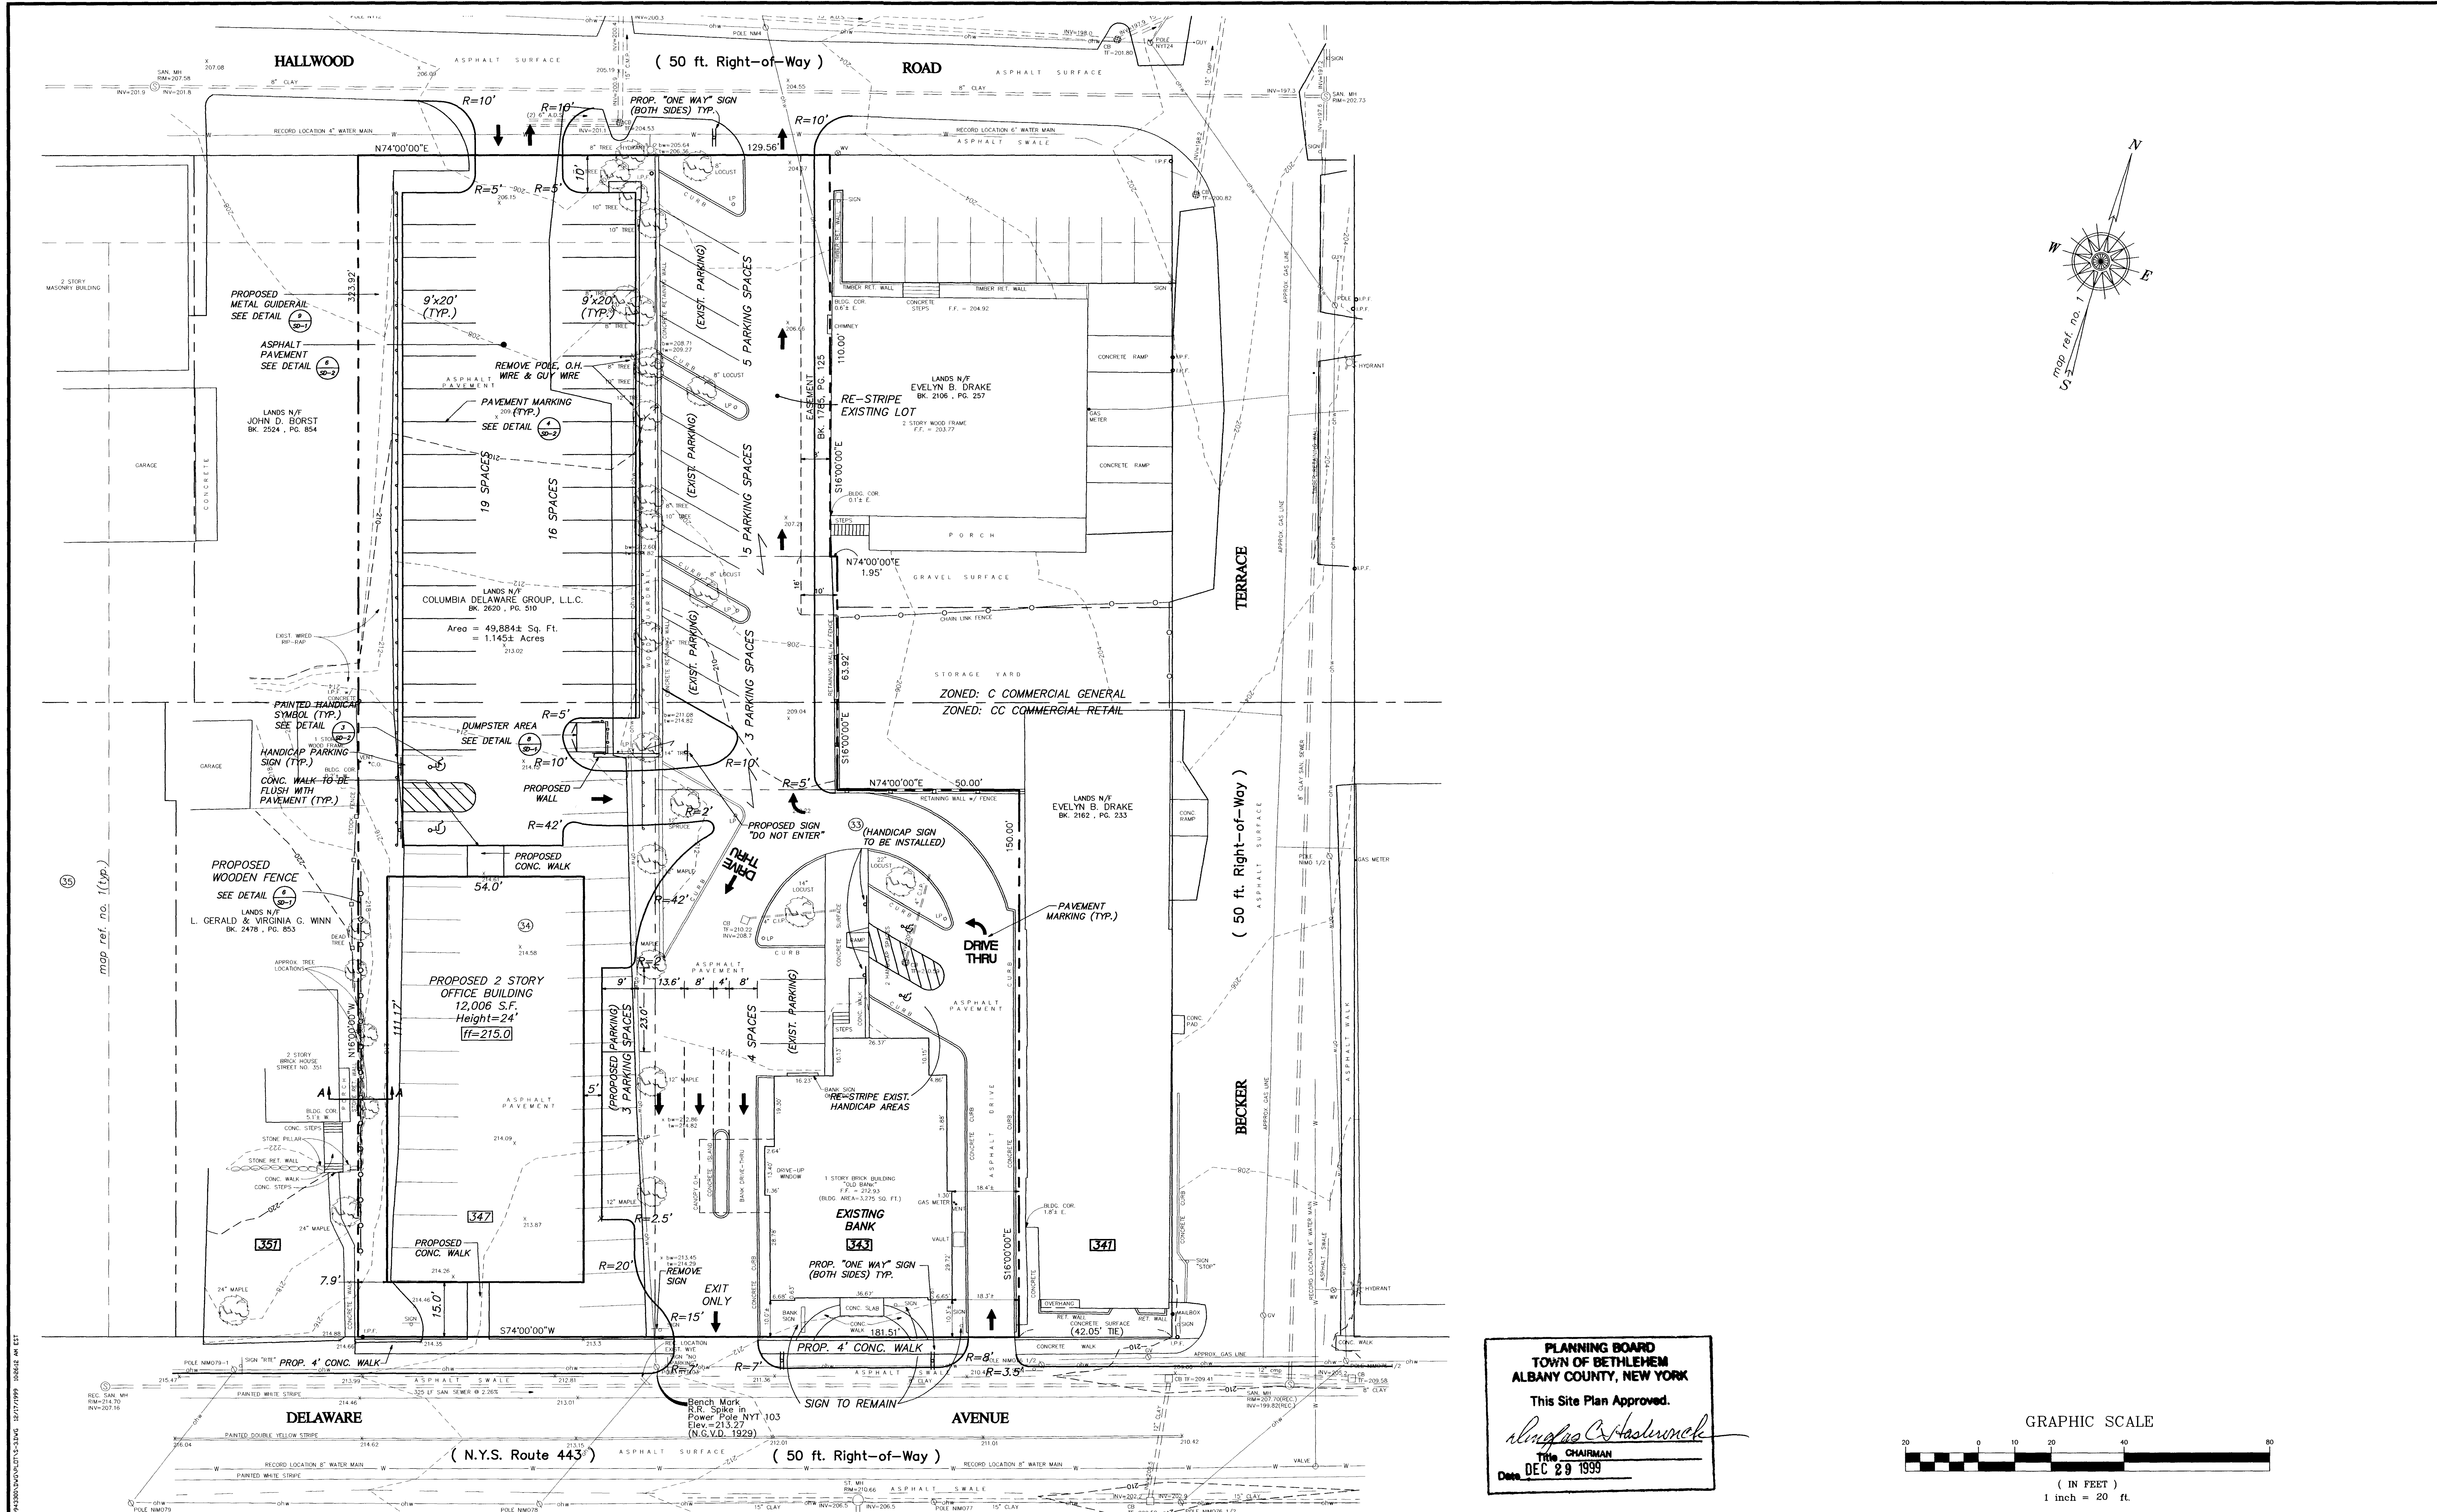

© Copyright 1999 Vollmer Associates LLP Engineers, Landscape Architects, Planners All rights reserved. Unauthorized duplication is a violation of applicable laws.			<table><tr><th>DATE</th><th>RECORD OF WORK</th><th>APPR.</th></tr><tr><td>11-10-99</td><td>REVISED PER TOWN OF BETHLEHEM COMMENTS</td><td>R.M.D.</td></tr><tr><td>11-23-99</td><td>REVISED PER COLUMBIA DEVELOPMENT CORPORATION COMMENTS</td><td>R.M.D.</td></tr><tr><td>12-3-99</td><td>REVISED PER COLUMBIA DEVELOPMENT CORPORATION & TOWN OF BETHLEHEM COMMENTS</td><td>R.M.D.</td></tr></table>		DATE	RECORD OF WORK	APPR.	11-10-99	REVISED PER TOWN OF BETHLEHEM COMMENTS	R.M.D.	11-23-99	REVISED PER COLUMBIA DEVELOPMENT CORPORATION COMMENTS	R.M.D.	12-3-99	REVISED PER COLUMBIA DEVELOPMENT CORPORATION & TOWN OF BETHLEHEM COMMENTS	R.M.D.	<table><tr><td colspan="2">ENGINEERS · LANDSCAPE ARCHITECTS · PLANNERS</td></tr><tr><td colspan="2">Pine West Plaza, Building 1A Washington Ave. Extension, Albany, NY 12205-5510 Tel 518 · 452 · 4358 Fax 518 · 452 · 9234</td></tr></table>		ENGINEERS · LANDSCAPE ARCHITECTS · PLANNERS		Pine West Plaza, Building 1A Washington Ave. Extension, Albany, NY 12205-5510 Tel 518 · 452 · 4358 Fax 518 · 452 · 9234		Unauthorized alteration or addition to this map is a violation of section 7209, sub-division 2 of the New York State Education Law. Only copies from the original of this map bearing an original signature and the embossed seal of the preparer shall be considered to be true and valid copies.		N.Y.S. LIC. NO. 067234 <i>[Signature]</i> 12/17/99 R. MARK DEMPFF P.E.		PROPOSED OFFICE BUILDING 347 DELAWARE AVENUE * TOWN OF BETHLEHEM COUNTY OF ALBANY * NEW YORK PROPOSED LAYOUT PLAN		Sheet No. S-3 Cadd DATE: November, 1999 SCALE: 1" = 20'	
DATE	RECORD OF WORK	APPR.																												
11-10-99	REVISED PER TOWN OF BETHLEHEM COMMENTS	R.M.D.																												
11-23-99	REVISED PER COLUMBIA DEVELOPMENT CORPORATION COMMENTS	R.M.D.																												
12-3-99	REVISED PER COLUMBIA DEVELOPMENT CORPORATION & TOWN OF BETHLEHEM COMMENTS	R.M.D.																												
ENGINEERS · LANDSCAPE ARCHITECTS · PLANNERS																														
Pine West Plaza, Building 1A Washington Ave. Extension, Albany, NY 12205-5510 Tel 518 · 452 · 4358 Fax 518 · 452 · 9234																														
DRAWN BY: R.D. DAVIS JR.			FIELD SURVEY:		CHK BY: R.M. DEMPFF																									