
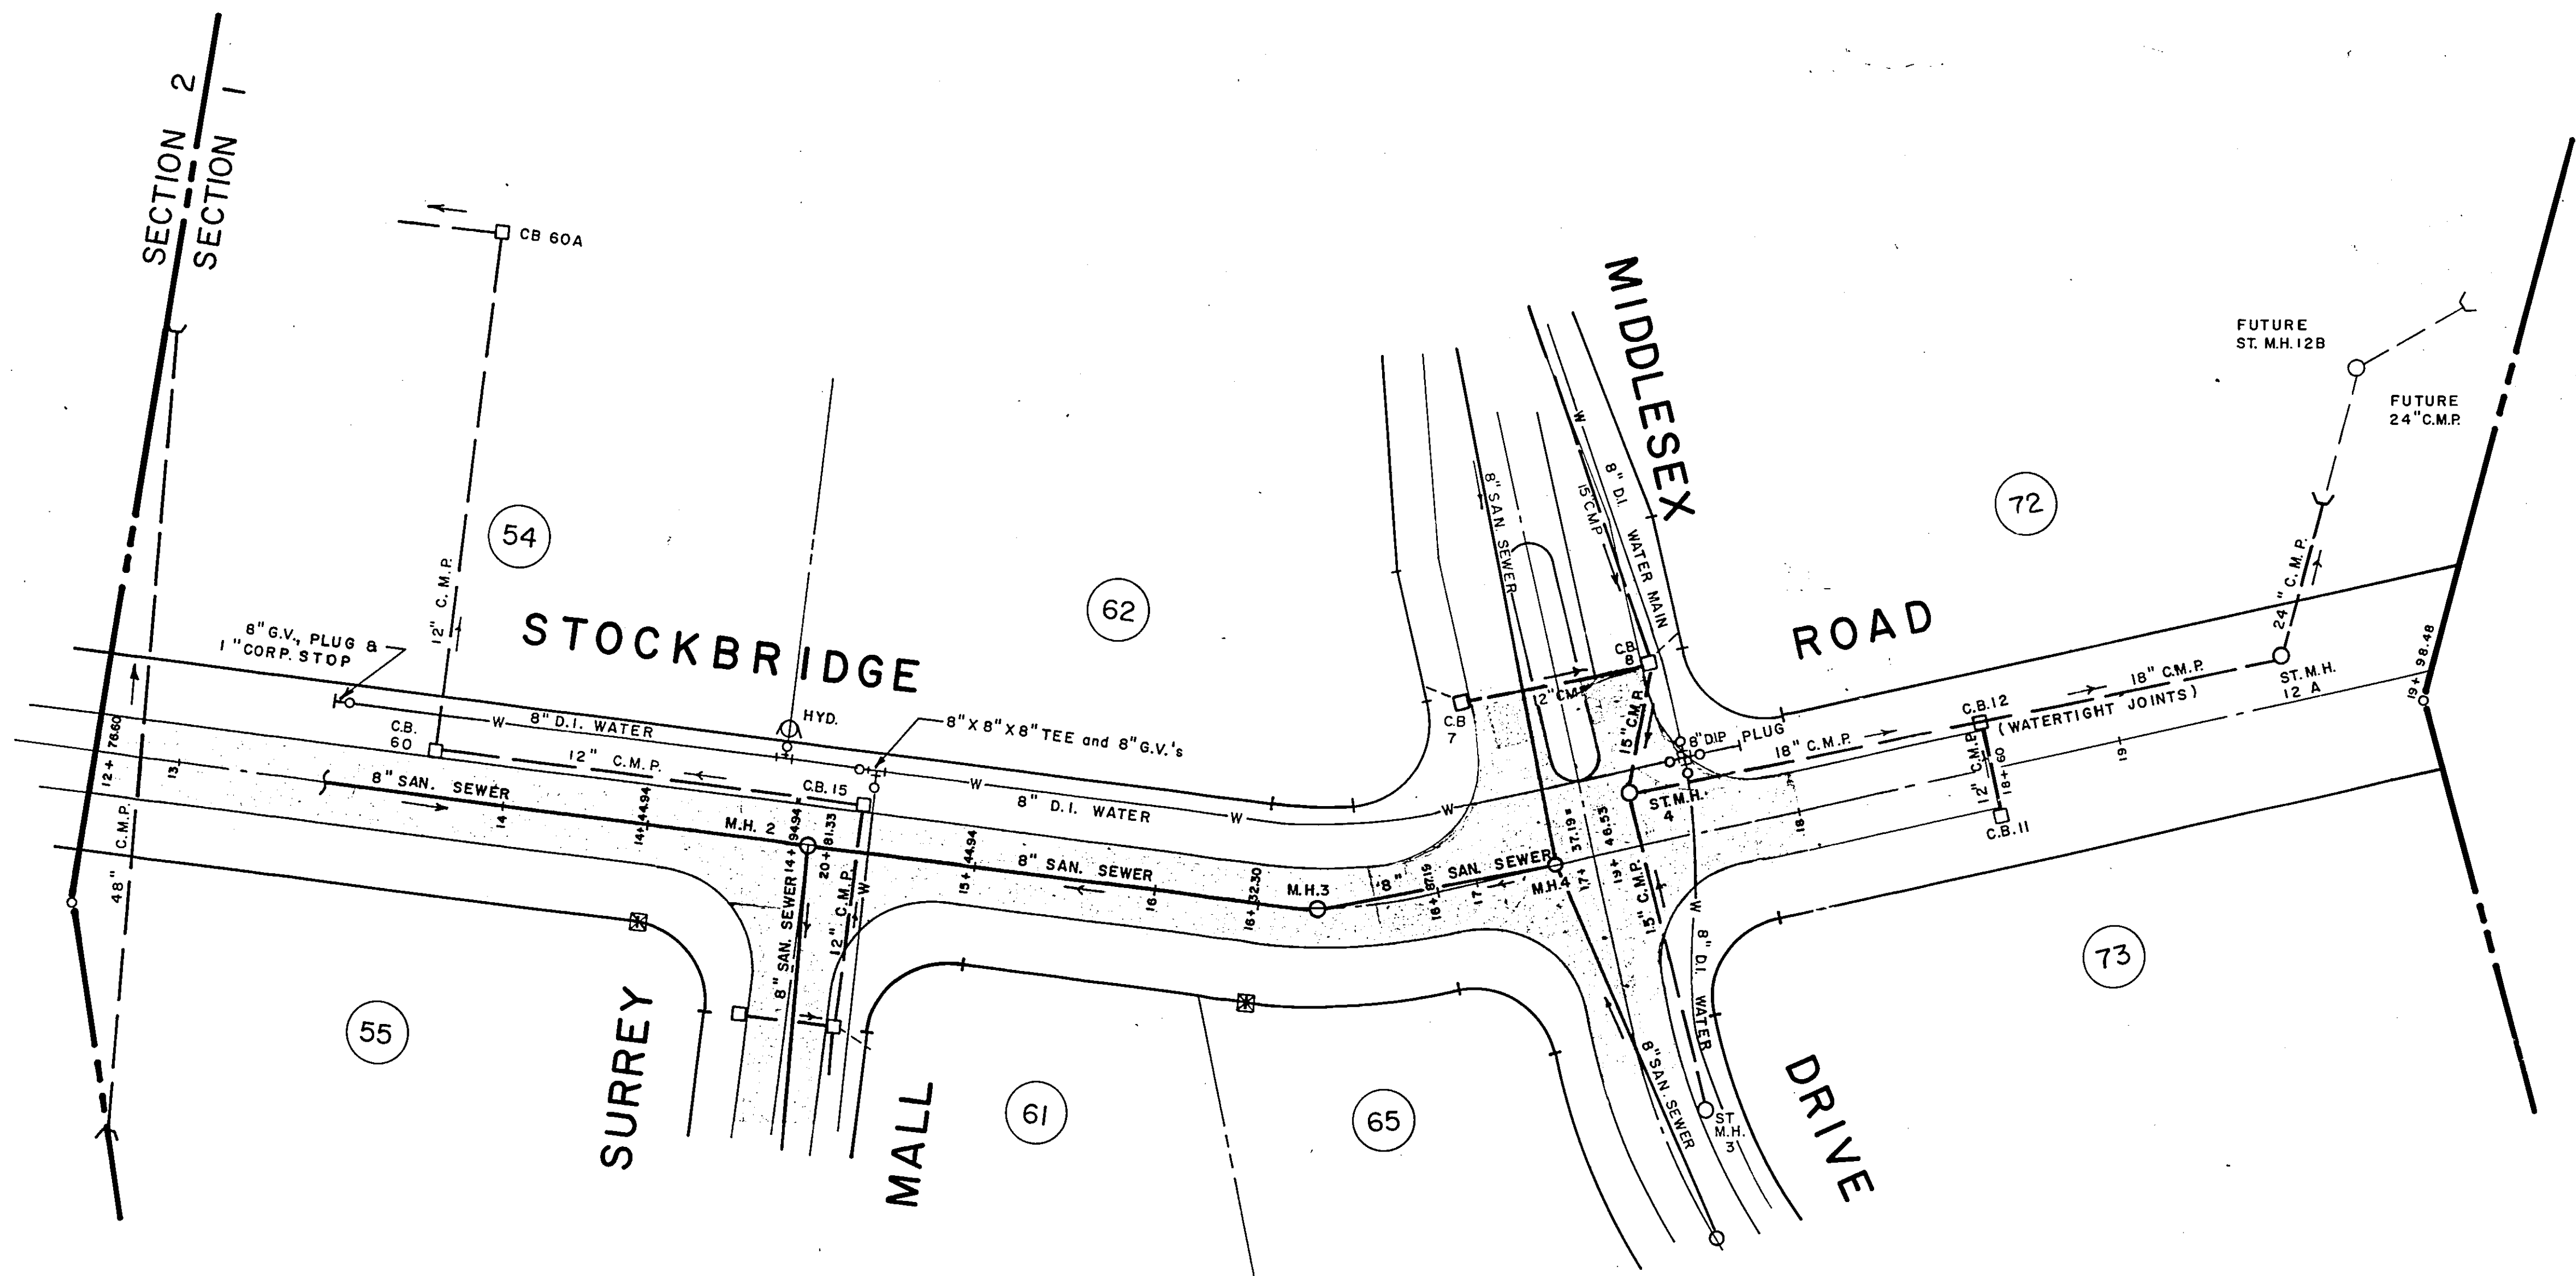


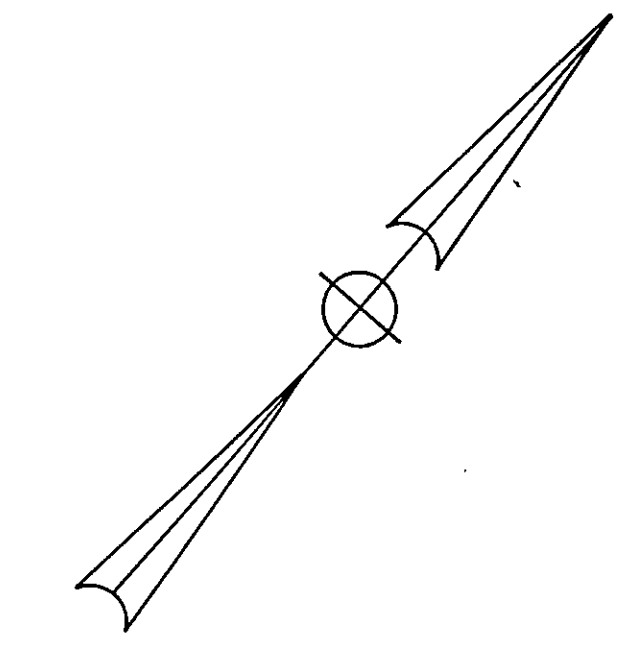


NOTE: SEE SHEET 4 FOR "SOIL EROSION AND SEDIMENT CONTROL MEASURES".

NOTES


- 1- Storm sewers, water mains, and underground utilities are shown in their relative position and for information only. Their exact location shall be checked at the site before construction begins.
- 2- Contractor shall restore lawns, driveways, walks, walls, curbs, fences, etc. to a condition at least as good as they were before being disturbed.
- 3- Box all trees and house all shrubs and hedges before placing earth against or near them. Shrubs and hedges which must be removed during construction shall be heeled in and replanted in as good a condition as they were before their removal. Any damaged trees, shrubs, and/or hedges shall be replaced at the contractor's expense.
- 4- Posts, mailboxes, etc. shall be protected, or removed and replaced exactly as they were before being disturbed. Damaged items shall be replaced at the contractor's expense.
- 5- No work, storage, or trespass shall be permitted beyond the boundaries of the easement as shown and staked.
- 6- Sewer main in relation to water mains: where possible, sewers shall be laid at least 10 (ten) feet horizontally from any existing or proposed water main. Vertical separation shall be maintained to provide 18 (eighteen) inches between top of sewer and the invert of the water main at utility crossings. When impossible to obtain the proper vertical separation, cast iron pipe shall be used 10 (ten) feet on each side of the water main being crossed.

ALBANY COUNTY DEPARTMENT OF HEALTH
DIVISION OF ENVIRONMENTAL HEALTH SERVICES.
By direction of the Commissioner of Health, these
plans are hereby approved. See first sheet for
date and signature.

UNAUTHORIZED ALTERATION OR ADDITION TO
THIS DOCUMENT IS A VIOLATION OF SECTION
7209 SUBDIVISION 2 OF THE NEW YORK STATE
EDUCATION LAW.

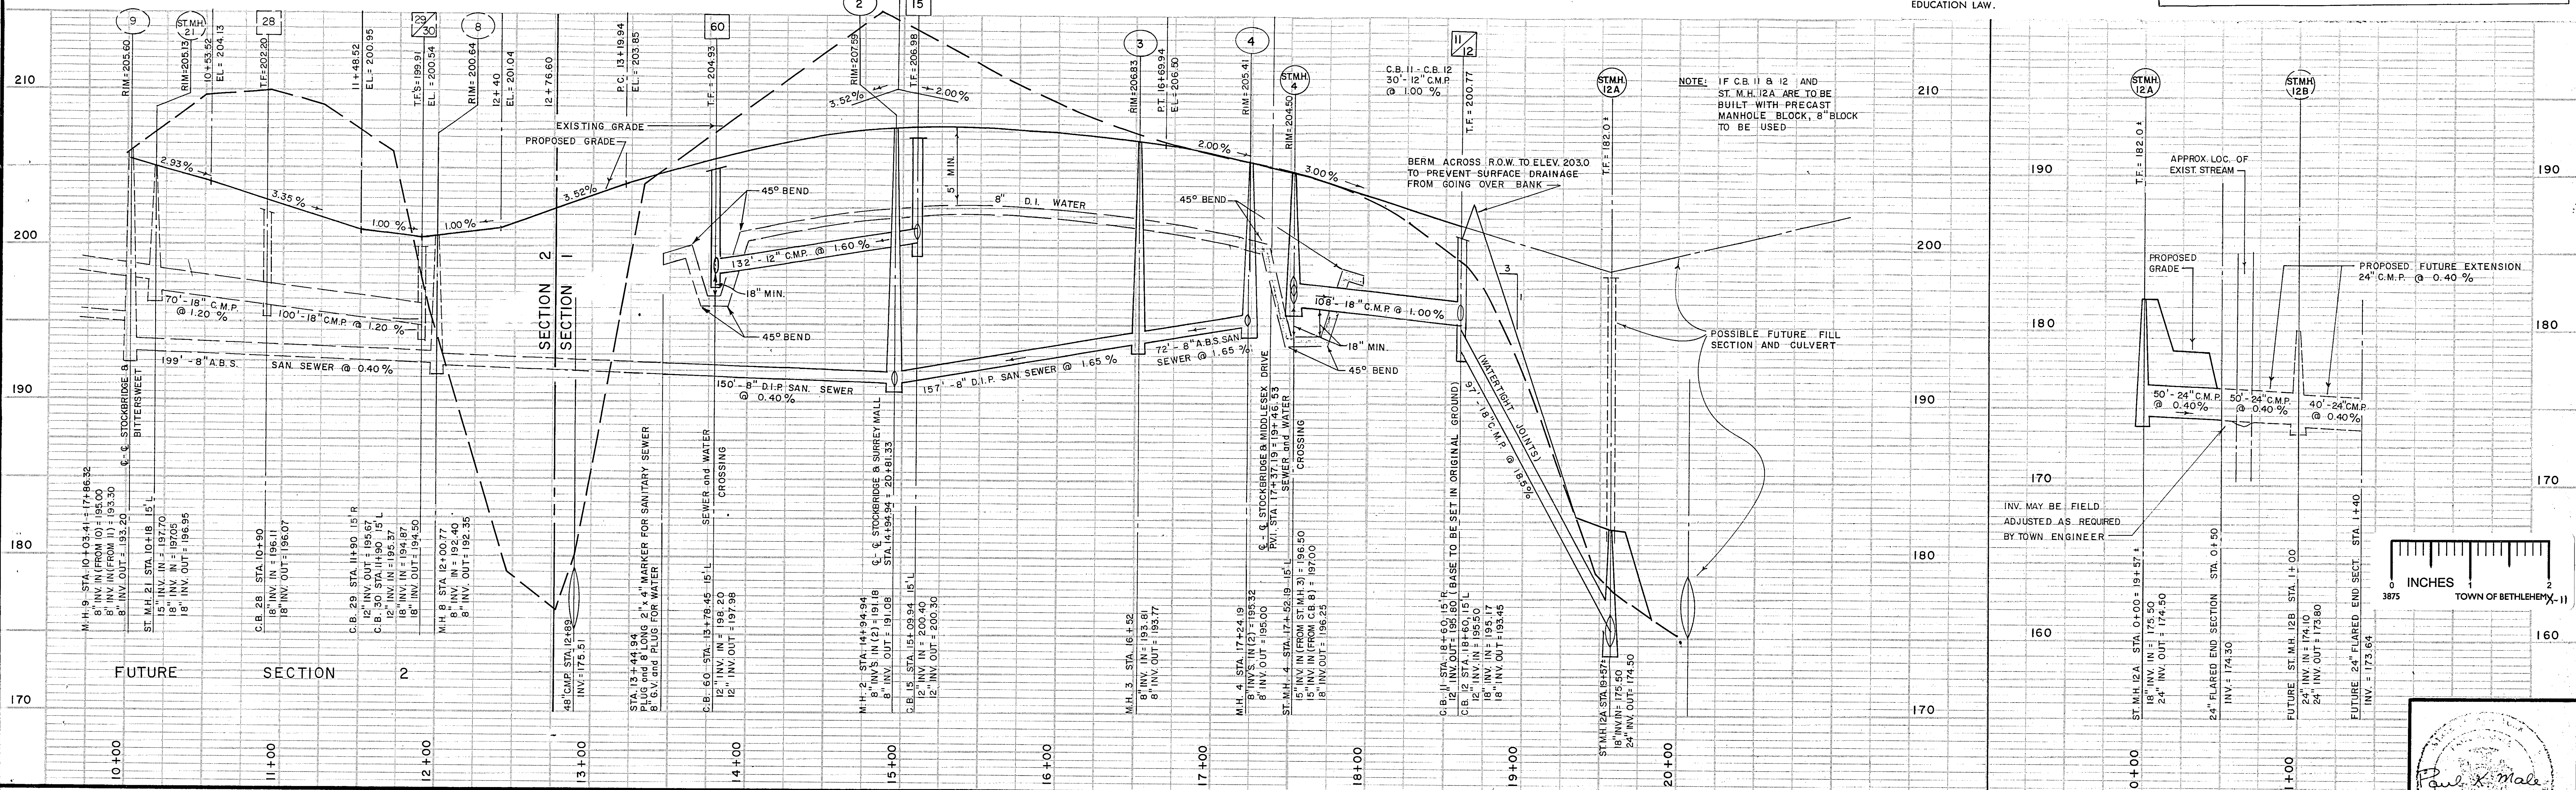

C.T. MALE ASSOCIATES, P.C.
50 Century Hill Drive, Latham, NY 12110

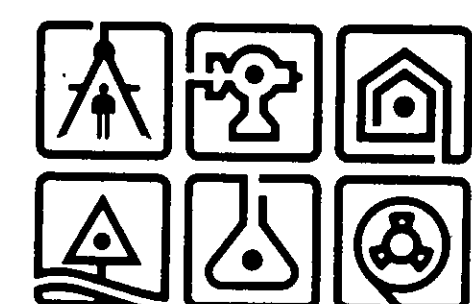

Engineering Surveying Architecture Landscape Architecture
Laboratory Services Computer Services

DATE	RECORD OF WORK	Drawn	Check	Appr.	DATE	RECORD OF WORK	Drawn	Check	Appr.
8-6-84	REVISED, N.E. END OF STOCKBRIDGE ROAD AND 150' SAN. FROM M.H. 2								
9-6-84	ADDED 45° BEND, STA 13+78 AND MISC. LABELS	J.B.							
11-01-84	ADDED ISLAND ON MIDDLESEX DRIVE	J.J.S.							
1-	MINOR UTILITY REVISIONS	J.V.							

DATE	RECORD OF WORK	Drawn	Check	Appr.	DATE	RECORD OF WORK	Drawn	Check	Appr.

DATE	RECORD OF WORK	Drawn	Check	Appr.	DATE	RECORD OF WORK	Drawn	Check	Appr.


DRAWN BY JMG	TOWN OF BETHLEHEM
CHECKED BY	COUNTY OF ALBANY
APPROVED BY PAUL K. MALE	DATE MAY 16, 1984
LICENSE NO. RE. 57,084	SCALE: HOR. 1 inch = 50 feet; VERT. 1 inch = 5 feet

PLAN / PROFILE
DEERFIELD - SECTION 1

STOCKBRIDGE RD. - STA. 12+76.60 TO STA. 19+57

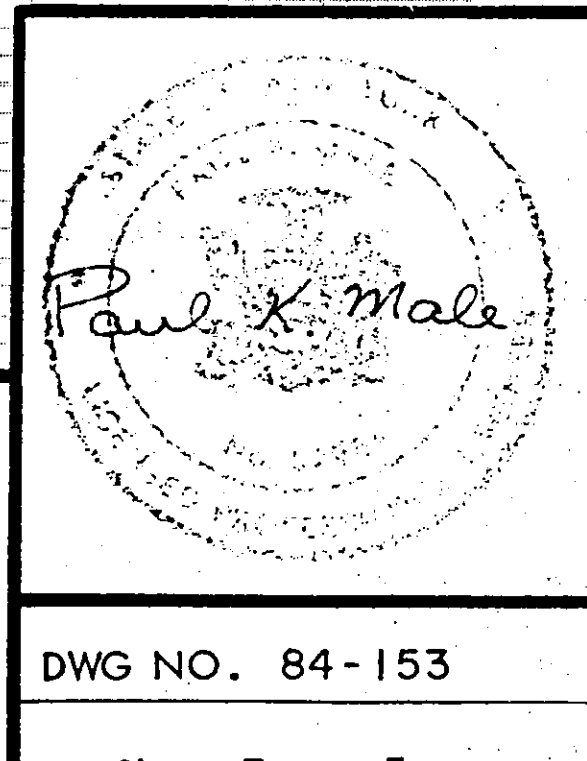

DWG NO. 84-153

Sheet 3 of 5

FEB 11 1985