


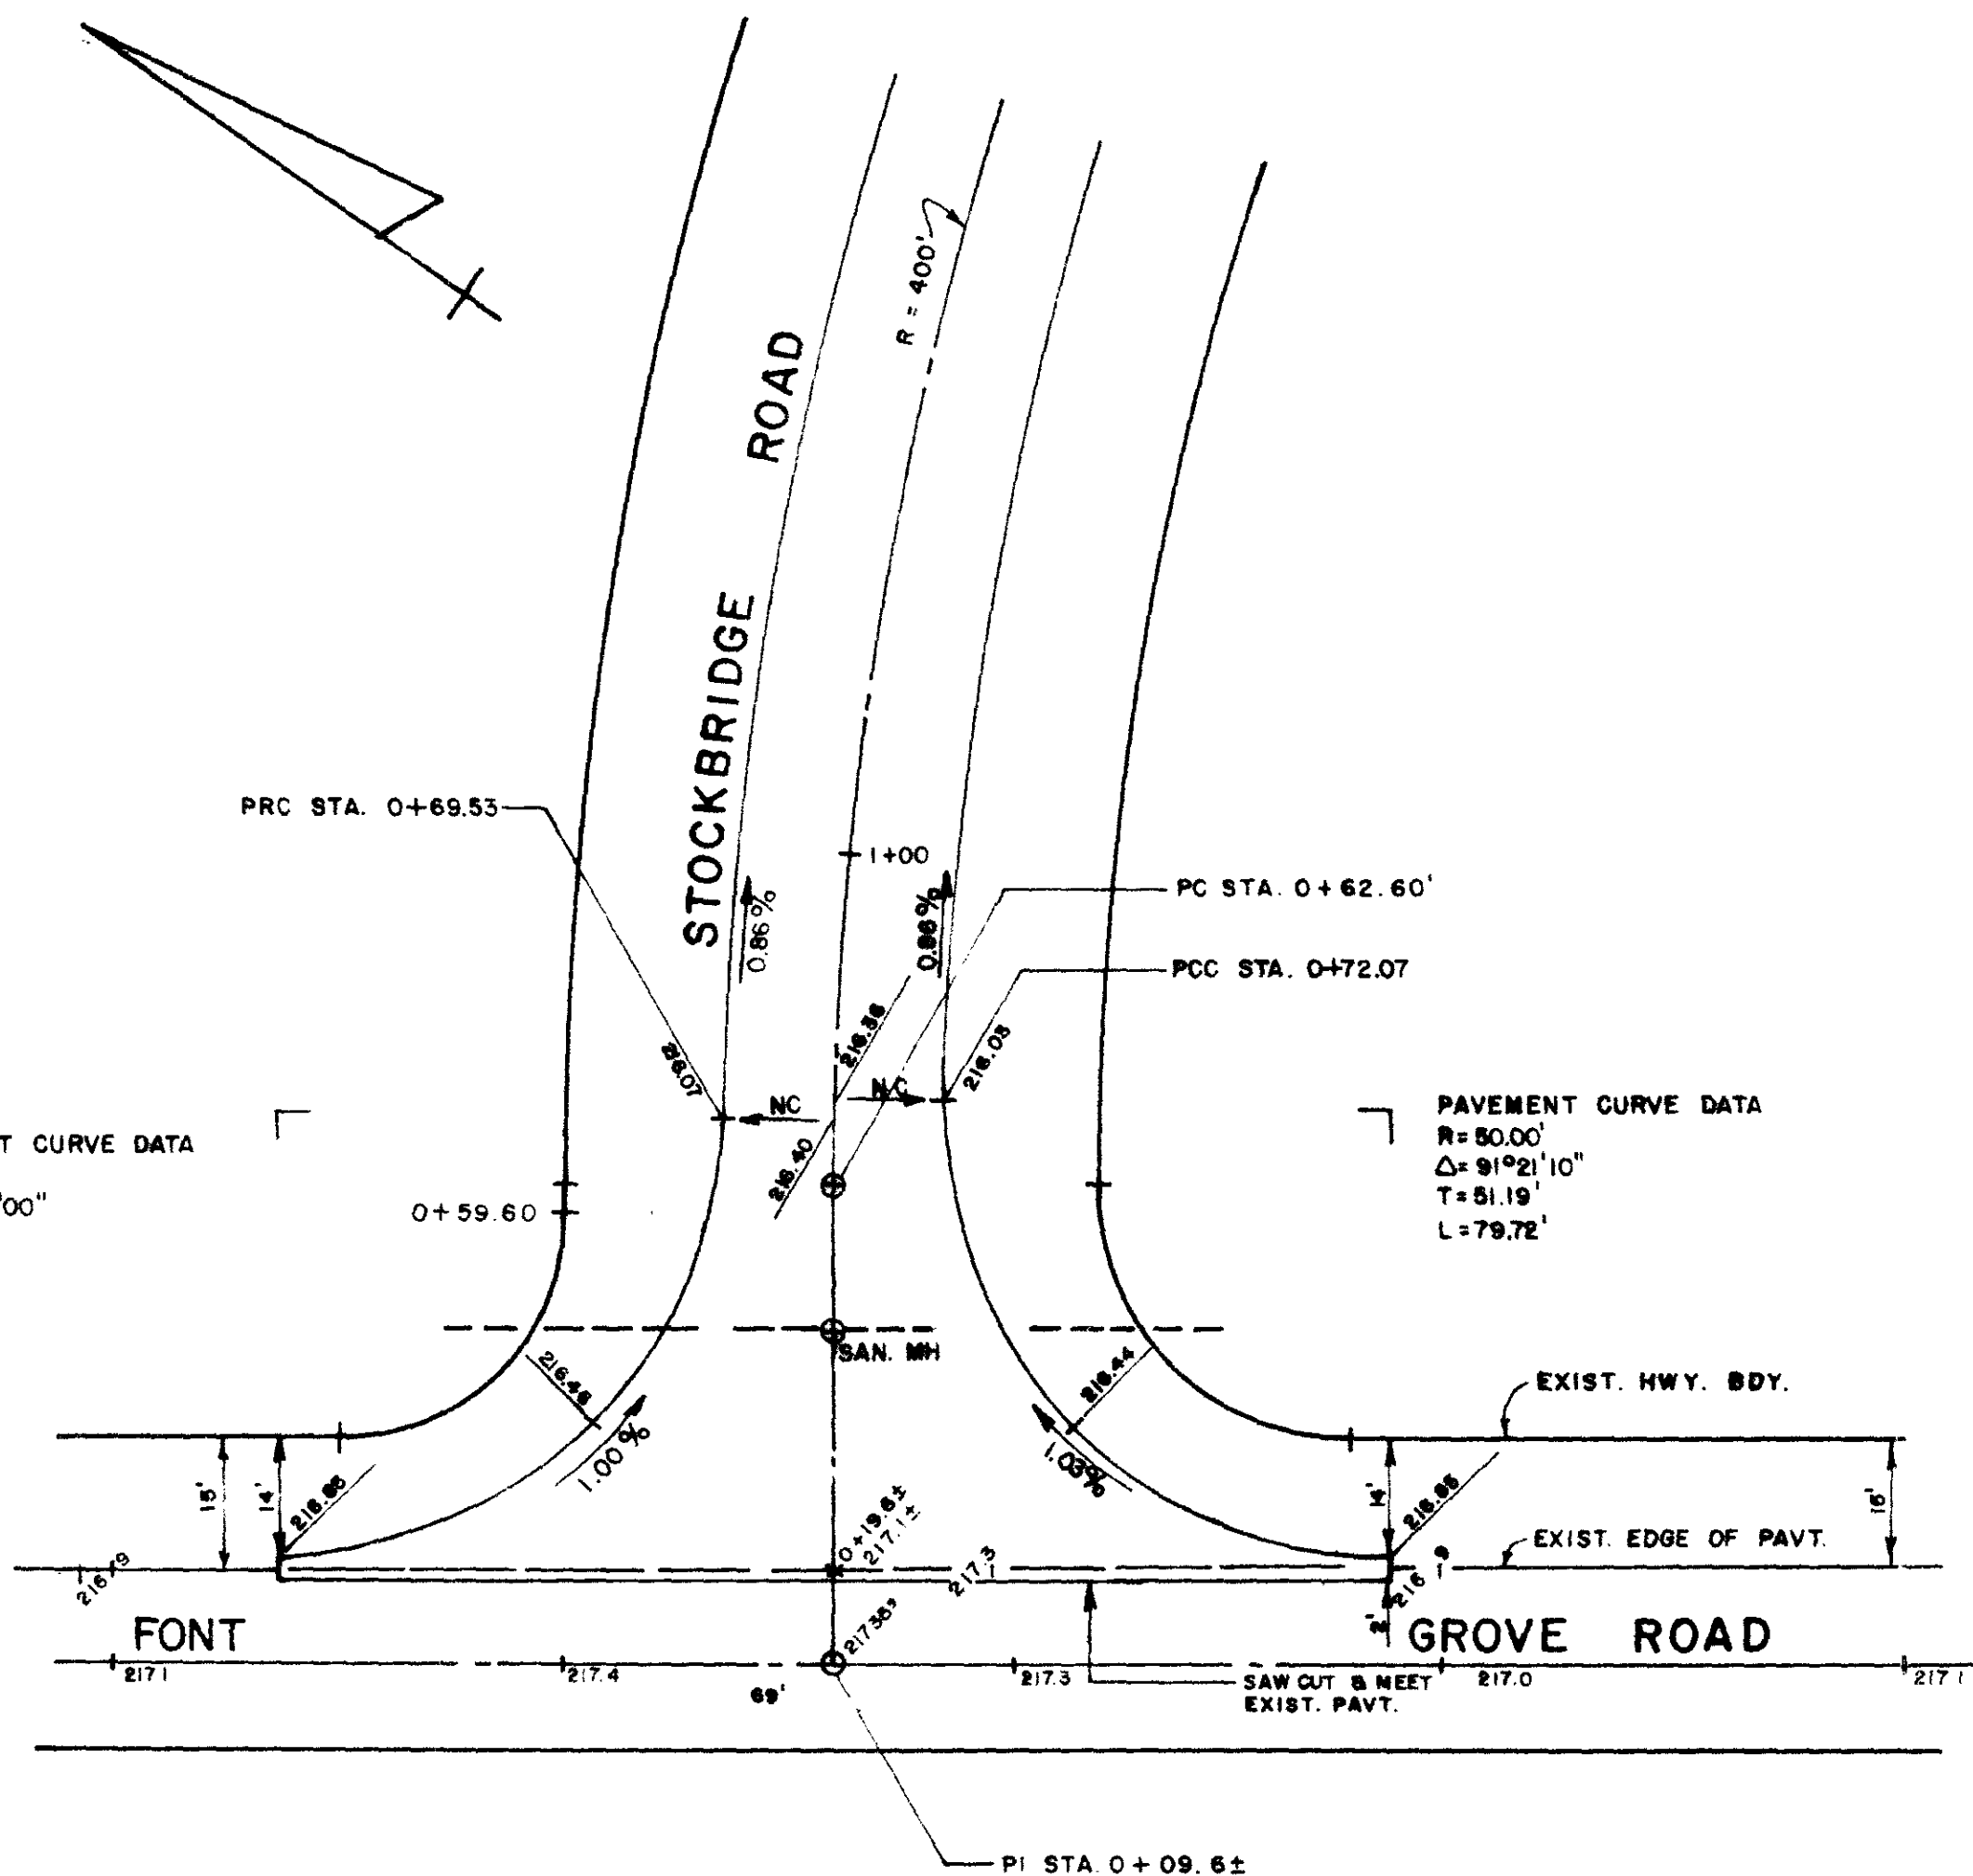

DATE	DESCRIPTION	APPR.	INTERSECTION DETAIL	
7-17-85	REVISED PER DPW COMMENTS		STOCKBRIDGE ROAD - FONT GROVE ROAD	
9-14-85	REVISED PER ALB. CO. DPW COMMENTS		DEERFIELD - SECTION 3	
			Town of Bethlehem	COUNTY OF Albany
			SCALE: 1" = 30'	DATE: May 14, 1985
			  C.T. MALE ASSOCIATES, P.C. 50 Century Hill Drive P.O. Box 727, Latham, NY 12110 ENGINEERS SURVEYORS ARCHITECTS	
DRAWN BY: J V		CHECKED BY:		
APPROVED BY:		LIC. NO.		