



WOODSIDE - SOUTH PROFILES

TOWN OF BETHLEHEM	COUNTY OF ALBANY
SCALE AS SHOWN	DATE: JULY 31, 1971
COONEY - MOLINARO, P.E.'s	
50 AMSTERDAM AVE. MENANDS, N.Y.	

NOTE:
REVISION MARCH 31, 1982
REVISION MAY 26, 1982



NOTE: - F.G. =
ELEVATION OF CENTER LINE AT
ANY POINT ALONG HIGHWAY
(EXCEPT INTERSECTIONS) AS
SHOWN ON APPROVED PROFILE

NOTE:
"D" IS DEPTH FROM FINISHED SURFACE TO FLOW LINE (INVERT) OF PIPES, OR TO BOTTOM OF TRENCH FOR U/G CABLES.
WATER LINE TO BE LOCATED ON SAME SIDE OF HIGHWAY AS STORM DRAIN COLLECTOR.
GAS TO BE LOCATED ON OPPOSITE SIDE OF HIGHWAY FROM STORM DRAIN COLLECTOR.
URD ELECTRIC MAY BE LOCATED ON EITHER SIDE OF R.O.W.

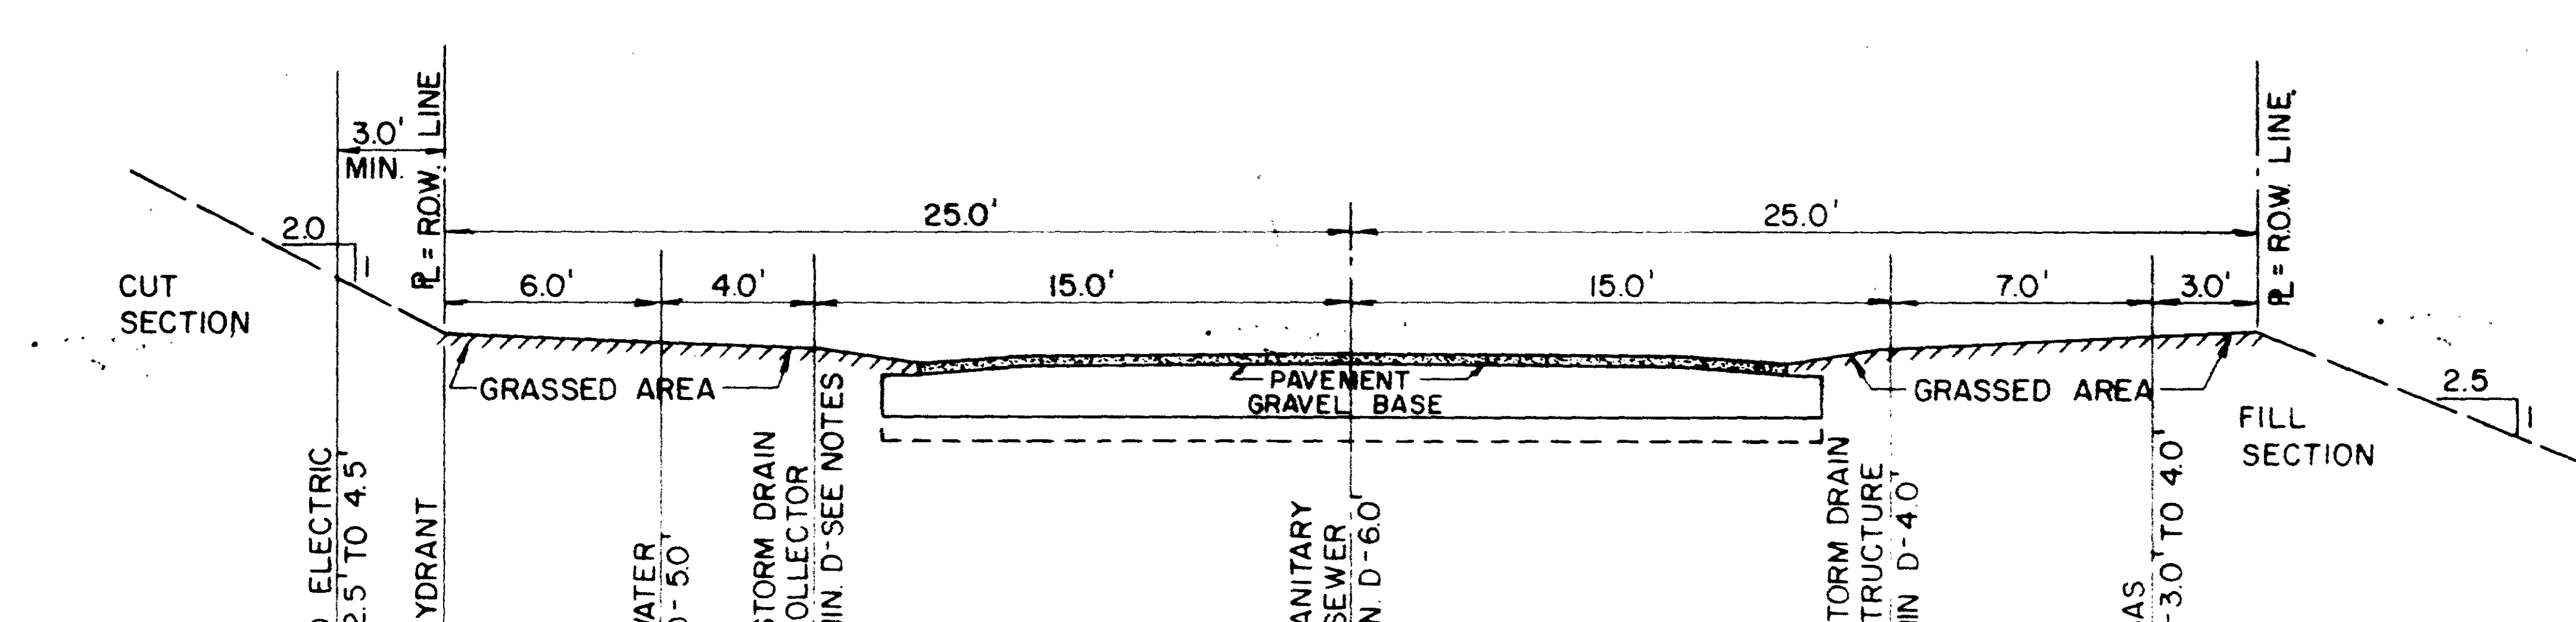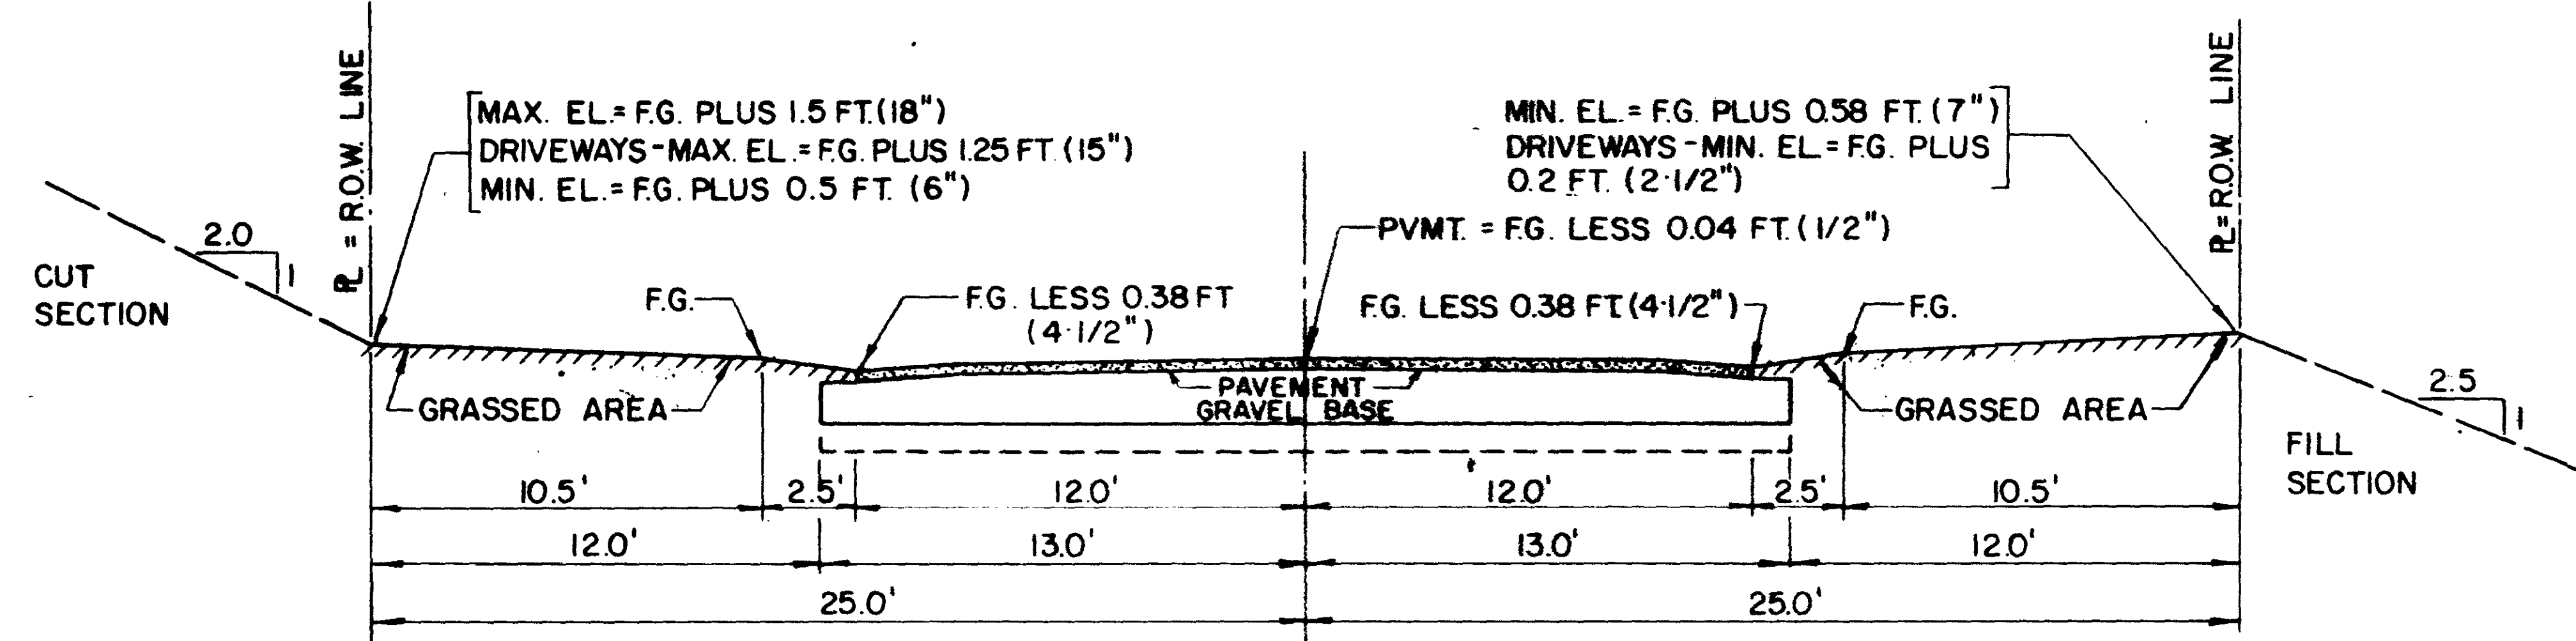


ROW WIDTH = 50 FT.
TYPICAL SECTIONS
CROSS SECTION UPON FINAL COMPLETION OF HIGHWAY
(SCALE: 1" = 5'-0")

ROW WIDTH = 50 FT.
TYPICAL SECTIONS
NORMAL LOCATIONS FOR UNDERGROUND UTILITIES & FACILITIES
(SCALE: 1" = 5'-0")

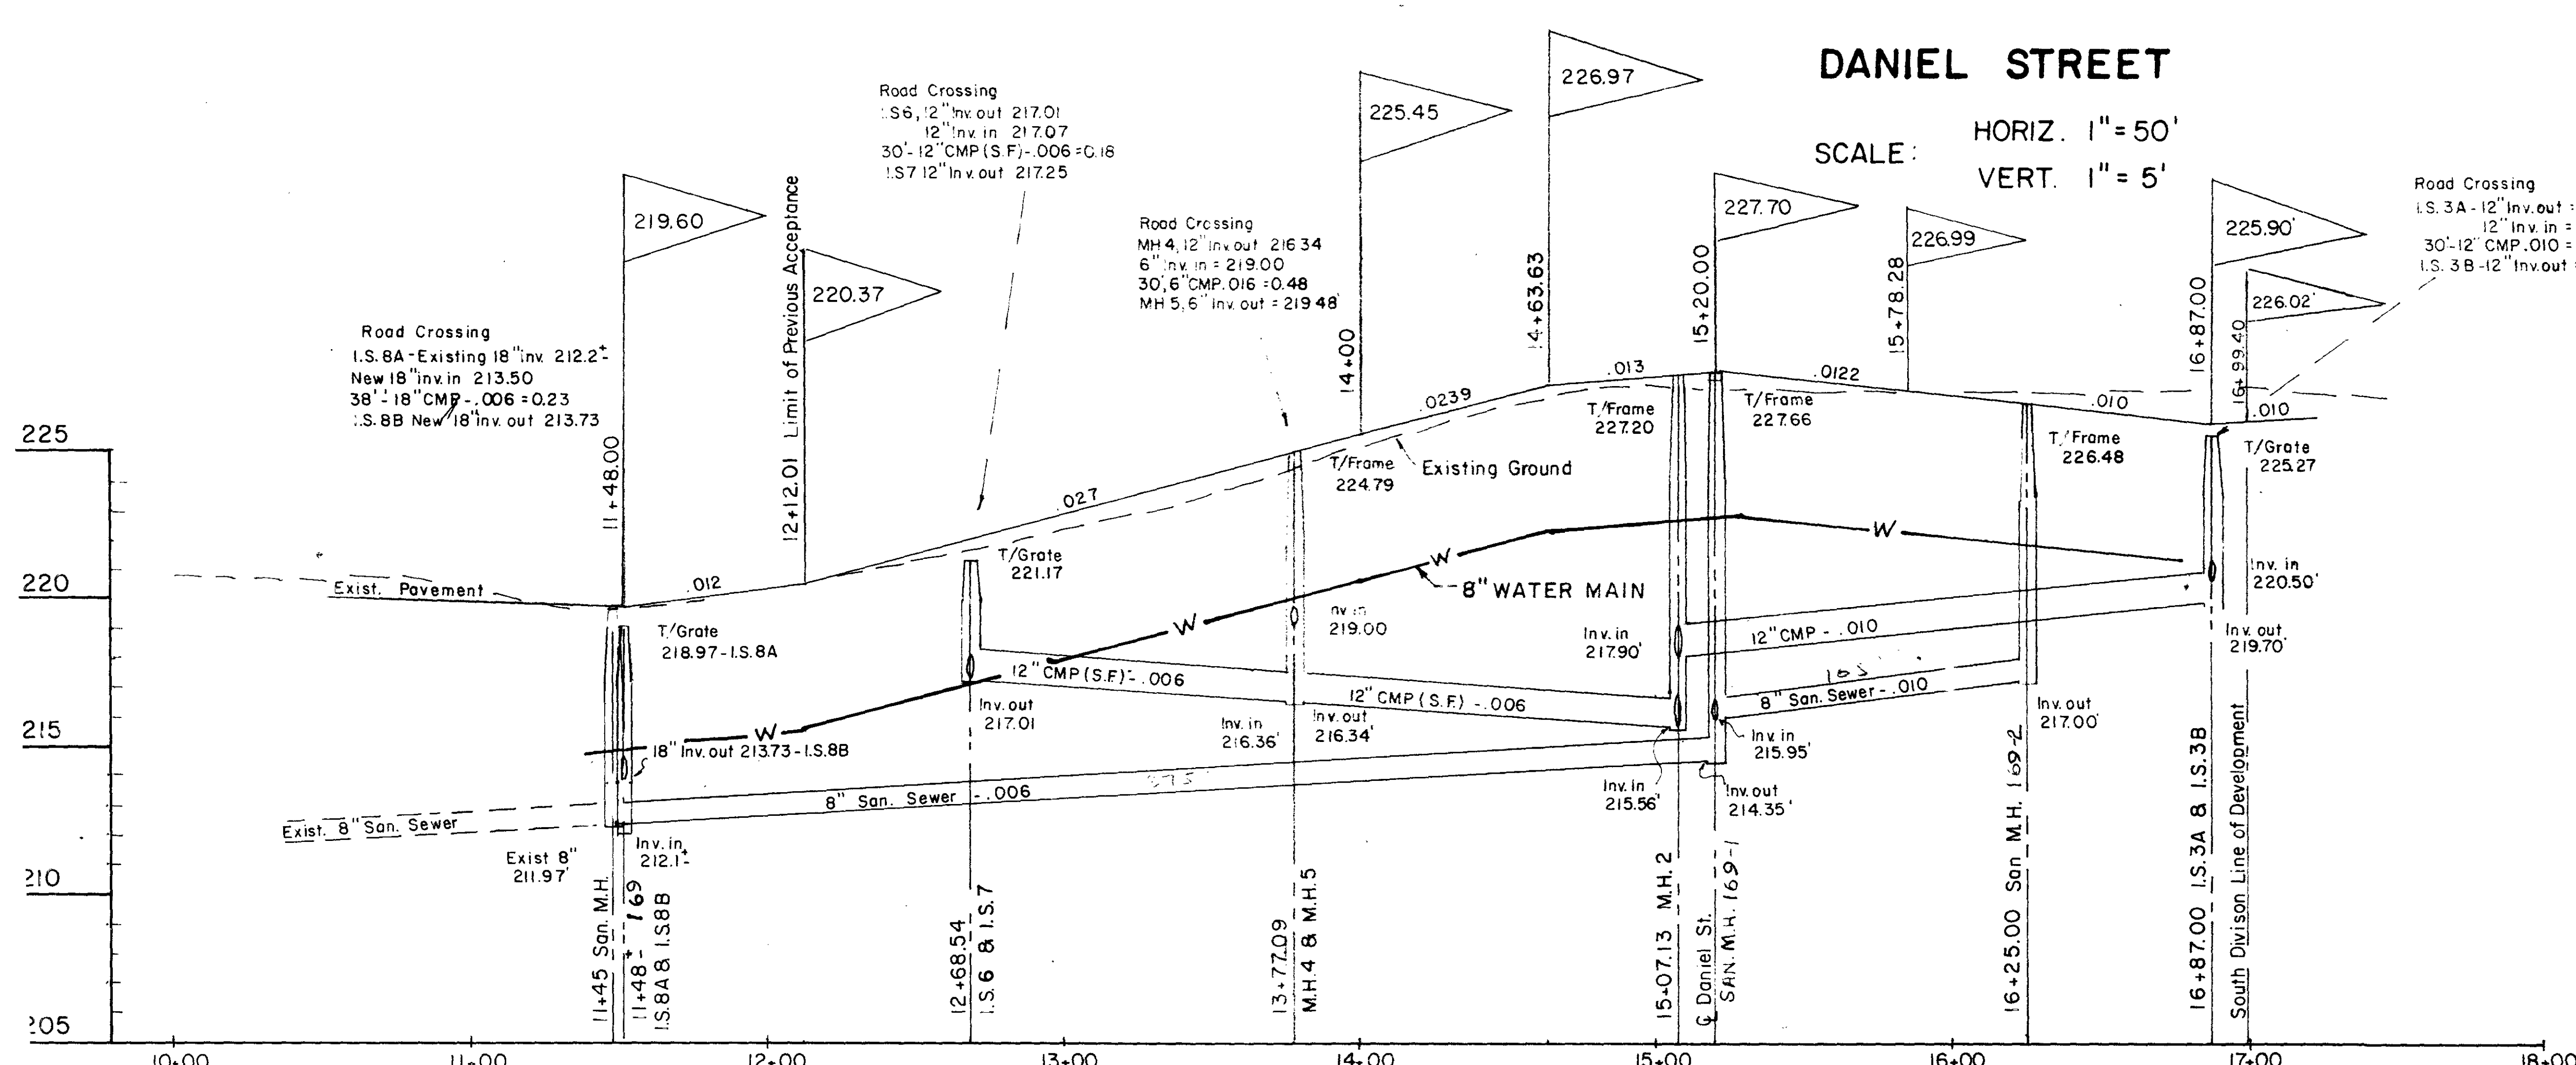 

EASEMENT PROFILE
DANIEL ST. TO TRUNK SEWER

SCALE: HORIZ. 1" = 50'
VERT. 1" = 5'

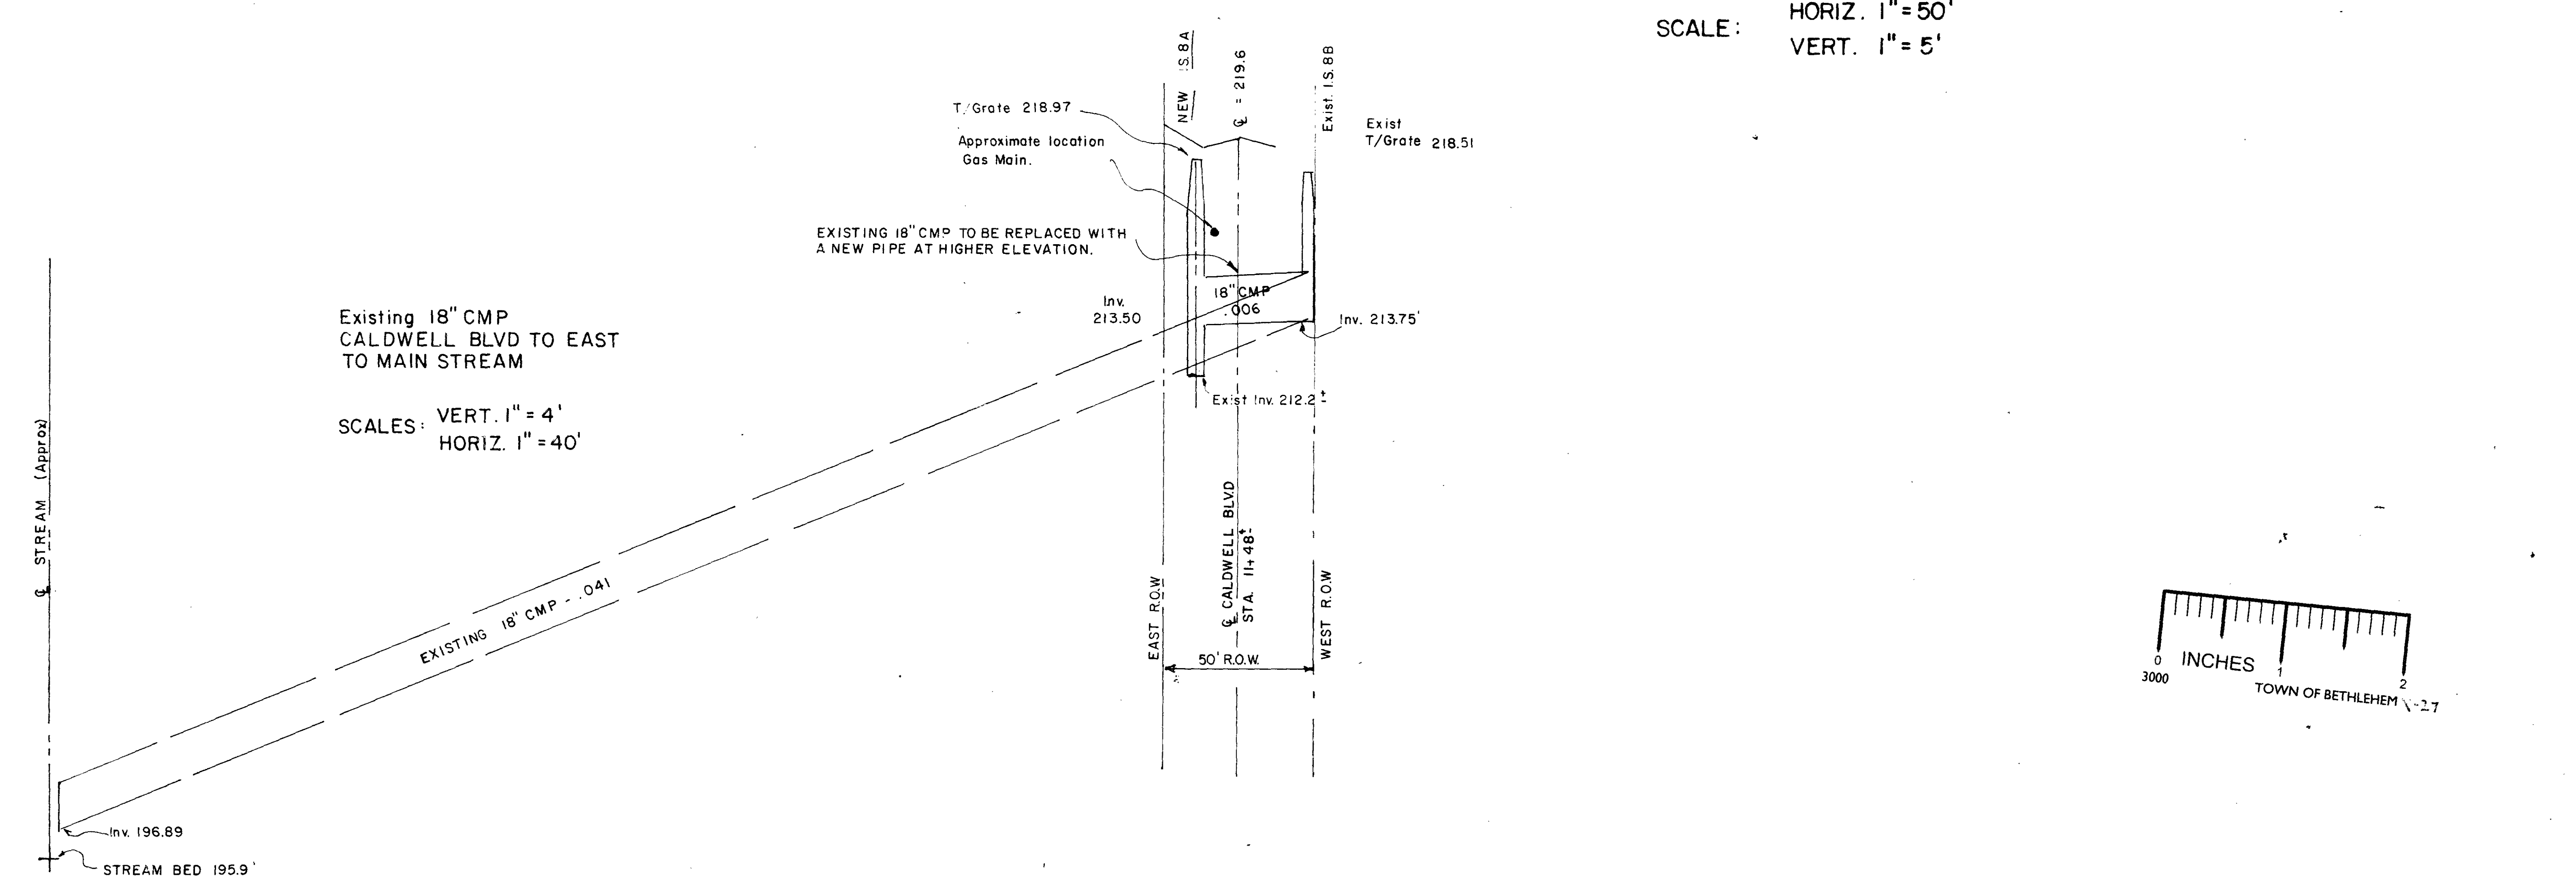

CALDWELL BLVD.
SCALE: HORIZ. 1" = 50'
VERT. 1" = 5'