


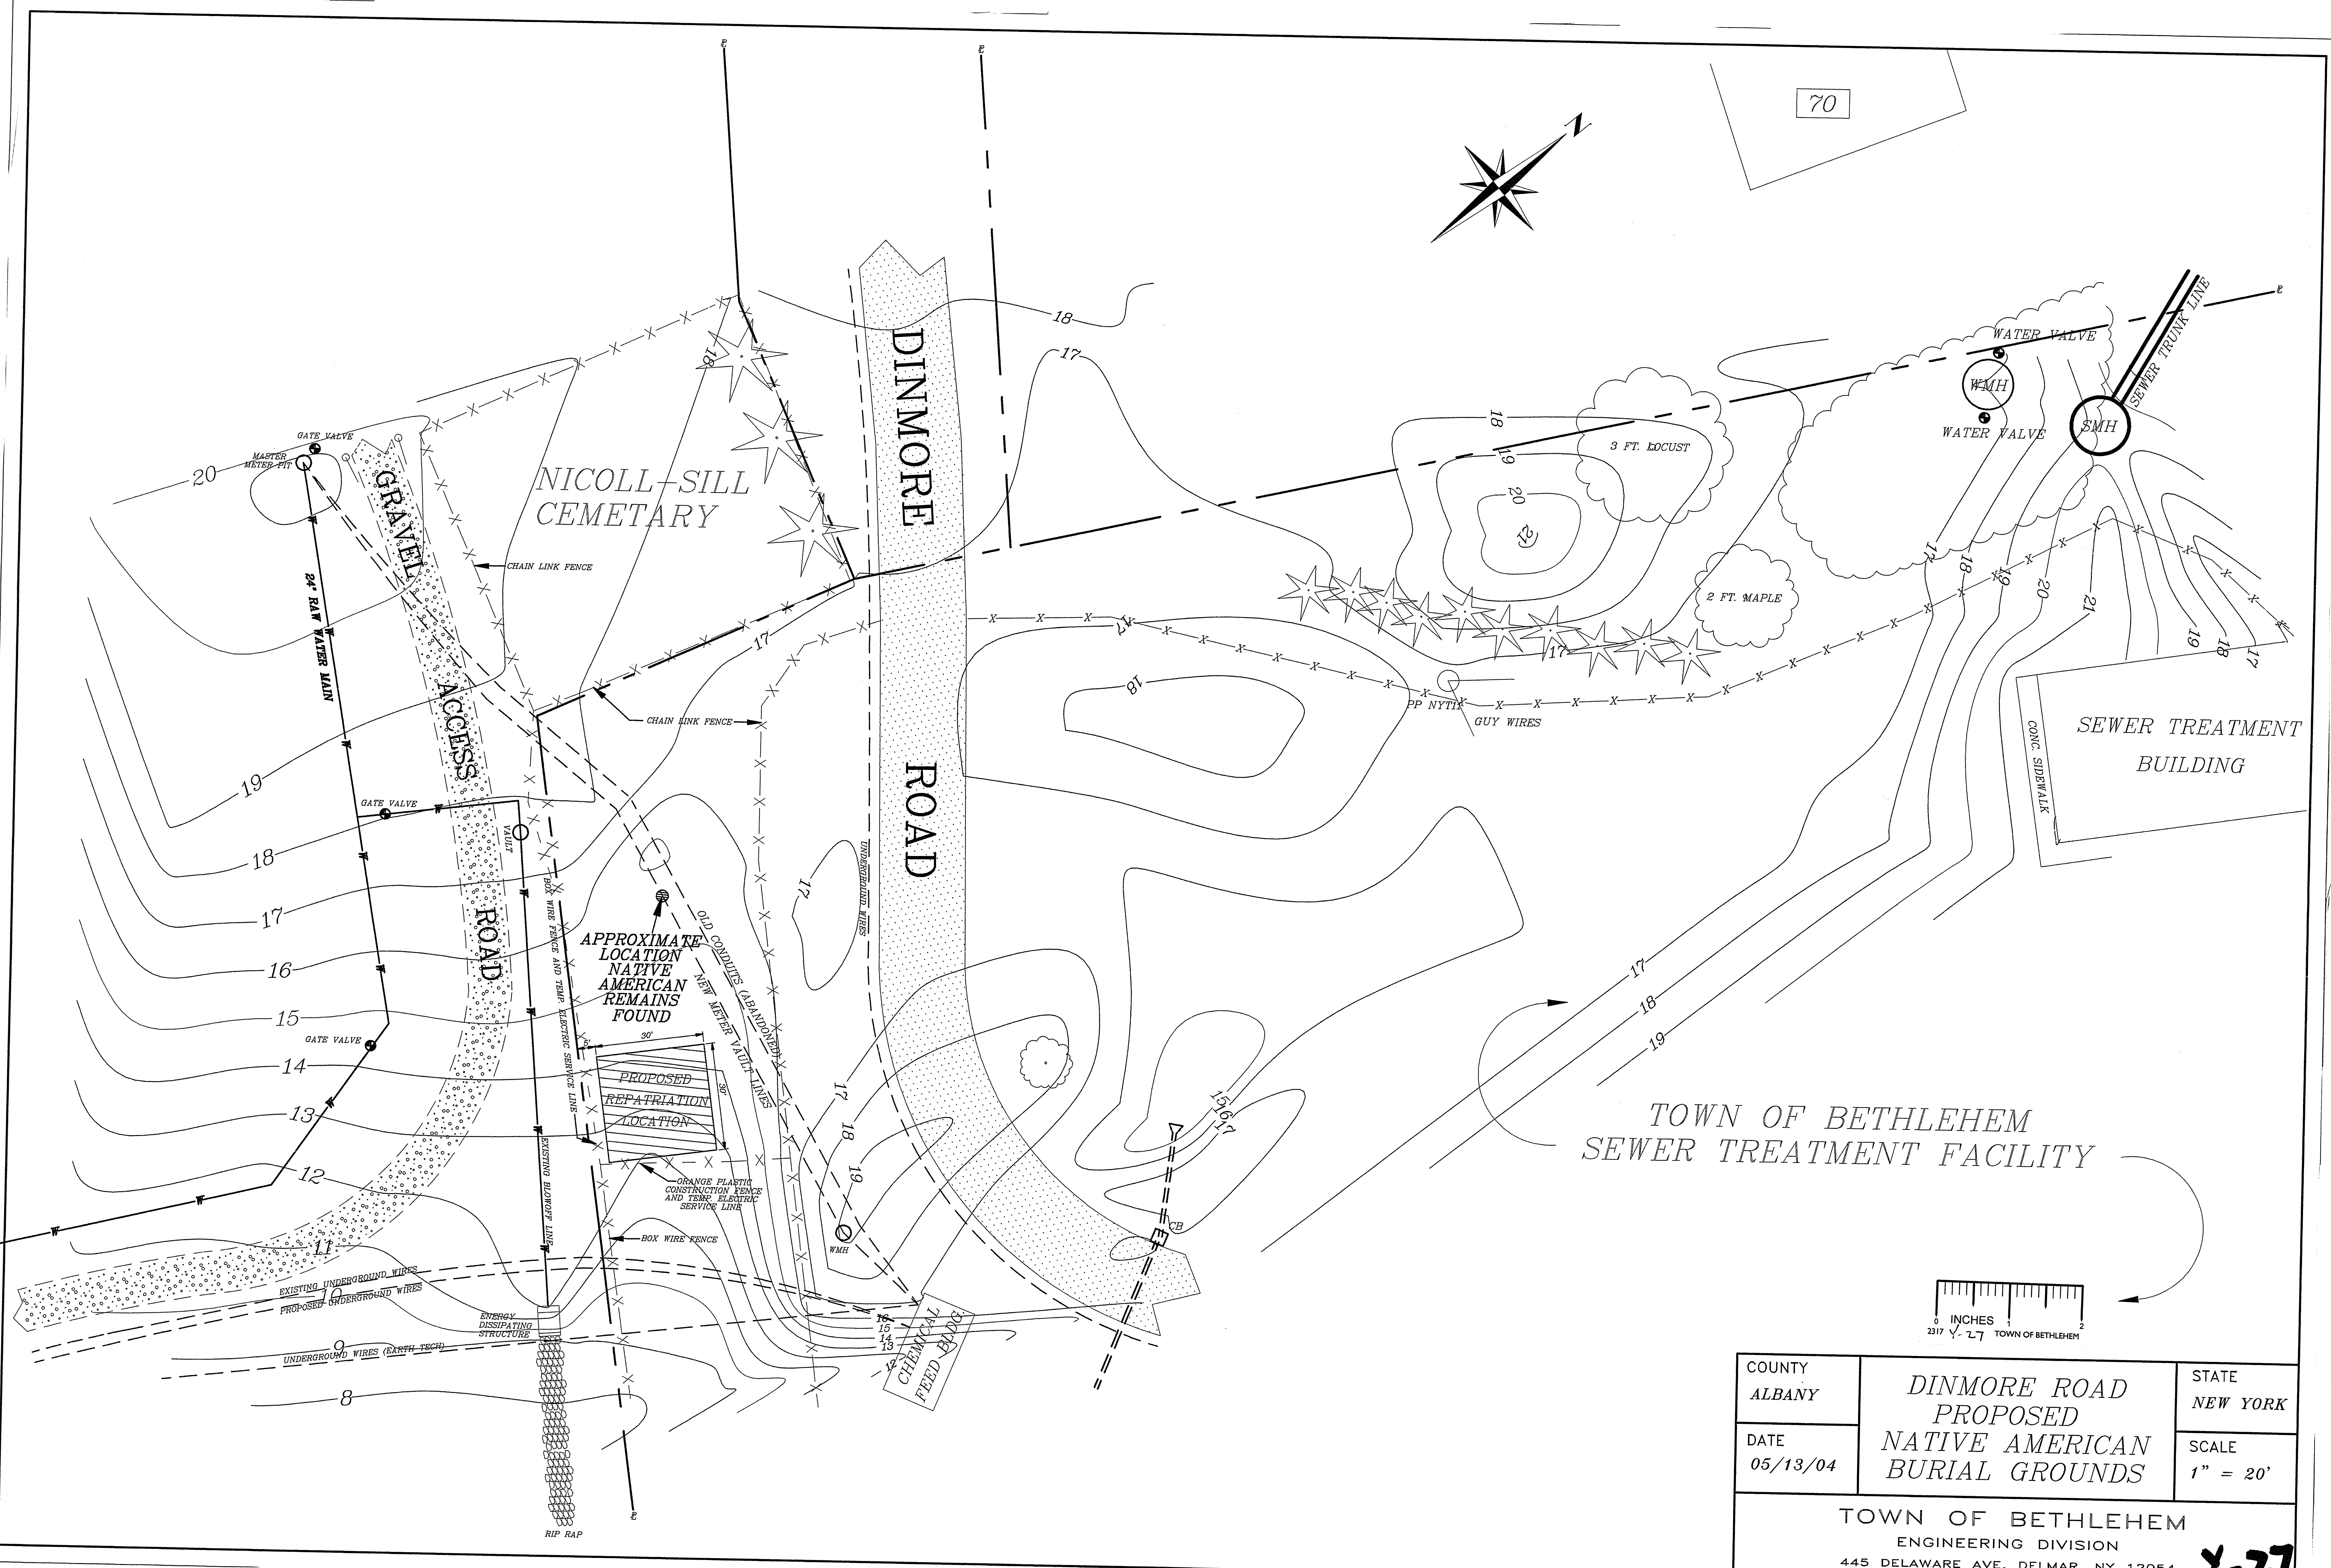

COUNTY <i>ALBANY</i>	<i>DINMORE ROAD PROPOSED NATIVE AMERICAN BURIAL GROUNDS</i>	STATE <i>NEW YORK</i>
DATE <i>05/13/04</i>		SCALE <i>1" = 20'</i>
TOWN OF BETHLEHEM ENGINEERING DIVISION 445 DELAWARE AVE. DELMAR, NY 12054		

Y-27