


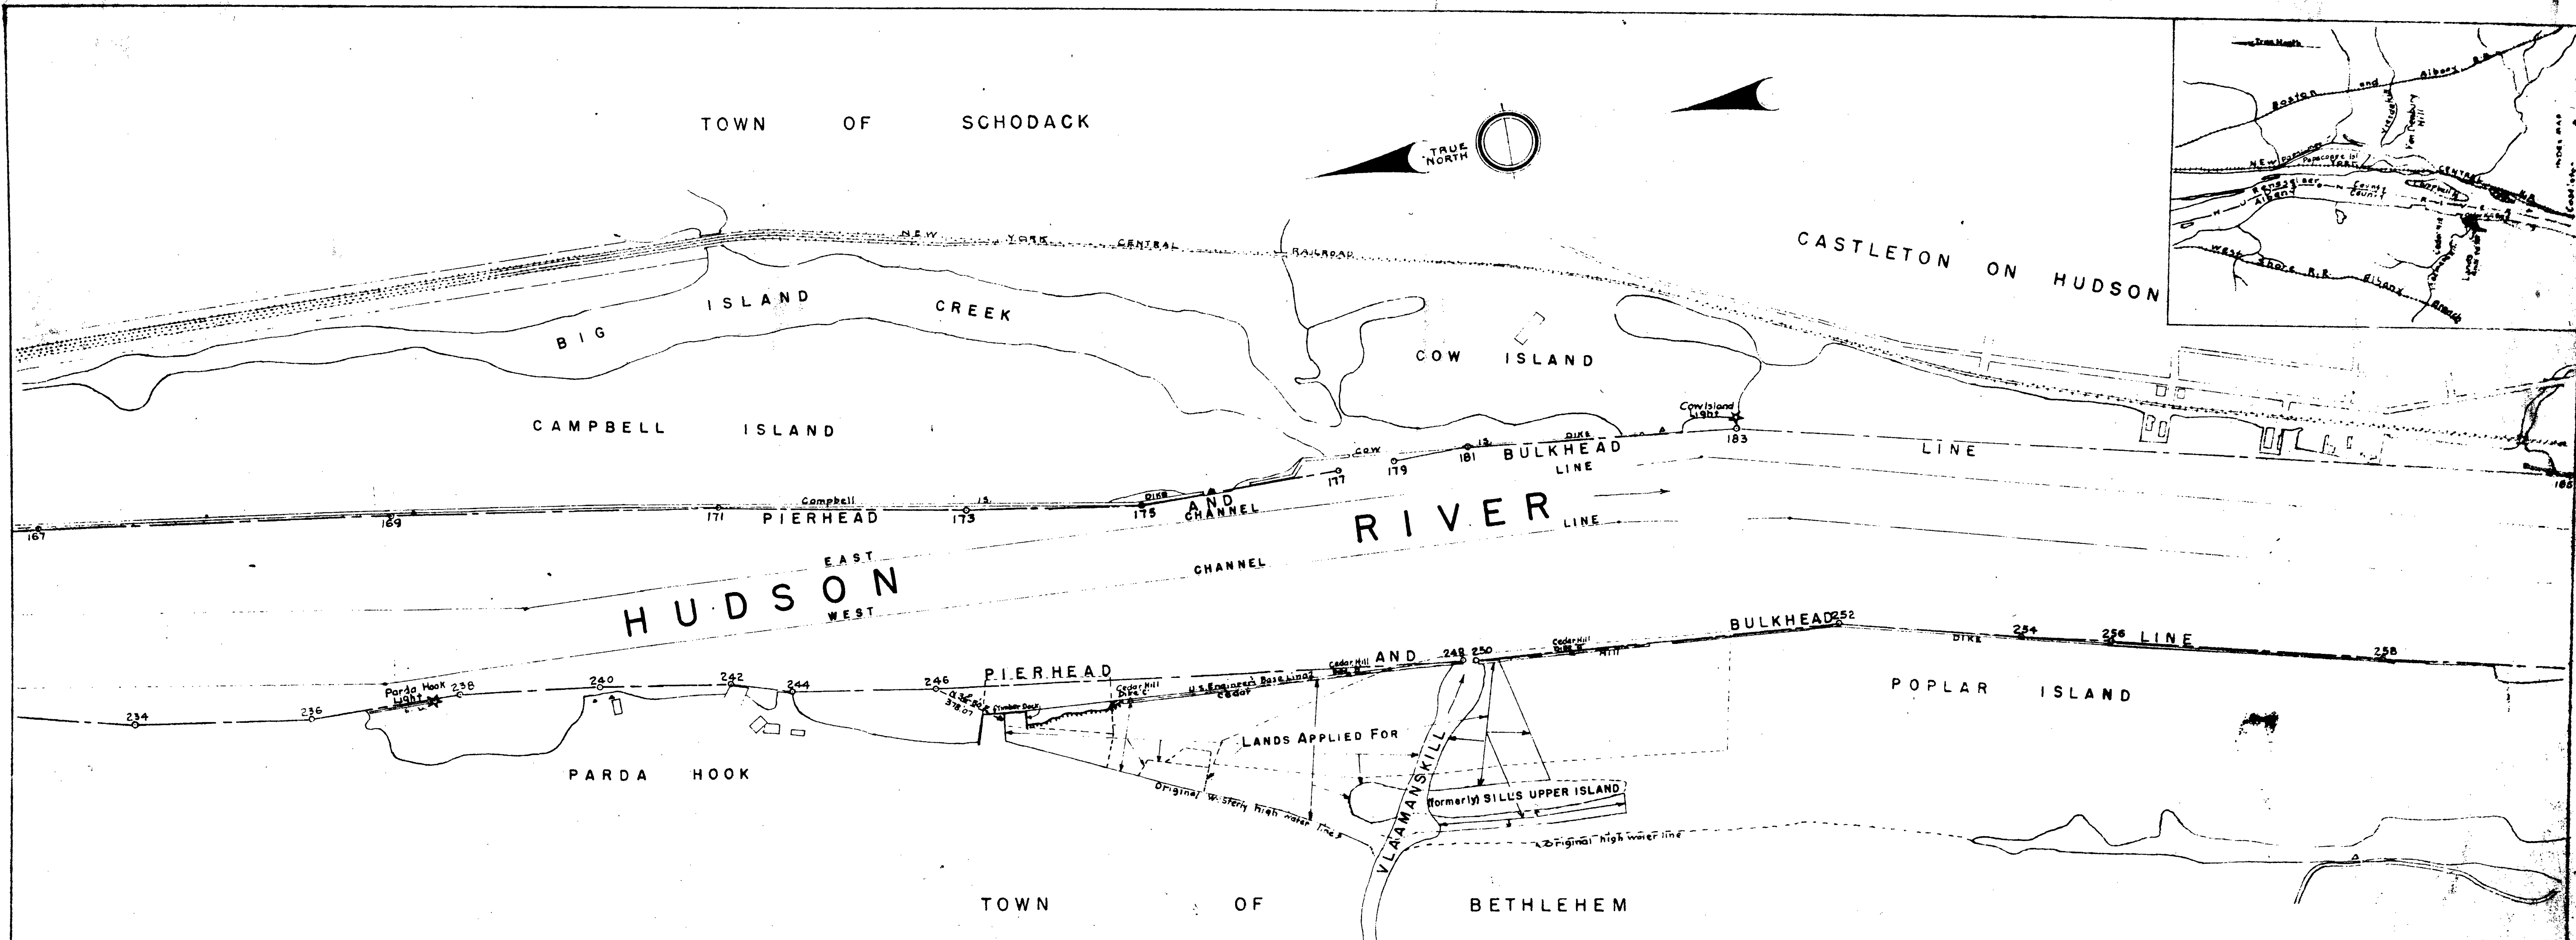

Granted to _____ by action of the
Board of Commissioners of the Land Office on _____ 1947.
Secretary.

I hereby certify that this map was made from an actual survey
under my direction.

Dated _____ 1947 _____ District Engineer.

I hereby certify that this map was made upon the application of
WIGGAND AND VAGELE, GLENMONT, N.Y. _____ for a survey of
certain lands under water.

Dated August 20, 1947.

Guy W. Pinck
Deputy Chief Engineer.

Loose leaf Note book Wiggand and Vagale

STATE OF NEW YORK
DEPARTMENT OF PUBLIC WORKS
DIVISION OF CONSTRUCTION

MAP 5
IN THE APPLICATION OF
WIGGAND AND VAGELE, INC.
FOR A GRANT OF LAND UNDER THE WATERS OF
HUDSON RIVER
TOWN OF BETHLEHEM
COUNTY OF ALBANY

SCALE: 1 INCH = 400 FEET

DATE: AUGUST 1947



Map made by Frank Bentley and J.P. Walsh June 1947
Tracing made by J.P. Walsh July 1947
and by J. Bennett.