


LEGEND

- CATCH BASIN
- MANHOLE
- ⊕ HYDRANT
- ⊕ GATE VALVE
- T TEE
- ▲ THRUST BLOCK
- W— WATER MAIN
- SA— SANITARY SEWER
- G— GAS LINE

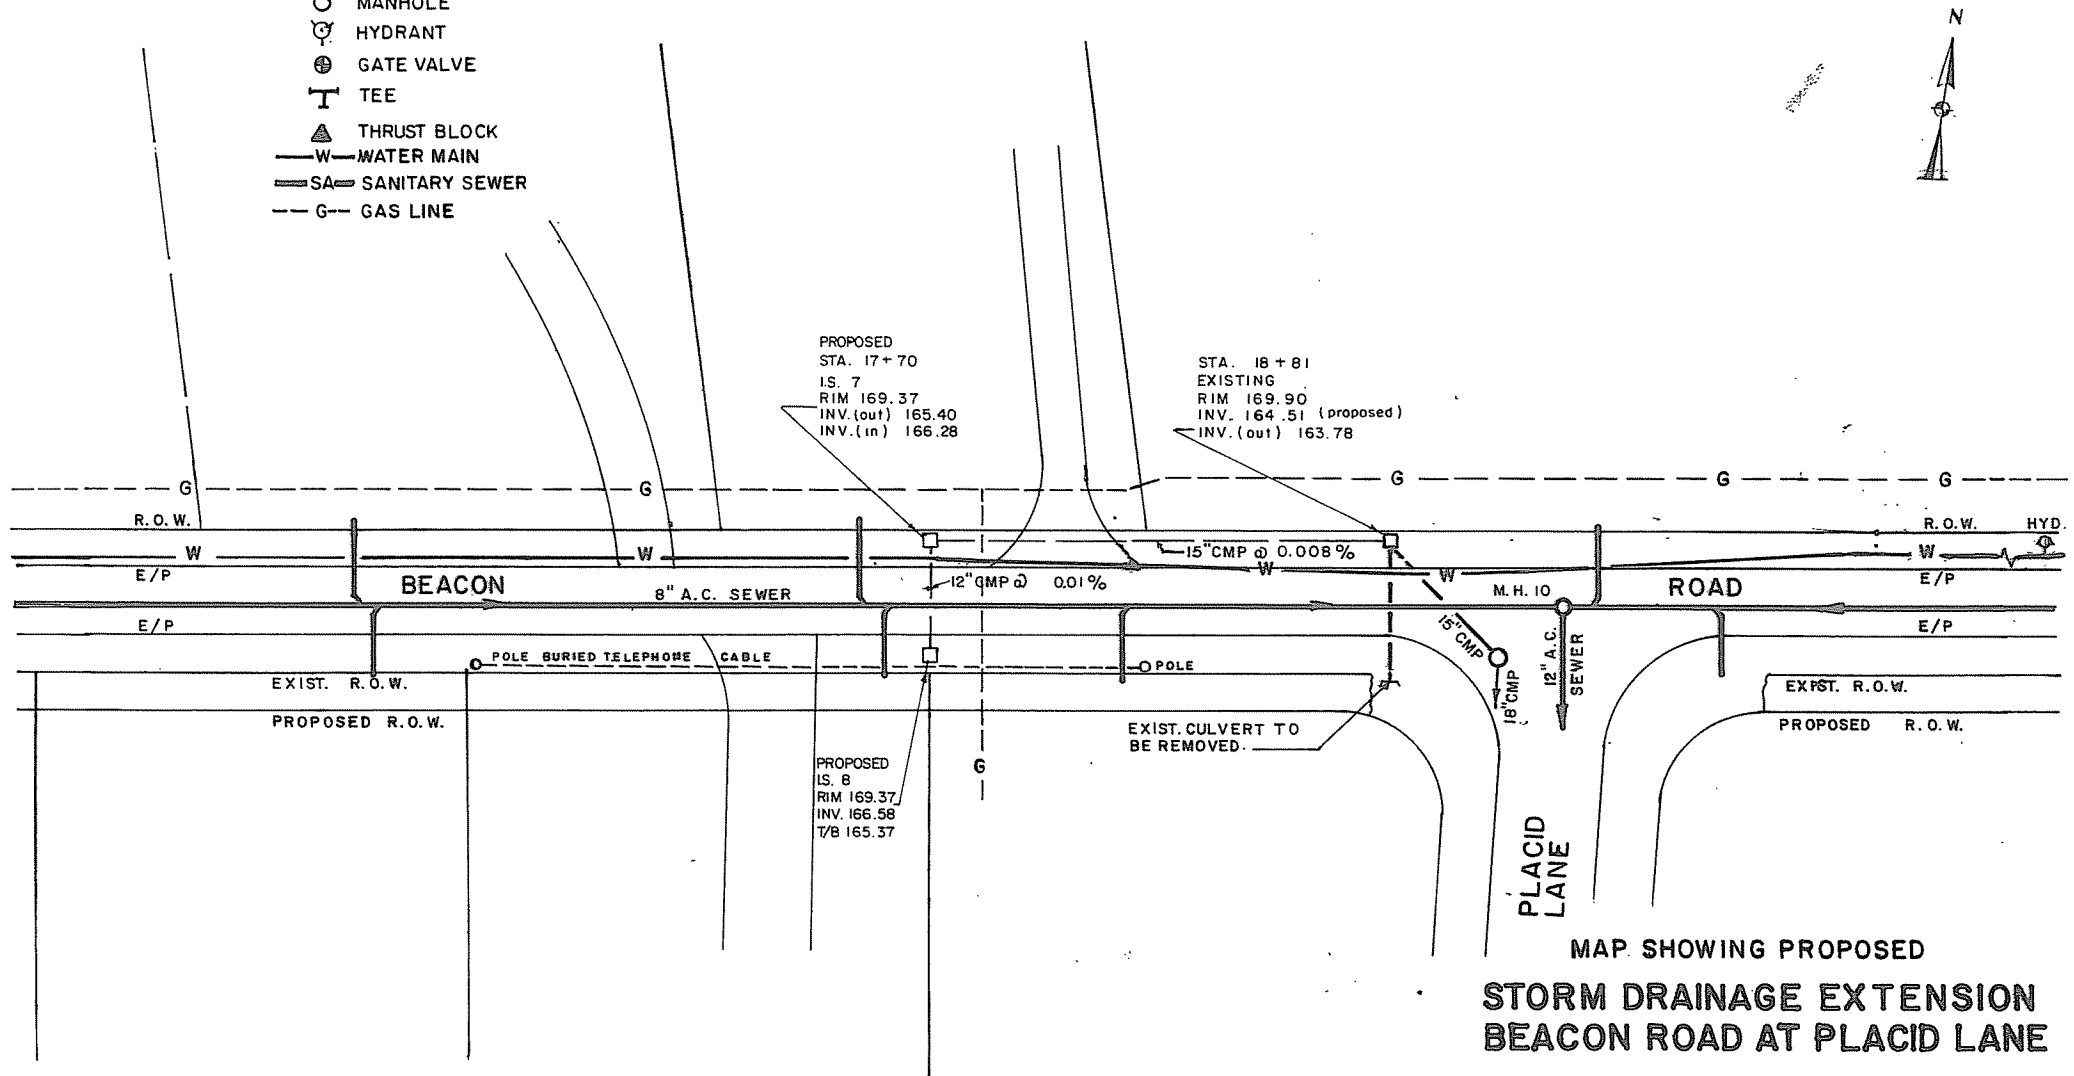

MAP SHOWING PROPOSED STORM DRAINAGE EXTENSION BEACON ROAD AT PLACID LANE

TOWN OF BETHLEHEM

ALBANY COUNTY
NEW YORK

SCALE 1" = 30'
JUNE 6, 1990

PREPARED BY THE TOWN
OF BETHLEHEM DEPARTMENT OF PUBLIC
WORKS, ENGINEERING DIVISION